


SEEDING
 END WIDEN. 50 YDS.

LAKE COUNTY
 LAK-1-22.60

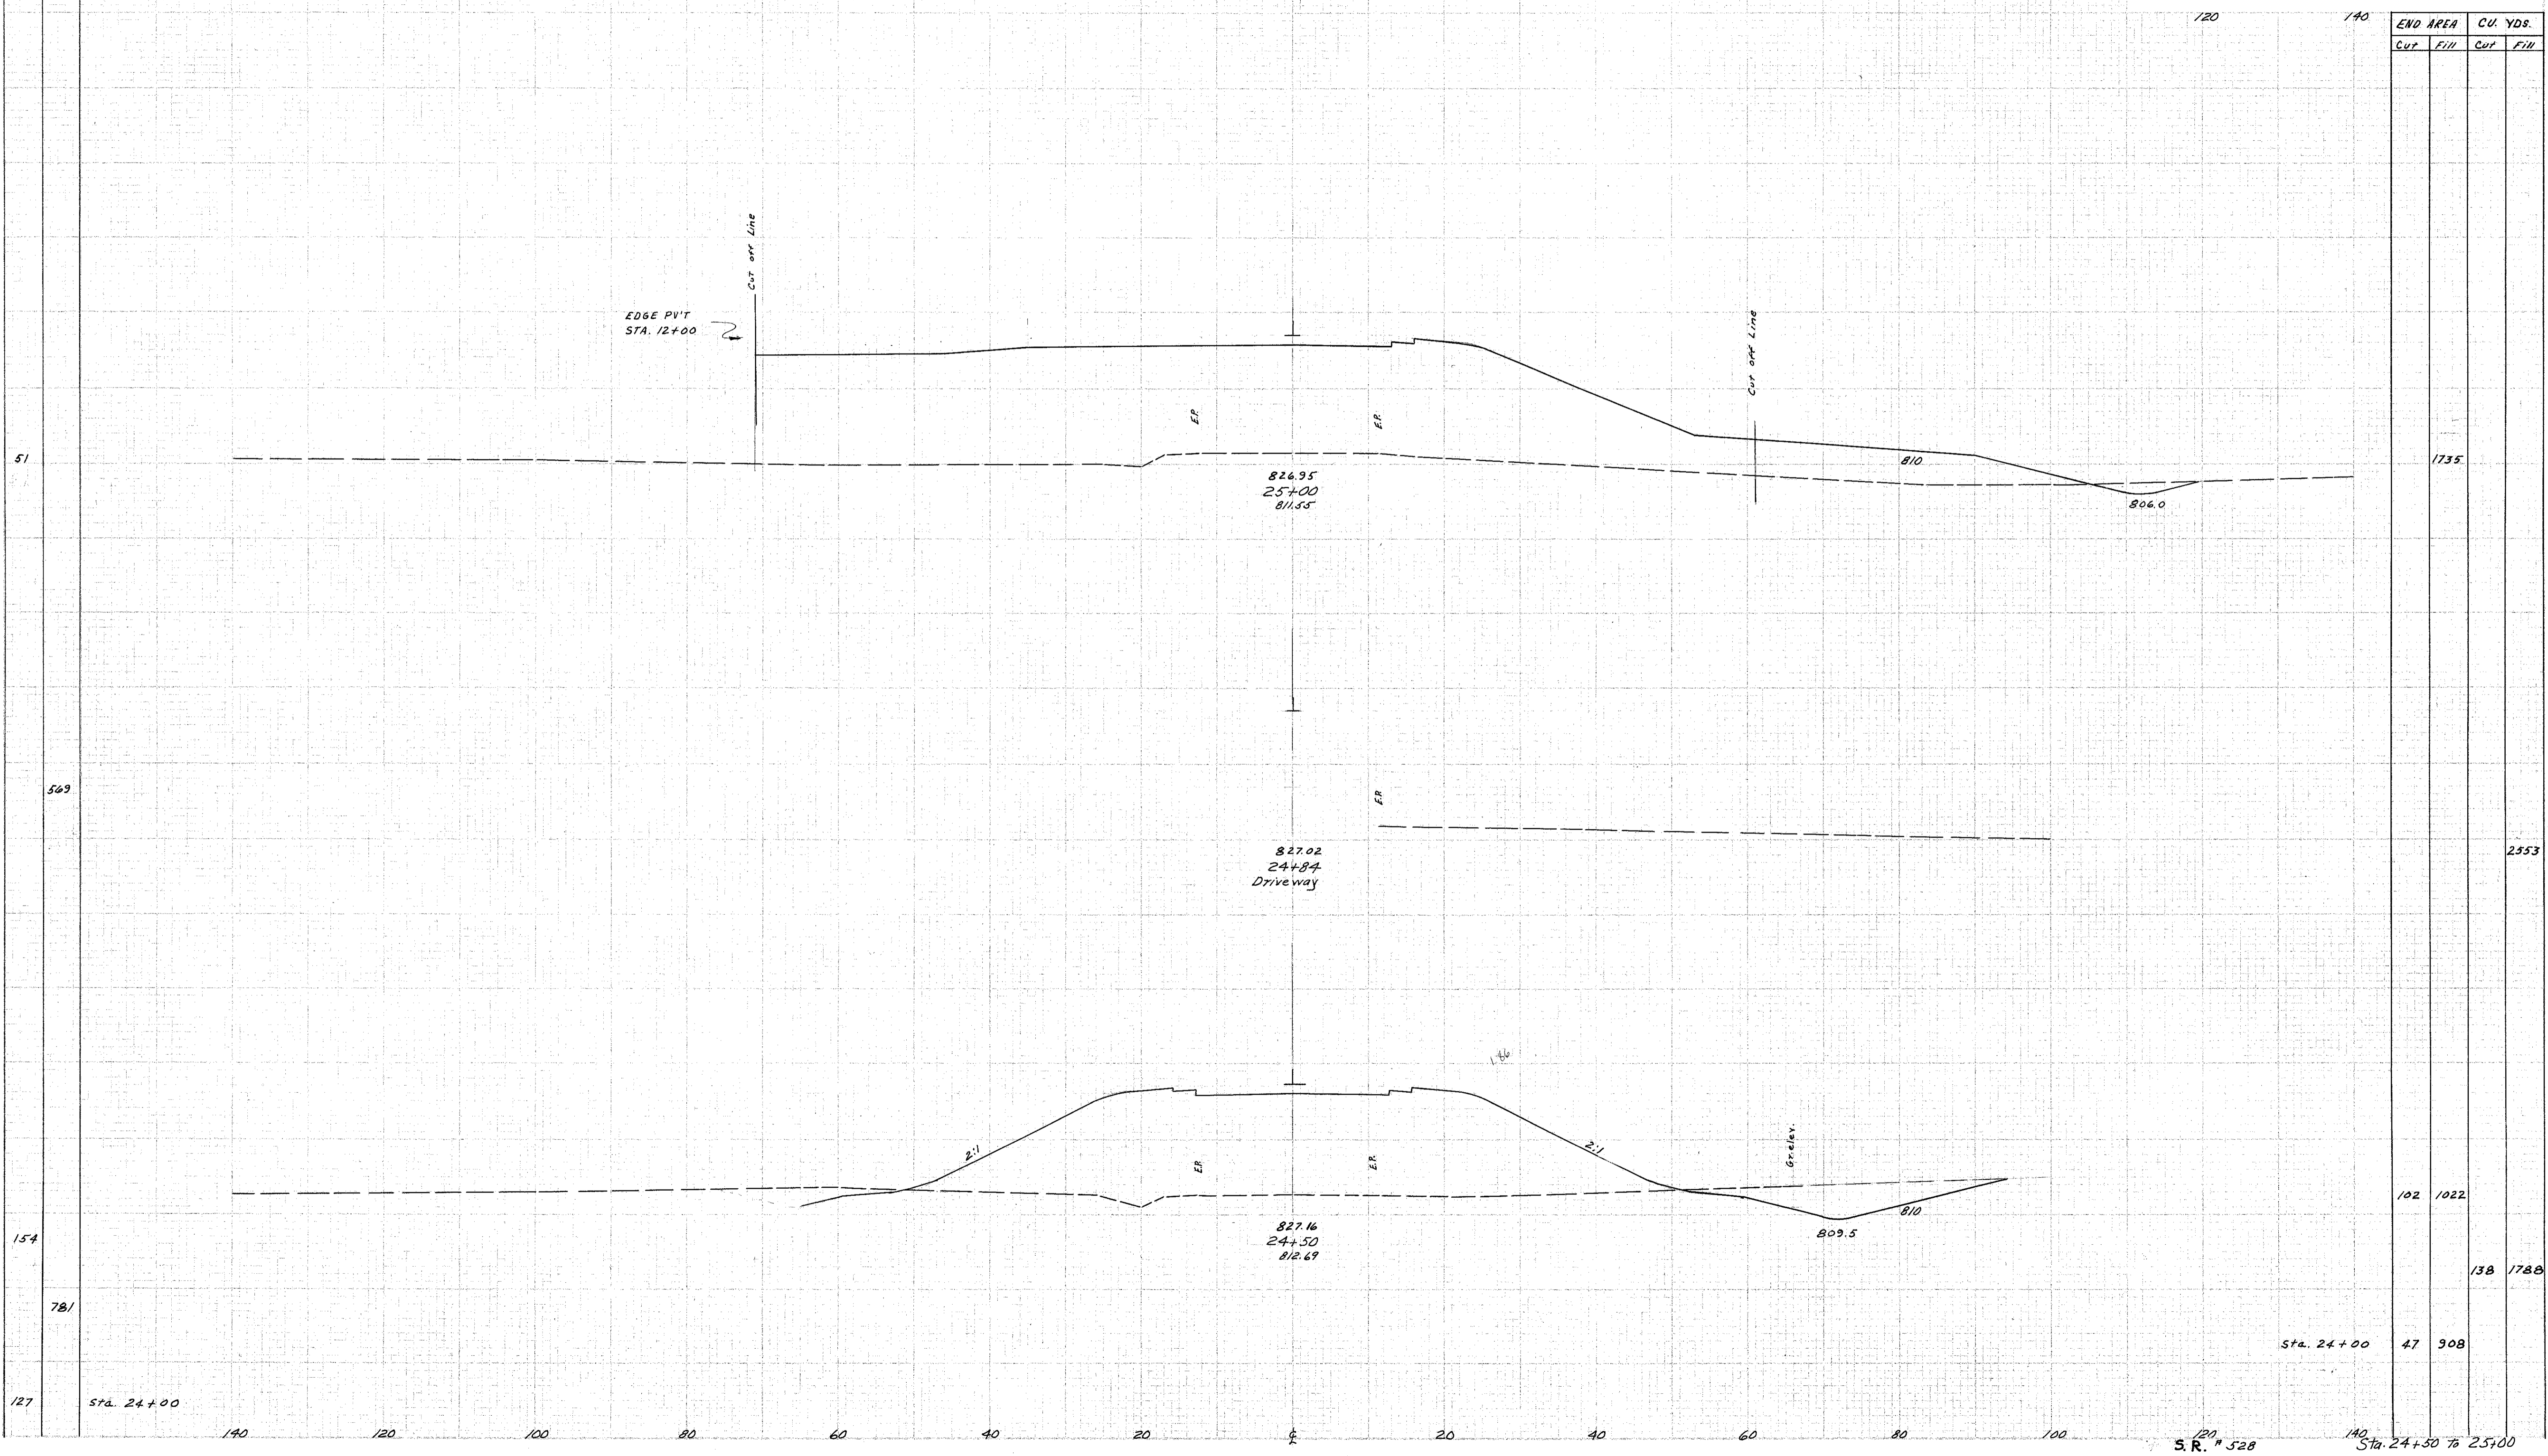

2/22/58
 Area FS. 8-22-58
 V RF 5-22-58