


SEEDING
END
AREA

FIG. NO. 2
STATE OHIO
PROJECT RCI-1103 (29)

231
280

LAKE COUNTY
LAK-1-22.60

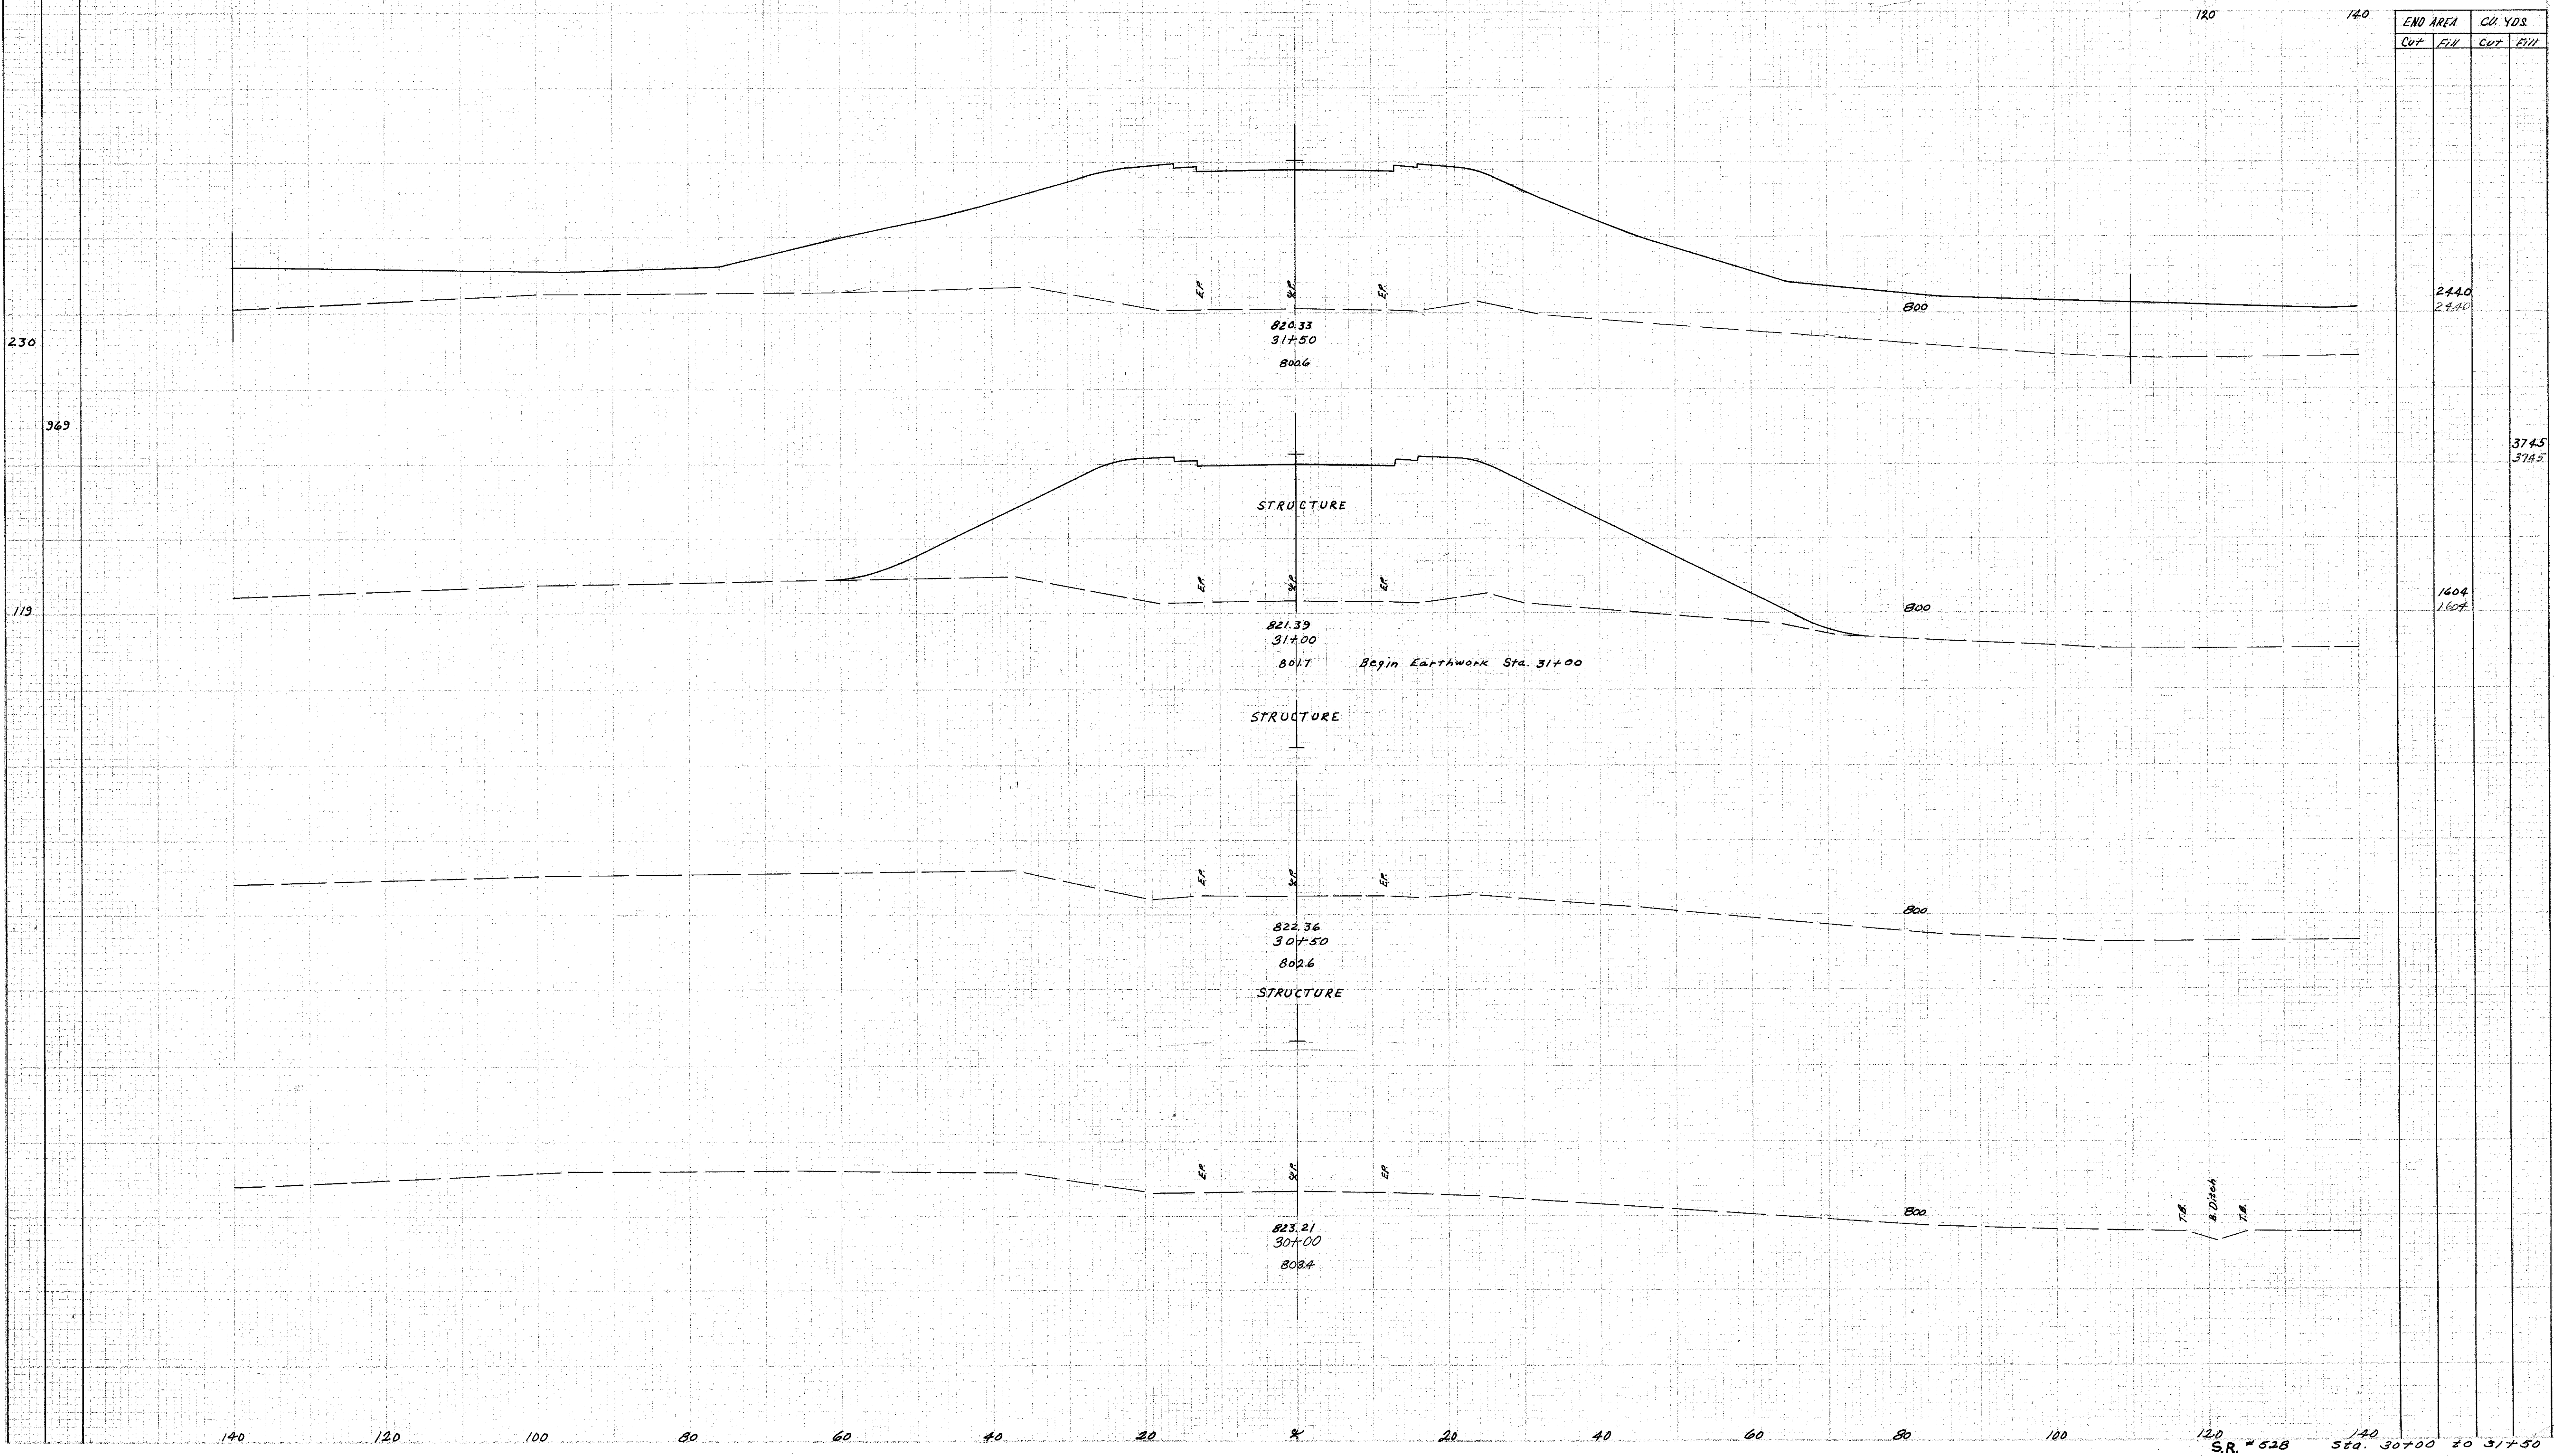

END AREA		CU YDS.	
Cut	Fill	Cut	Fill
2440	2720		
1604	1804		
		3745	3745

Checked by J.F. 5-22-58
1-27-58

120
S.R. # 528
Sta. 30+00 to 31+50