


SEEDING
 END STA.
 WIDTH YDS.

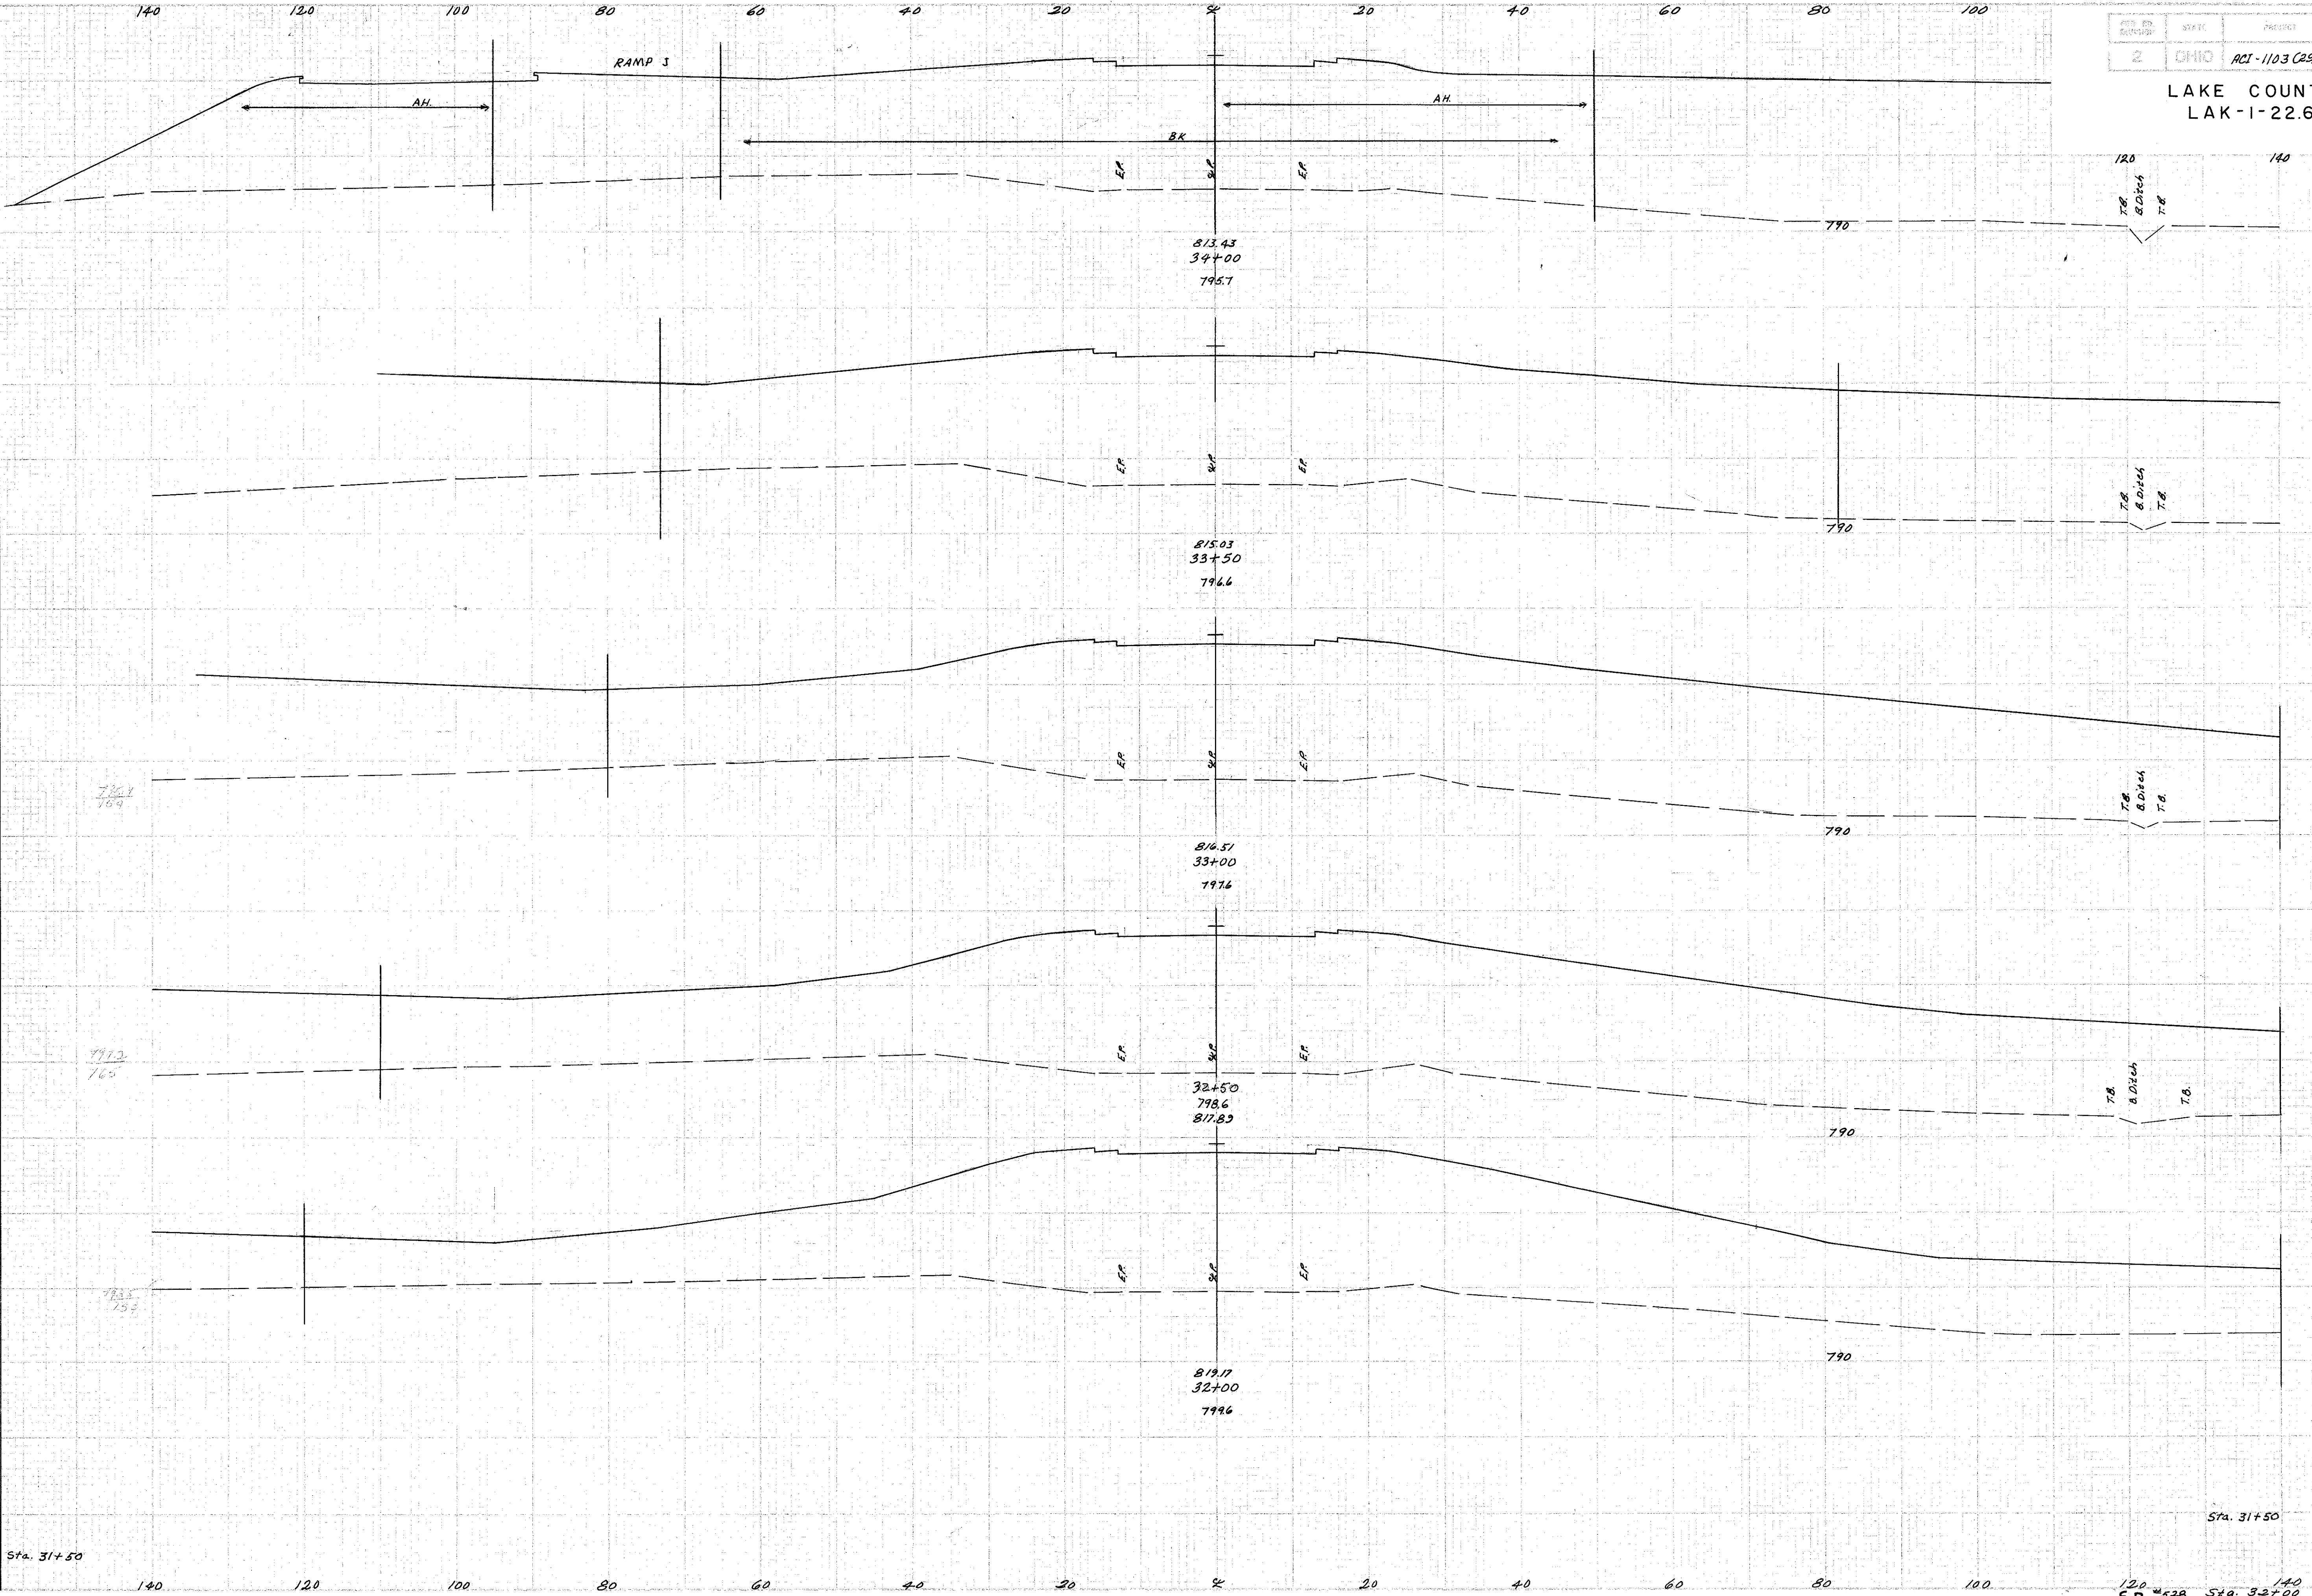

LAKE COUNTY
 LAK-1-22.60

END STA.	AREA		CU.		YDS.
	CUT	FILL	CUT	FILL	
157					
803					3972
132					2472
317					5326
198					3280
1183					4234
228					3452
1297					6109
239					3145
1303					5172
230					2440
Sta. 31+50					
120 S.R.					528
140					34700

Completed by
 W.L. 12-55
 RR 1-31-58
 Assoc. Bk. 5-22-50
 F.S. 5-22-58

120 S.R. Sta. 32+00 to 34+00