


SEEDING 140 120 100 80 60 40 20 0 20 40 60 80 100

END WIDTH 50 70 50

PLAN NO.	DATE	PROJECT
2	CPHO	ACI-1103 (29)

233
280

LAKE COUNTY
LAK-1-22.60

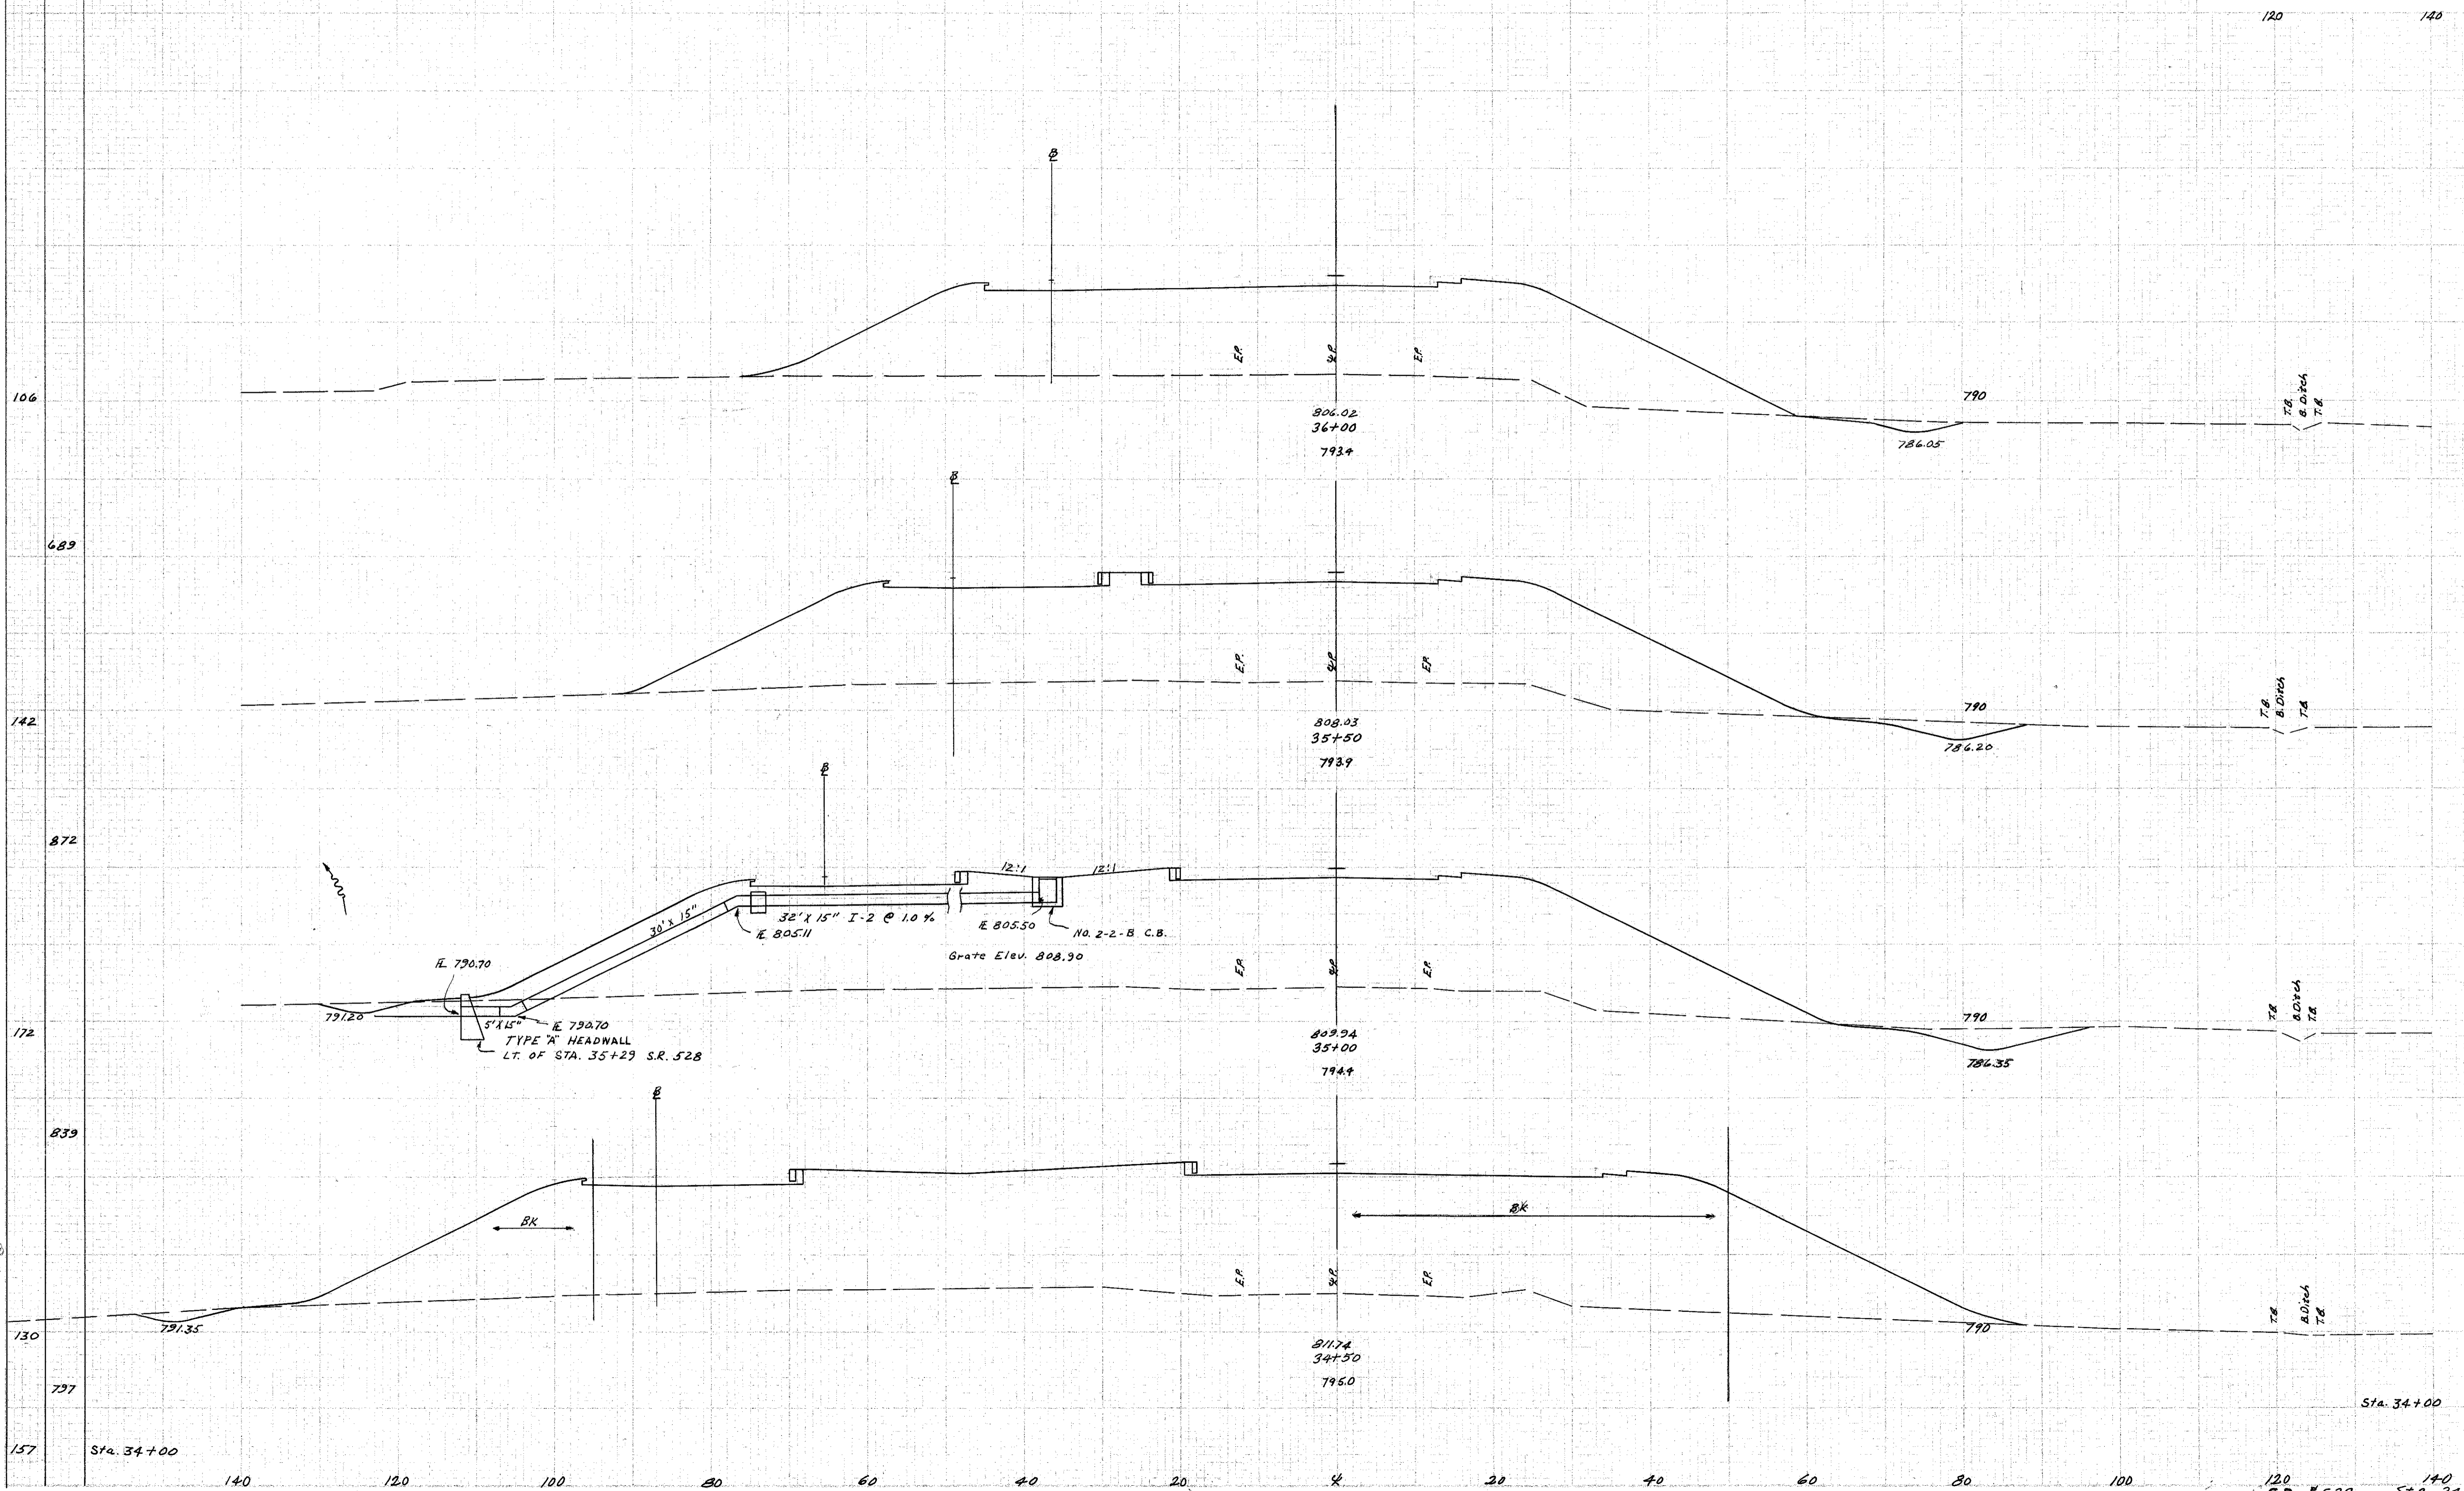

END AREA	CU YDS.	
	CUT	FILL
19	12.41	
60		2627
45	15.96	
89		3353
51	20.25	
2554.84		1132.8K
1480.84		1817.8K

Proposed by the
1-22-58
H.C. 1-21-58
B.M. 1-58
P.L. 2-1-58
and
5-22-58
P.S. 5-22-58

140 120 100 80 60 40 20 0 20 40 60 80 100
Sta. 34+00
S.R. # 528
Sta. 34+50
Sta. 36+00