


SEEDING  
END STA.  
W/TH. YRS.

2 OHIO ACT-1103 (23)

234  
280

LAKE COUNTY  
LAK-1-22.60

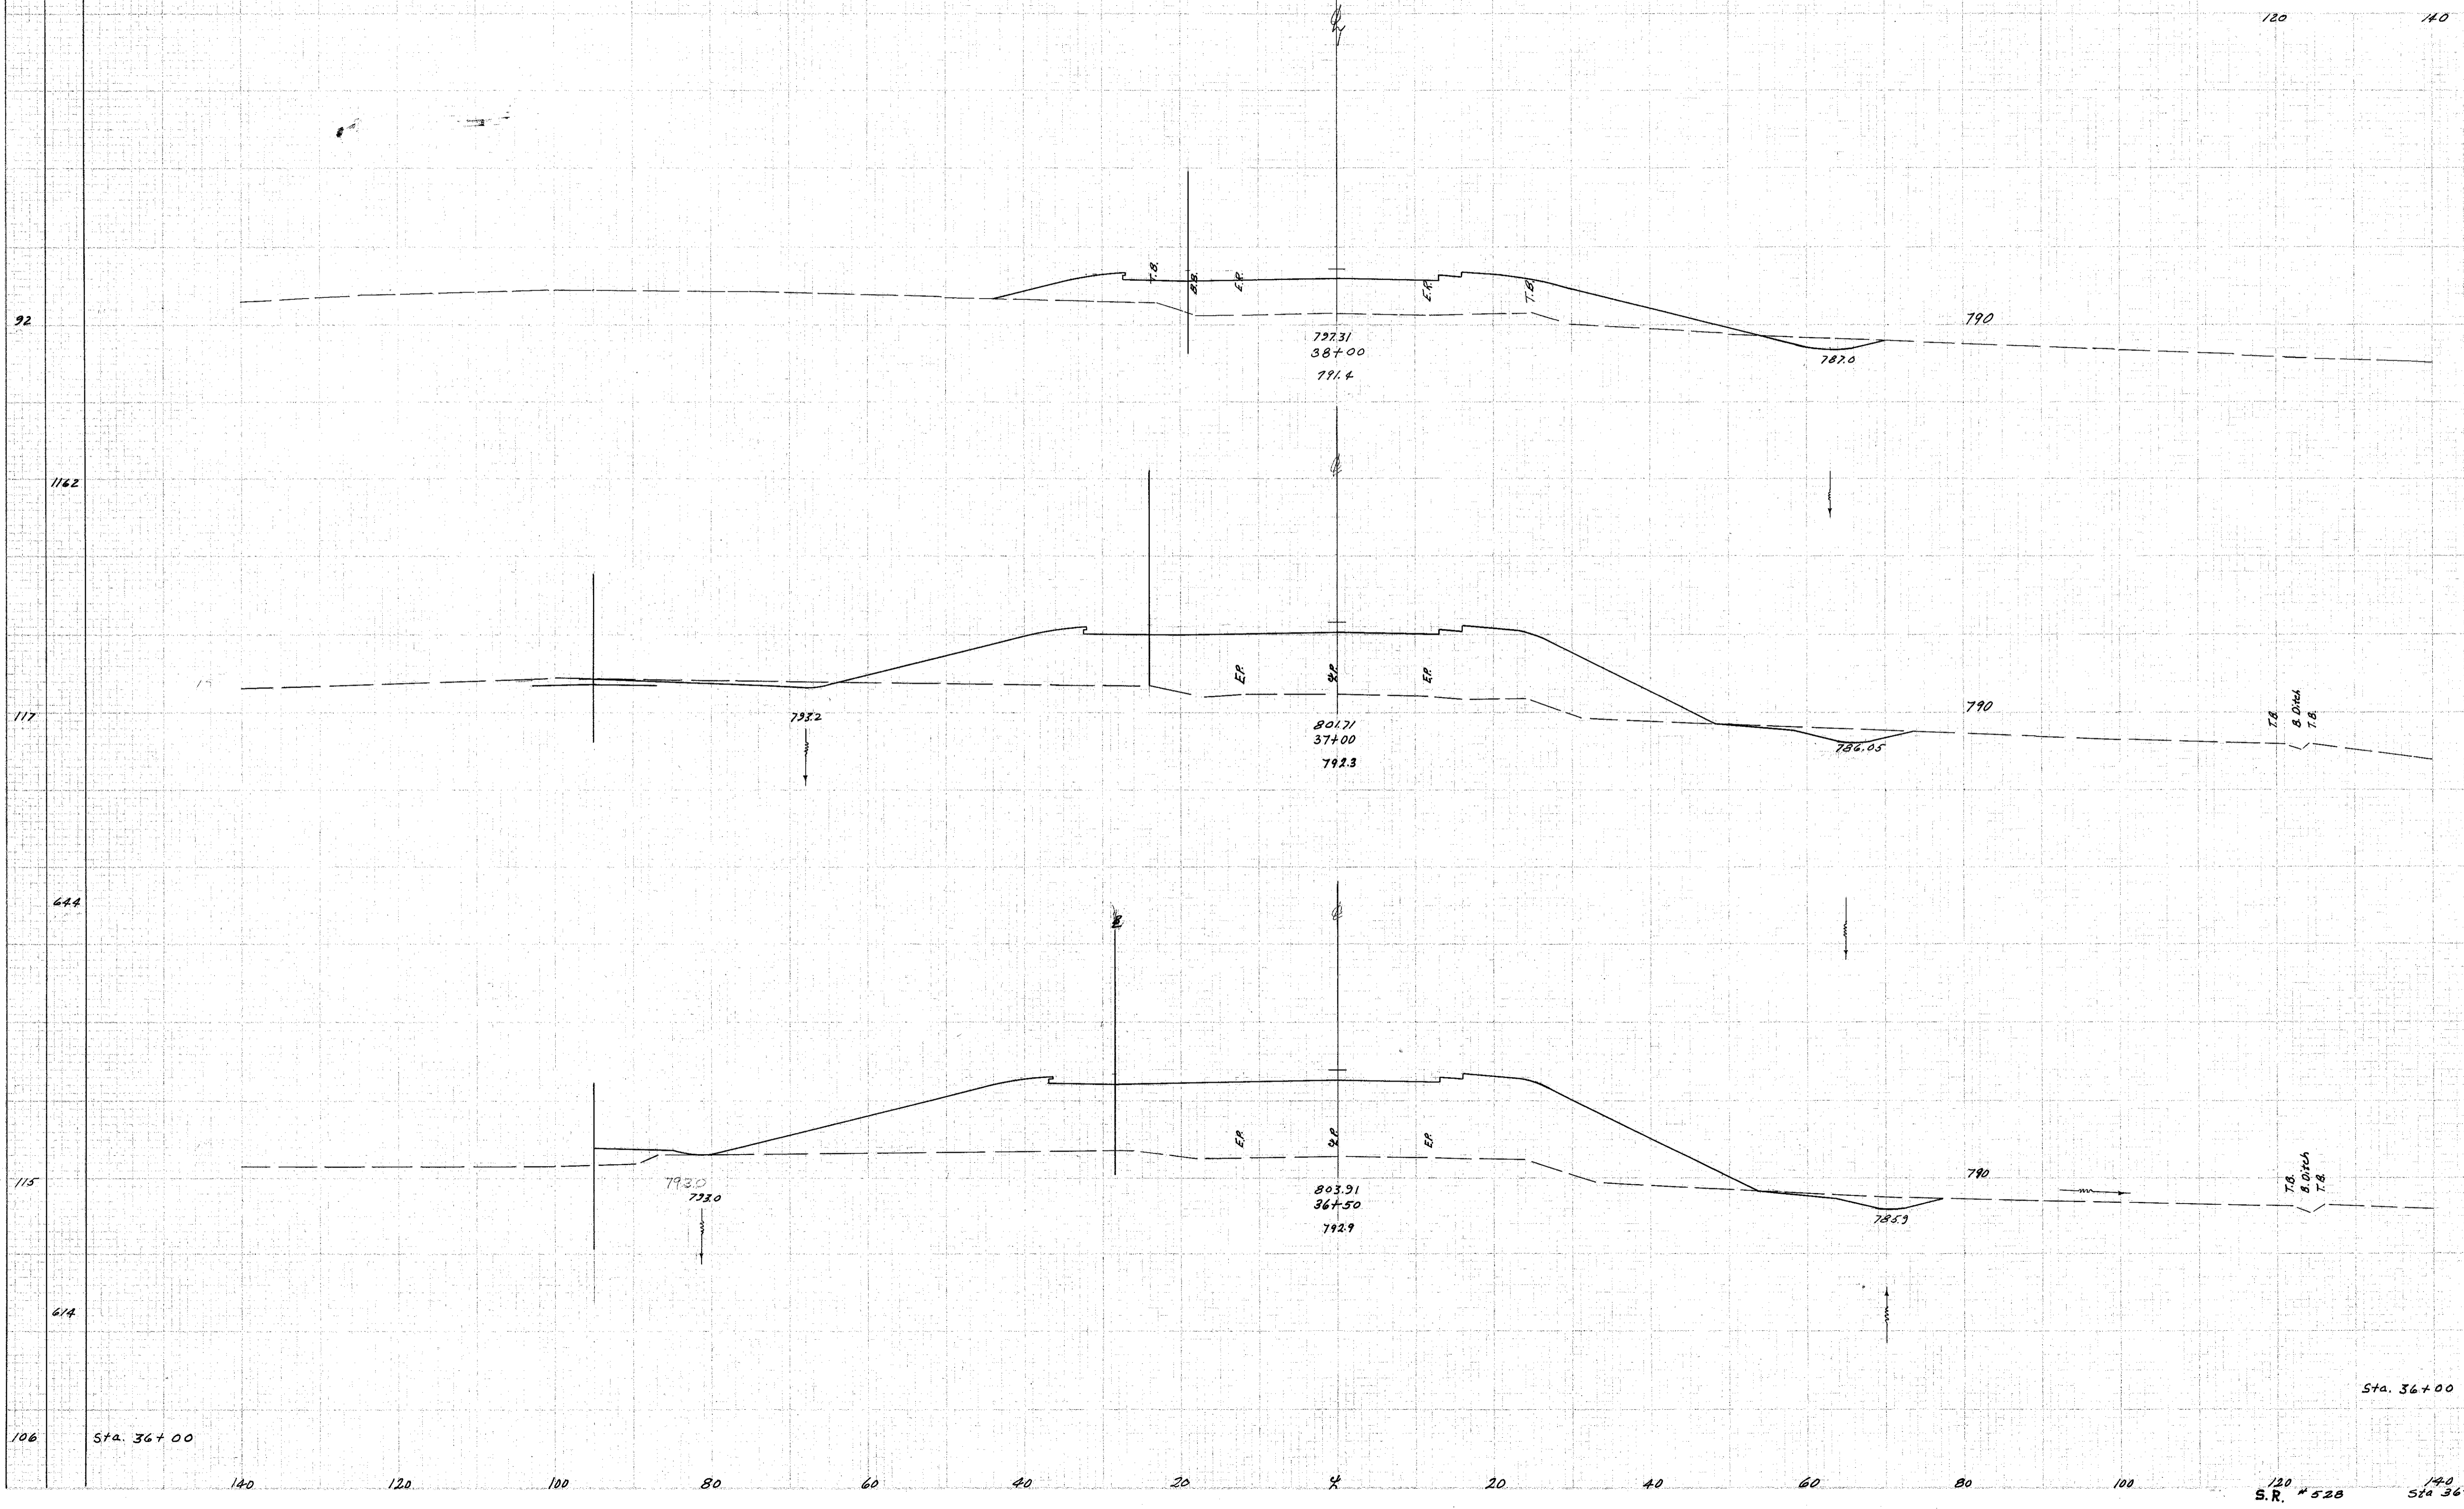

END AREA		CU. YDS.	
CUT	FILL	CUT	FILL
14	338		
		91	1330
35	704		
		48	1588
16	1010		
		33	2085
19	1241		

Approved by  
1-22-58  
W.L. 1-31-58  
Approved by  
5-22-58  
S.R. 5-22-58

Sta. 36+00 19 1241  
S.R. #528  
Sta 36+50 to 38+00