


SEEDING
 END WIDTH
 92
 77
 80
 85
 458
 436
 469

140 120 100 80 60 40 20 E 20 40 60 80 100

NO. 2	STATE	PROJECT	235
2	OHIO	RCI-1103 (23)	280

LAKE COUNTY
 LAK-1-22.60

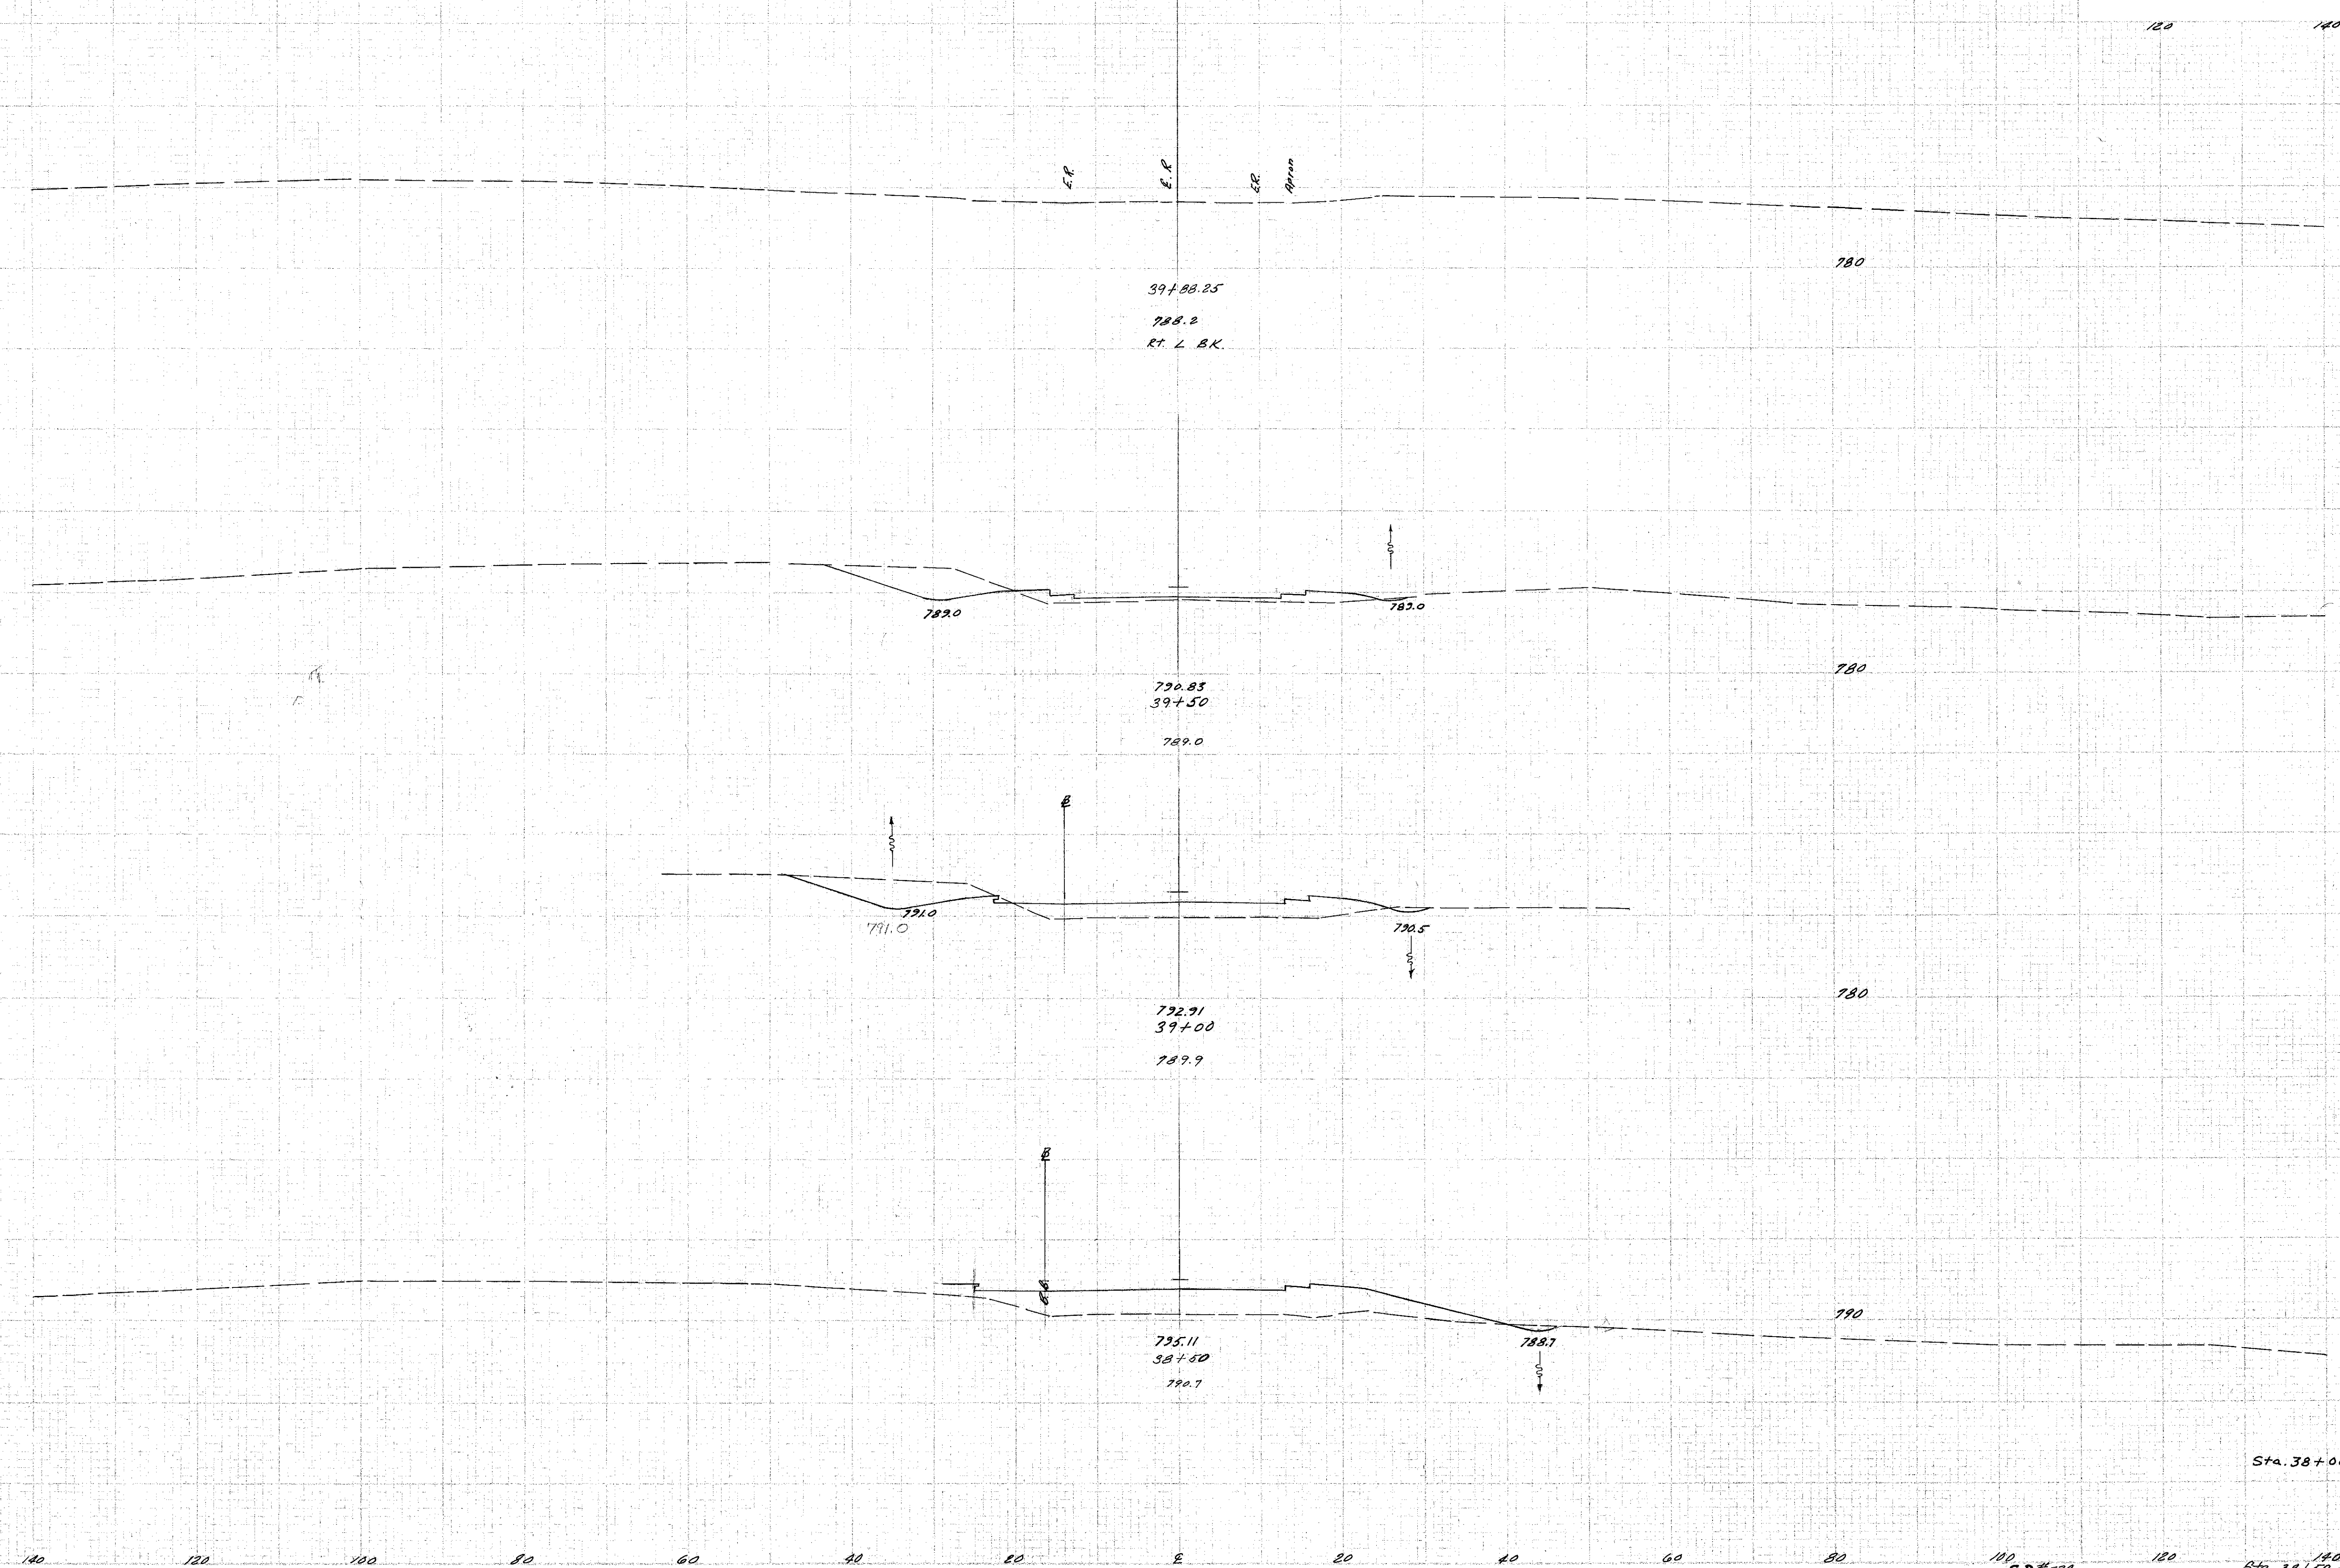

END AREA		CU. YDS.	
CUT	FILL	CUT	FILL
55	42		
		101	116
54	83		
		53	166
3	96		
		16	402
14	338		

Templated by
 M.L. 1-27-58
 R.R. 1-31-58
 Approved by S-22-58
 22-58

Sta. 38+00 to 39+88.25
 S.R. #528