


SEEDING
END AREA
CUT FILL

238
280

LAKE COUNTY
LAK-I-22.60

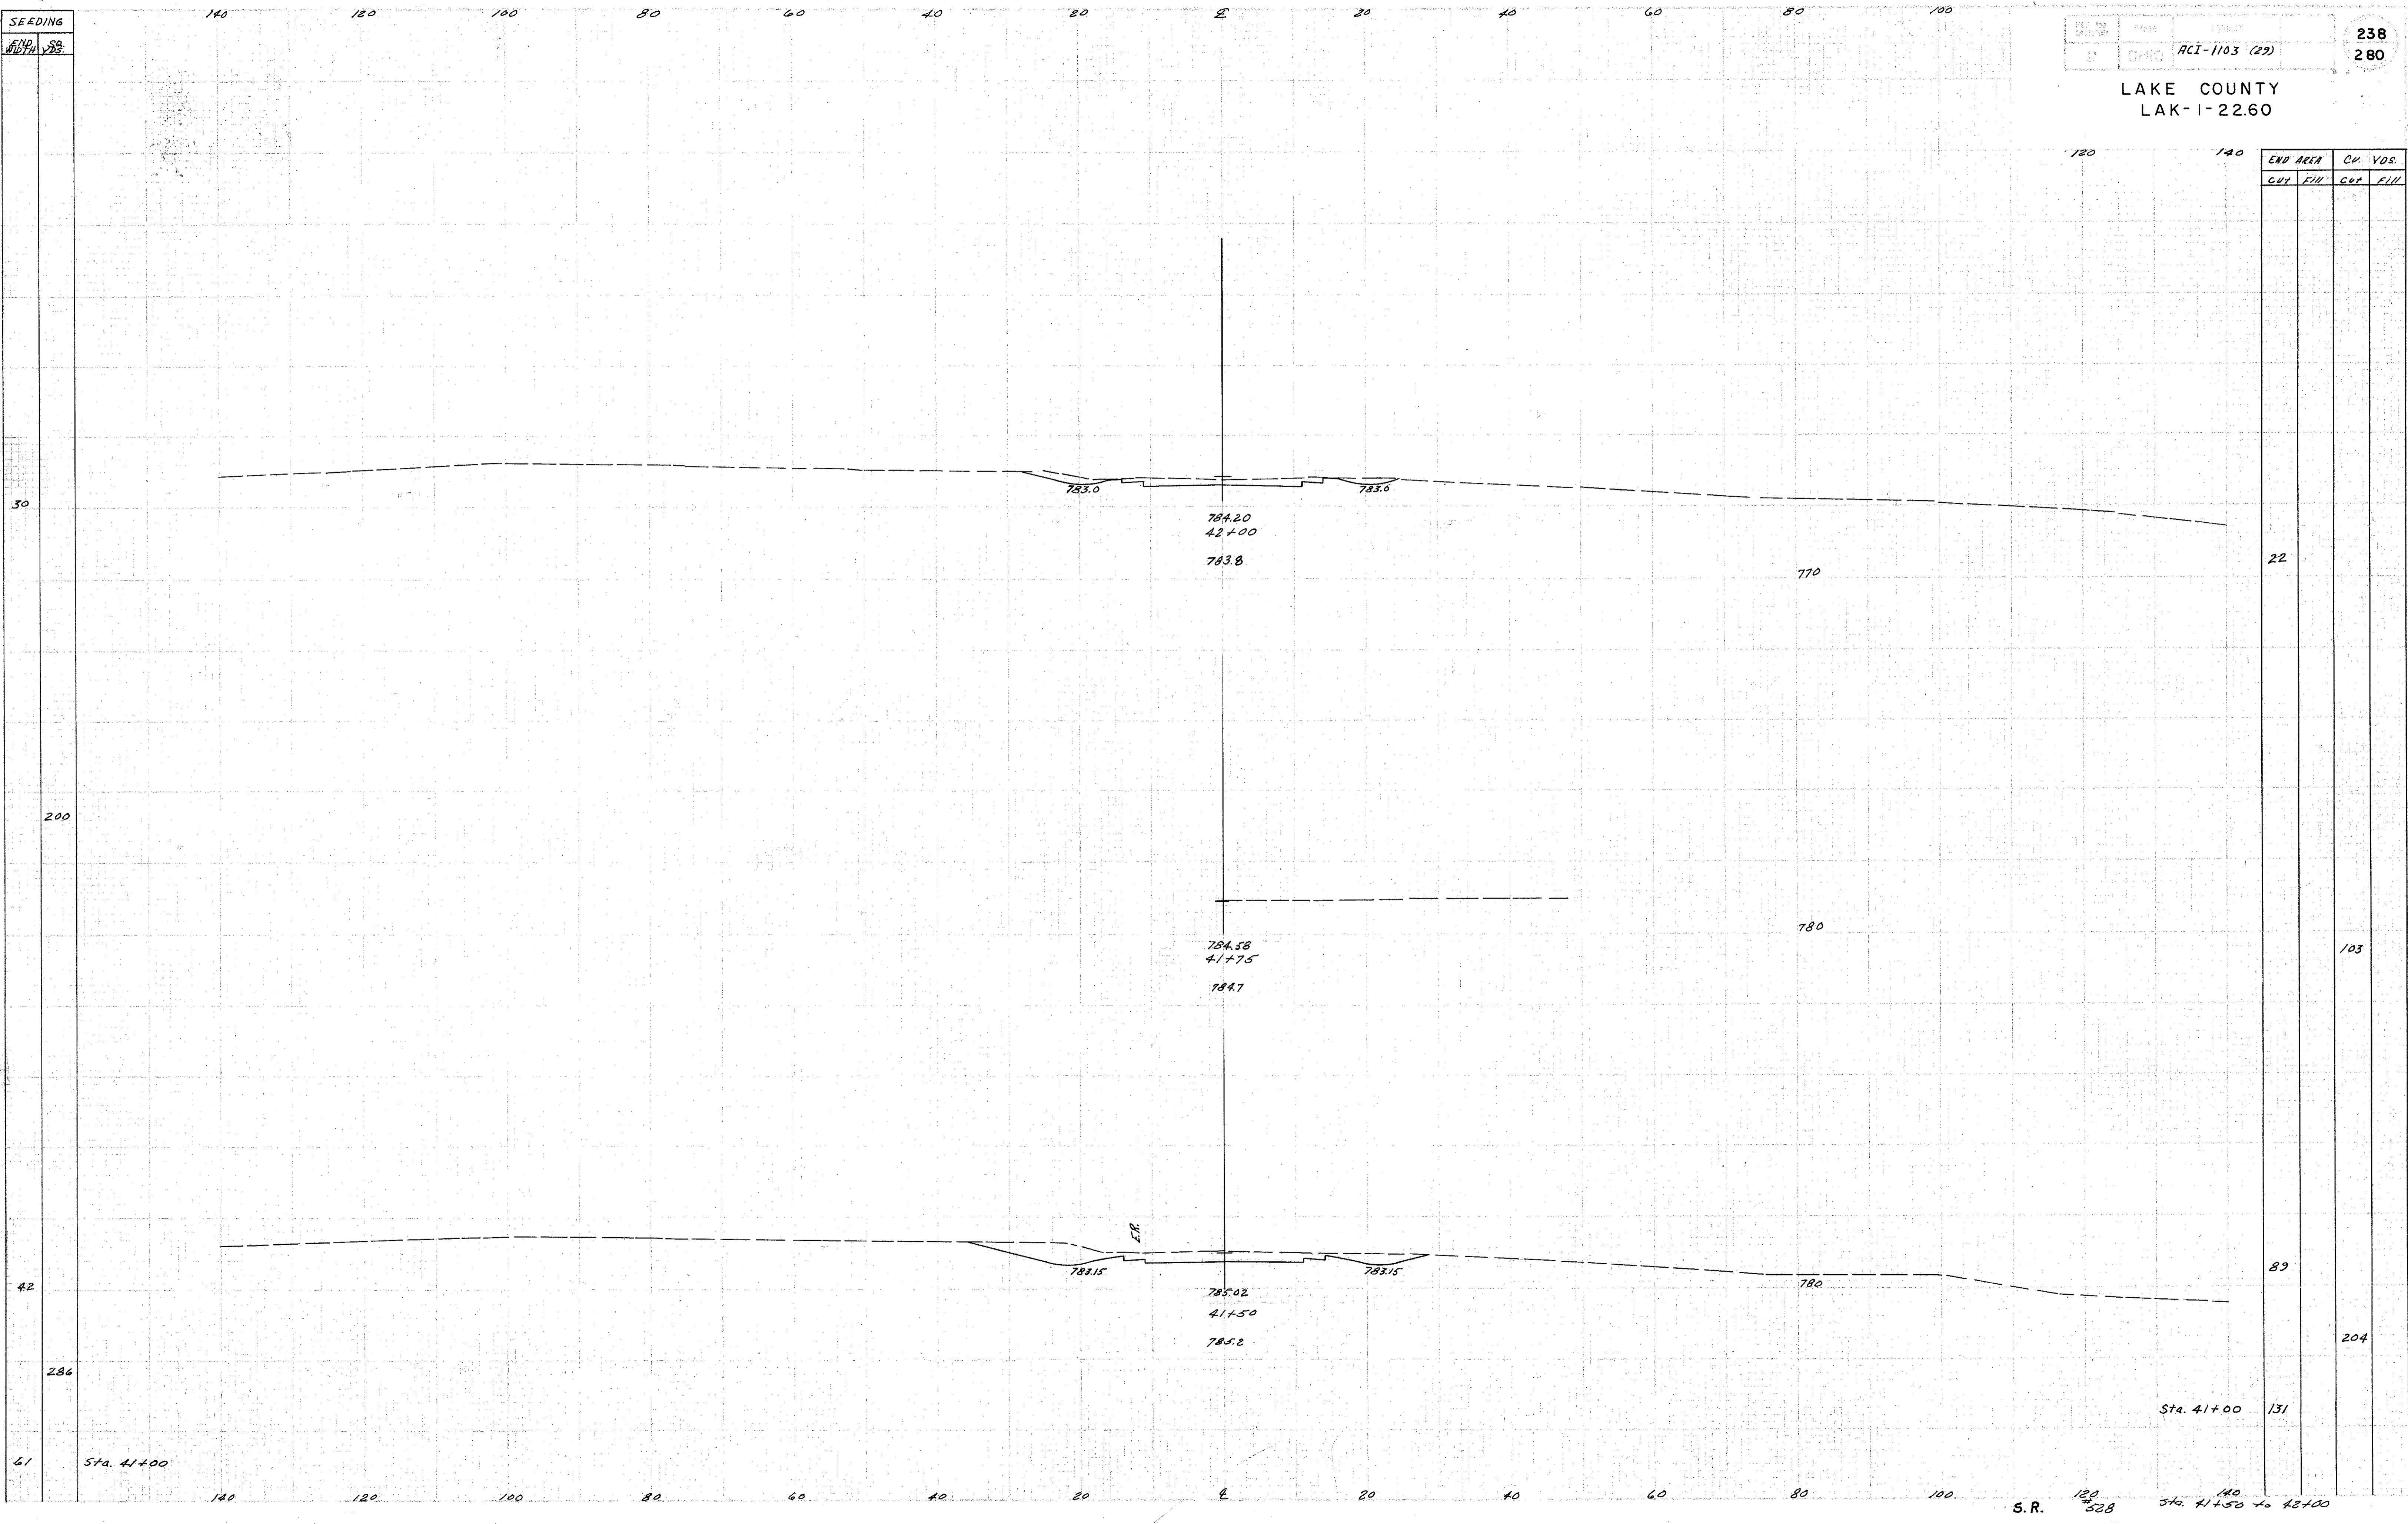

S.R. 120 140
528 Sta. 41+50 to 42+00