


ESTIMATED QUANTITIES

ITEM	DESCRIPTION	QUANTITY	UNIT
*E-2	Excavation for Structures	209	Cu. Yds.
E-3	Channel Excavation	80	Cu. Yds.
I-10	Dumped Rock Channel Protection	22	Cu. Yds.
I-10	Rip rap, Type "A"	36	Sq. Yds.
L-10	Sodding	30	Sq. Yds.
S-1	Concrete for Structures Class "C"	20.6	Cu. Yds.
S-4	Reinforcing Steel	982	Lbs.
S-27	42" Pipe for Roadway Culverts	246	Lin. Ft.

* Includes E-2 for Headwalls.

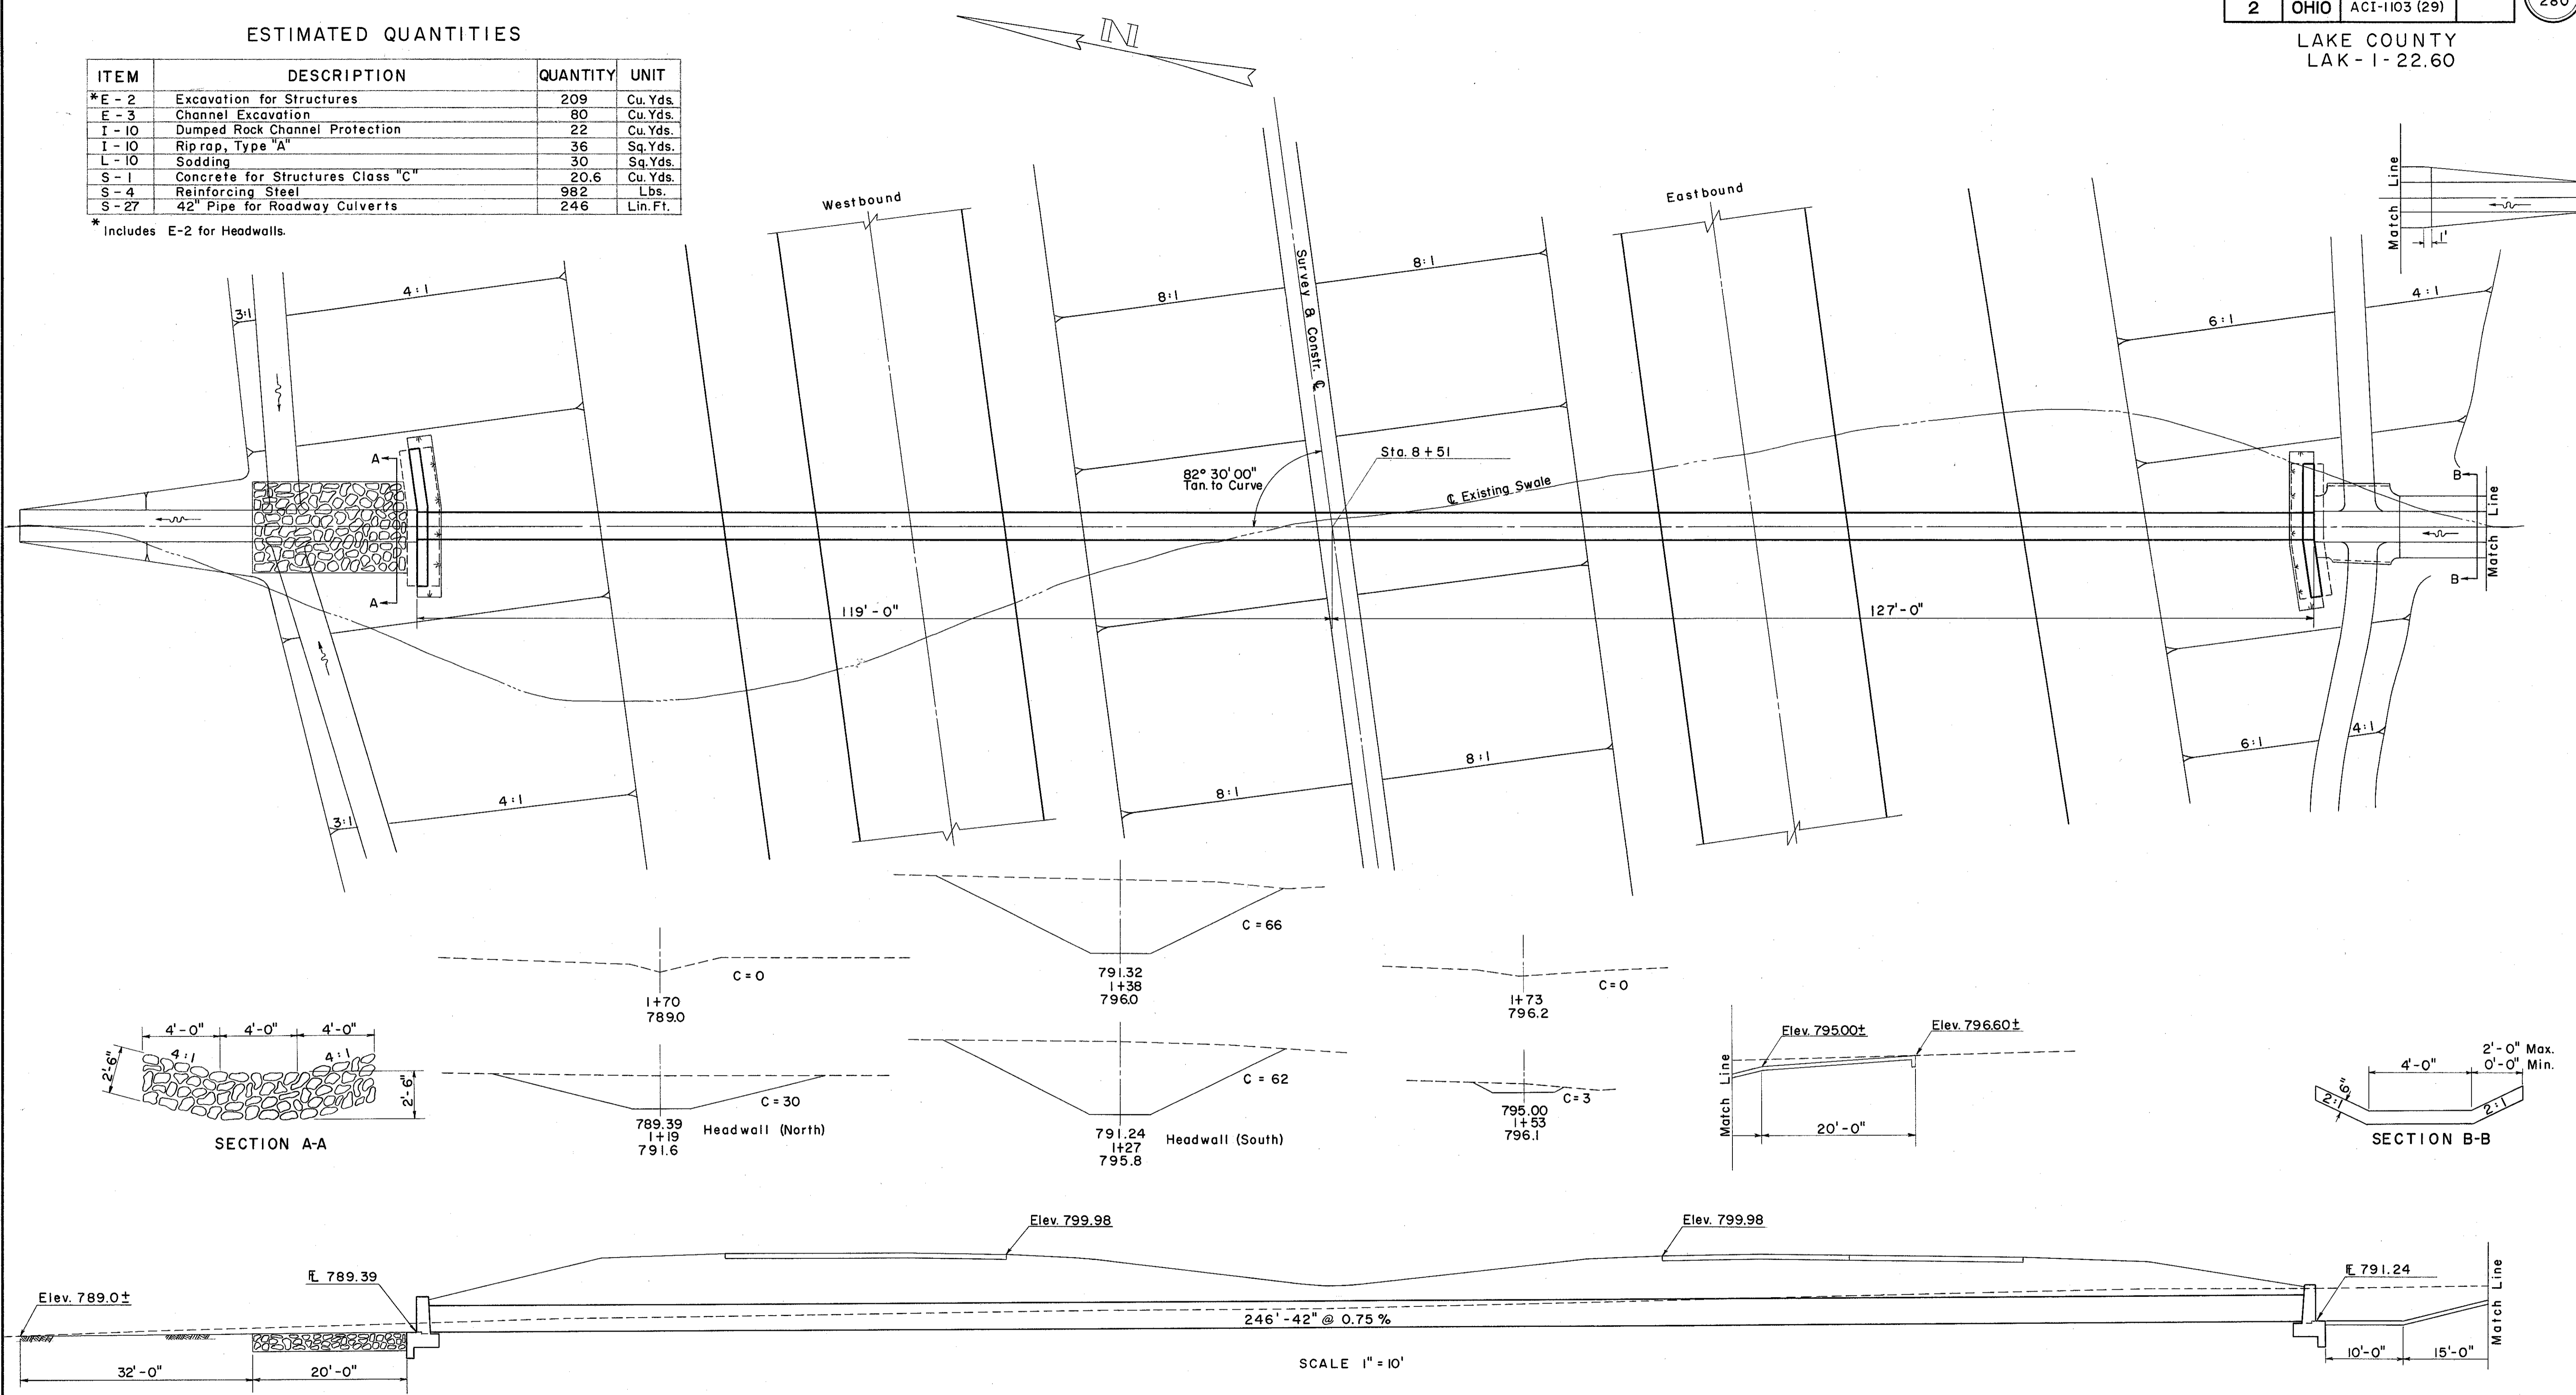

AREA = 27 ACRES
Q₅₀ = 60 C.F.S.

HEADWATER = 4.0 FT.
OUTLET VELOCITY = 9.7 FPS.

STRUCTURE NO. LAK-1-2624

PIPE CULVERT STA. 8+51