


Note: For cross sections of Stas. 988+50, 994+00, and 995+00, see sheet 6.

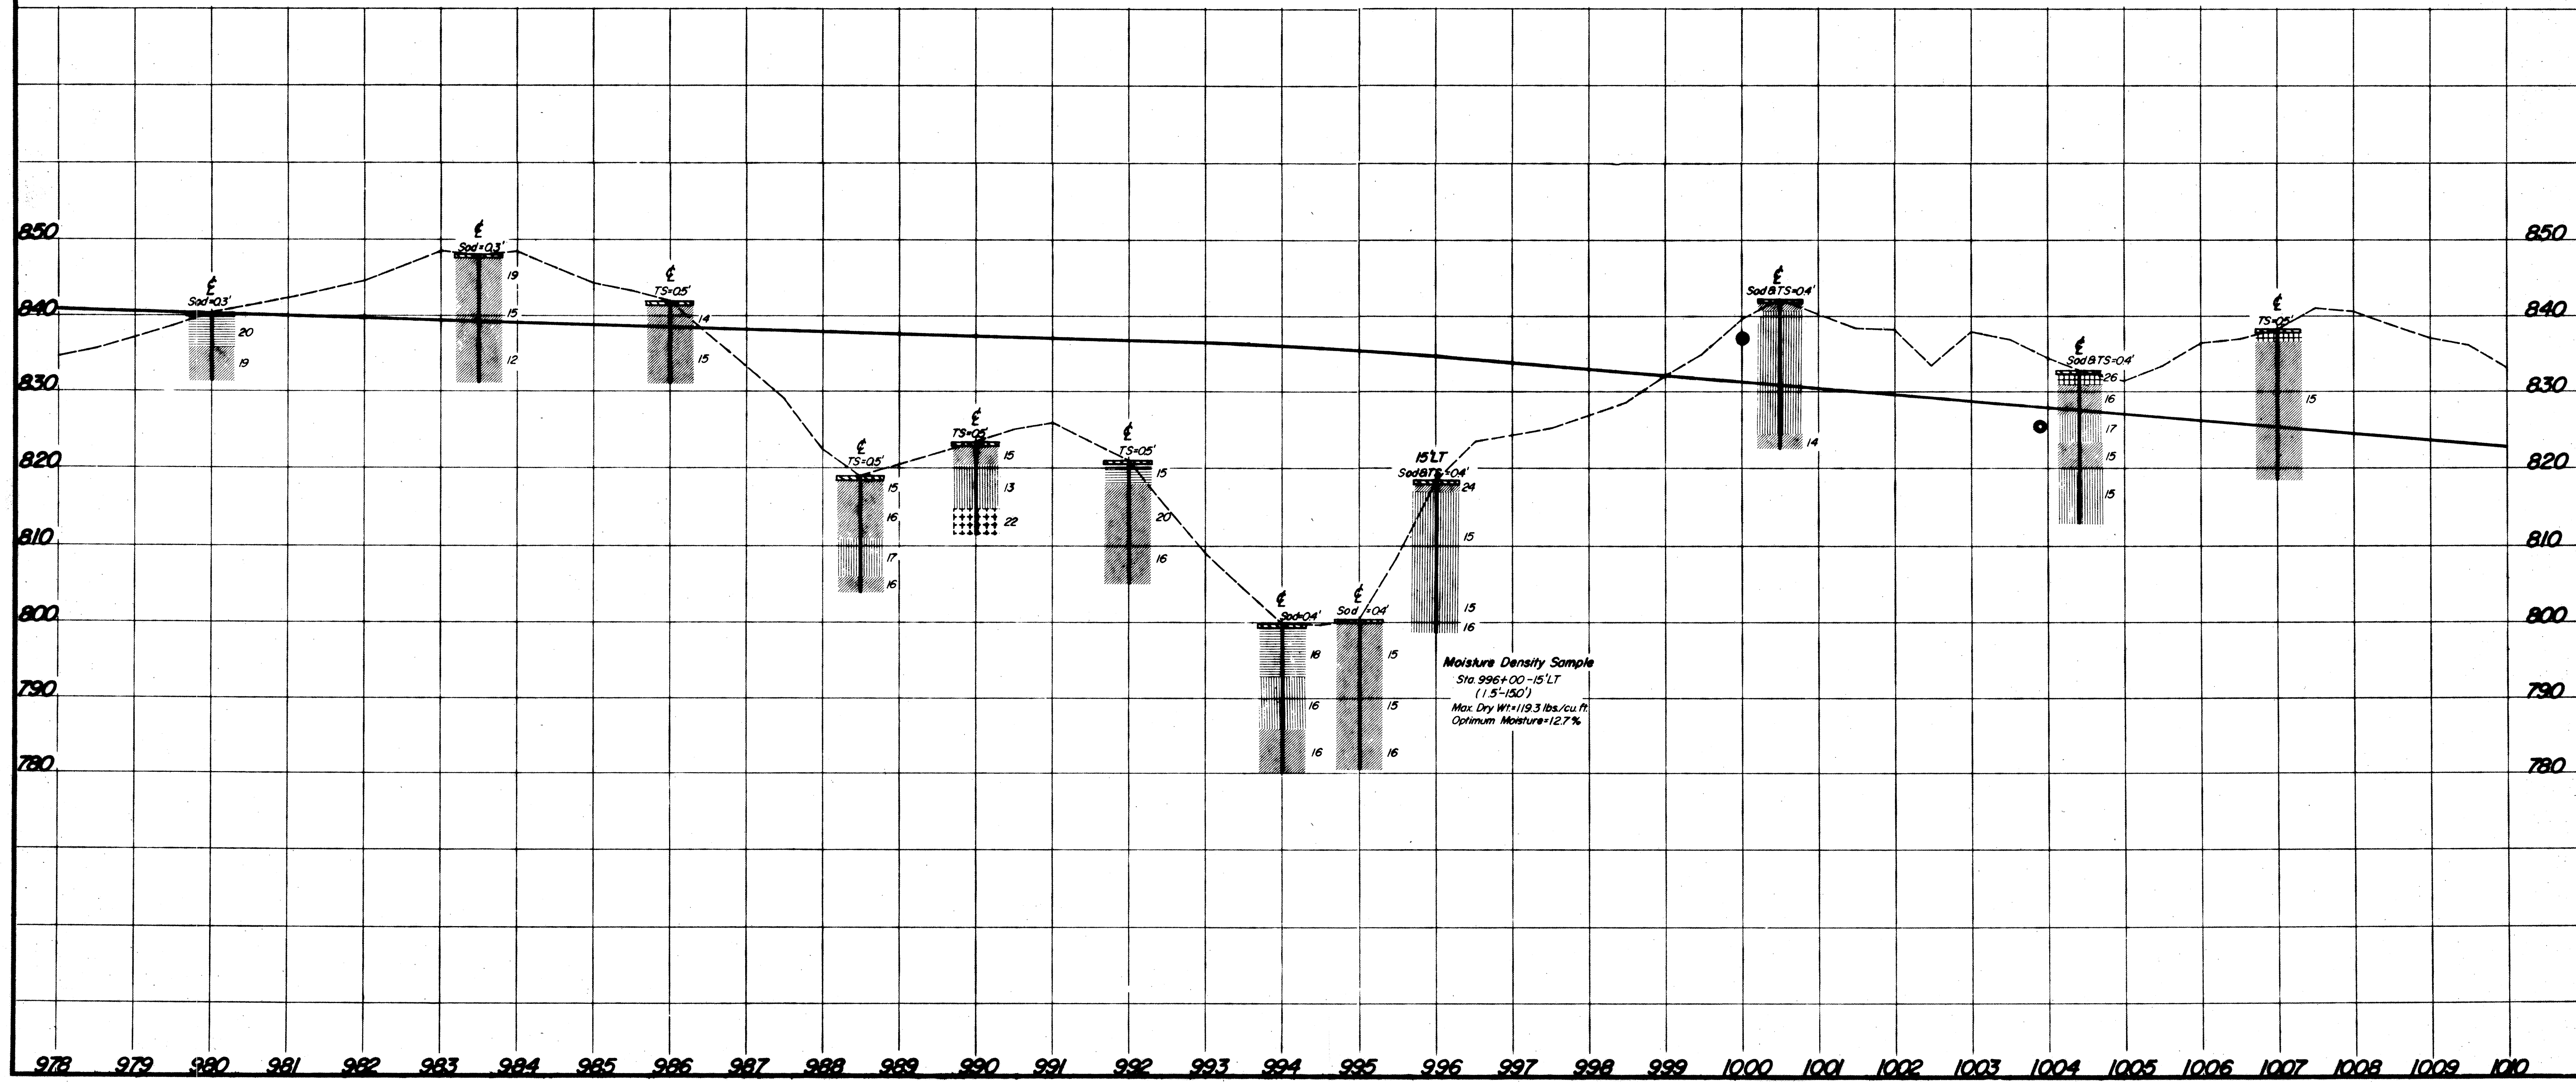

Moisture Density Sample
 Sta. 996+00-15'LT
 (1.5'-15.0')
 Max. Dry Wt.=119.3 lbs./cu. ft.
 Optimum Moisture=12.7%