
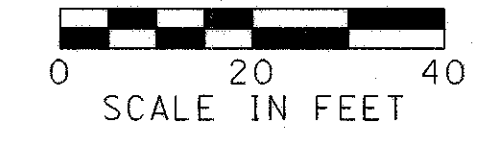
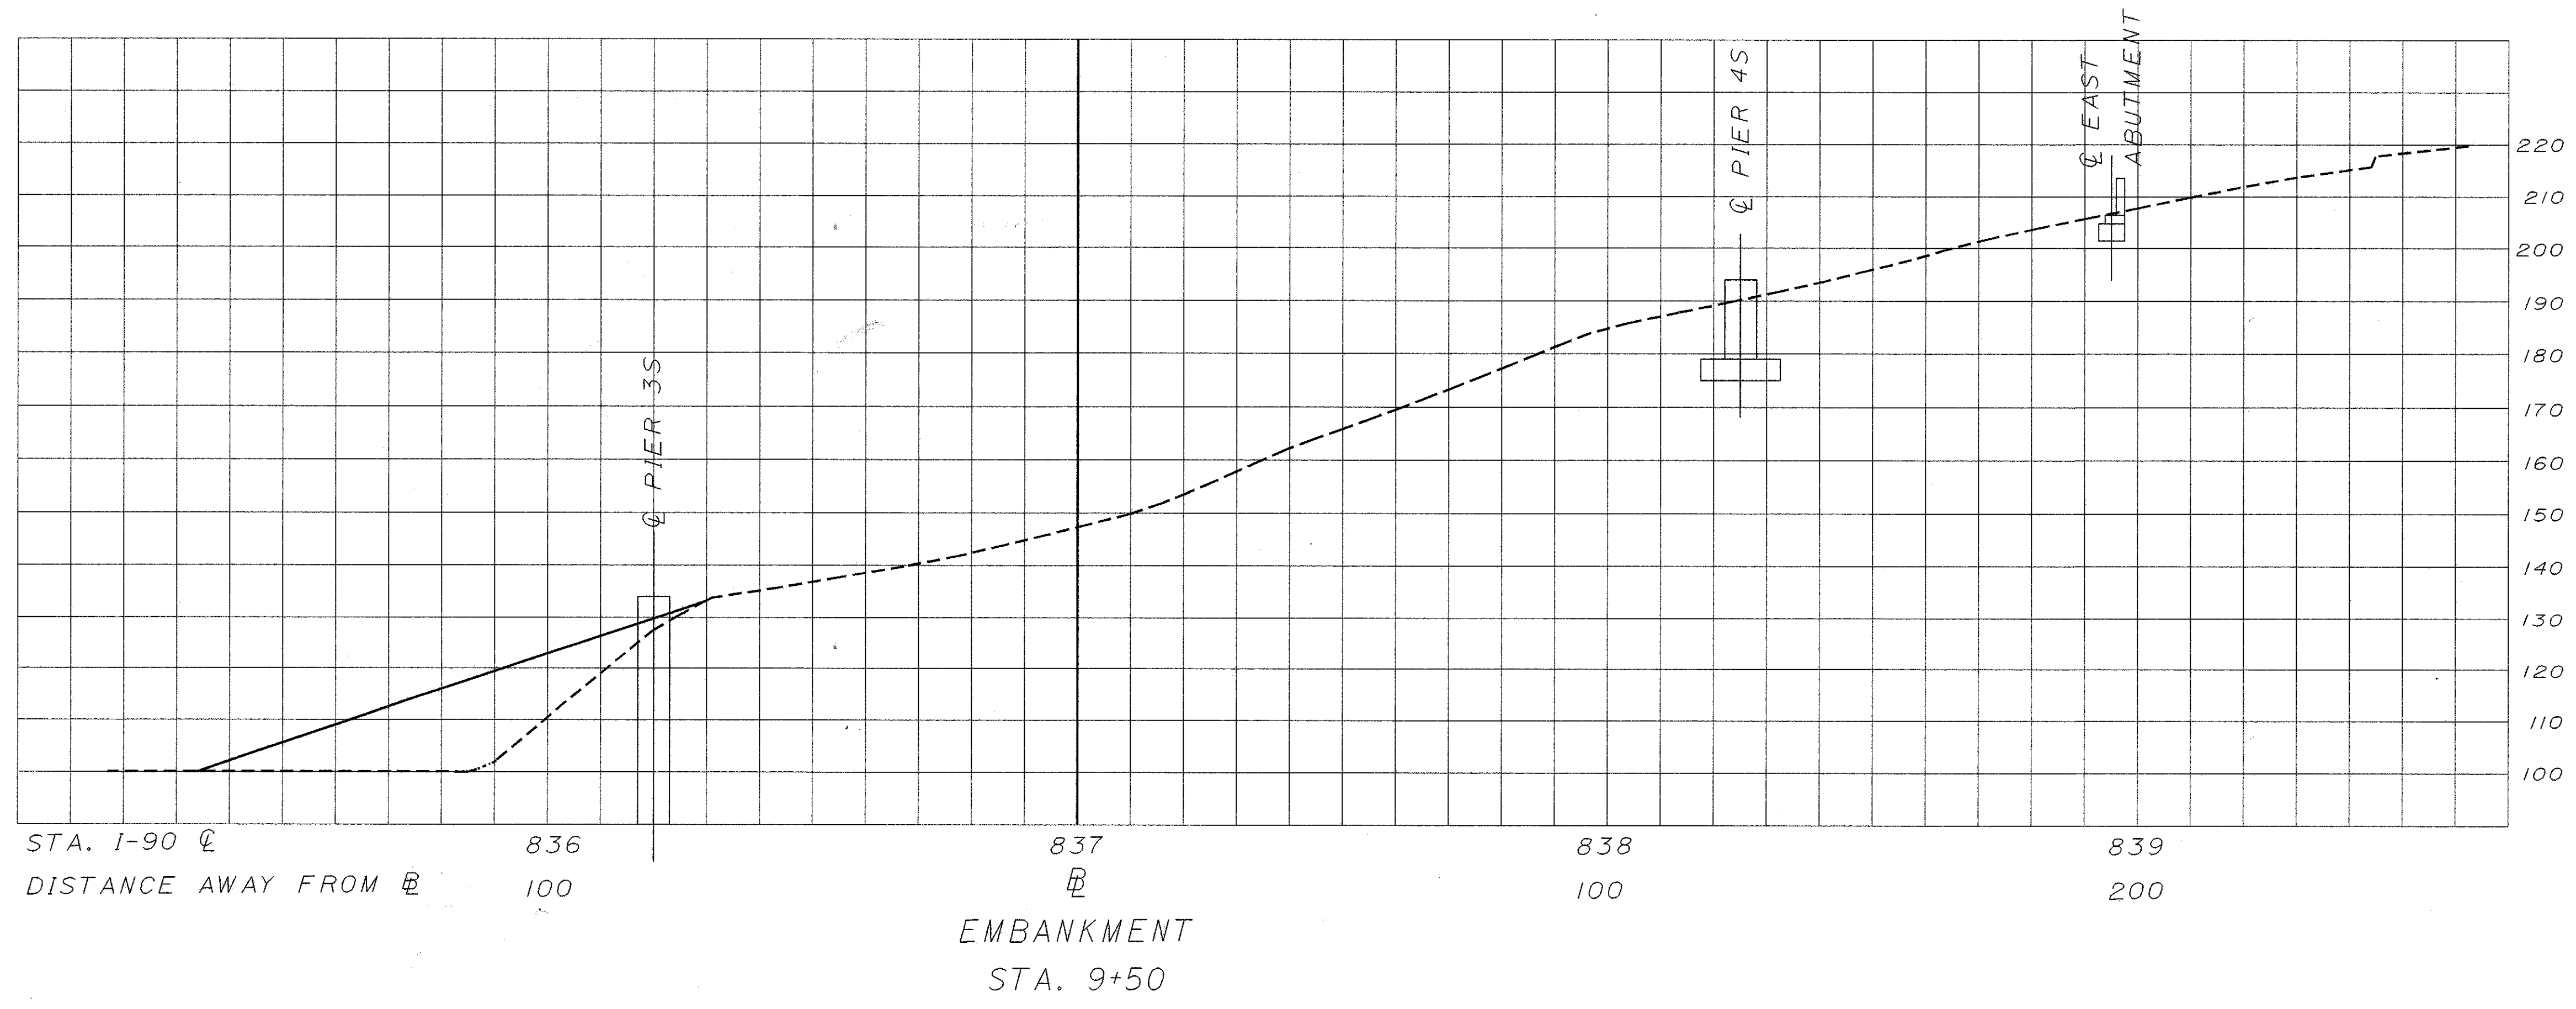


PLOTTED BY: malloy
 PLOTTED FROM: c:\dgn\bridges\weber\1902342\crsectn filename.dgn

PLOT SUBMITTED: 07-FEB-1995 11:19

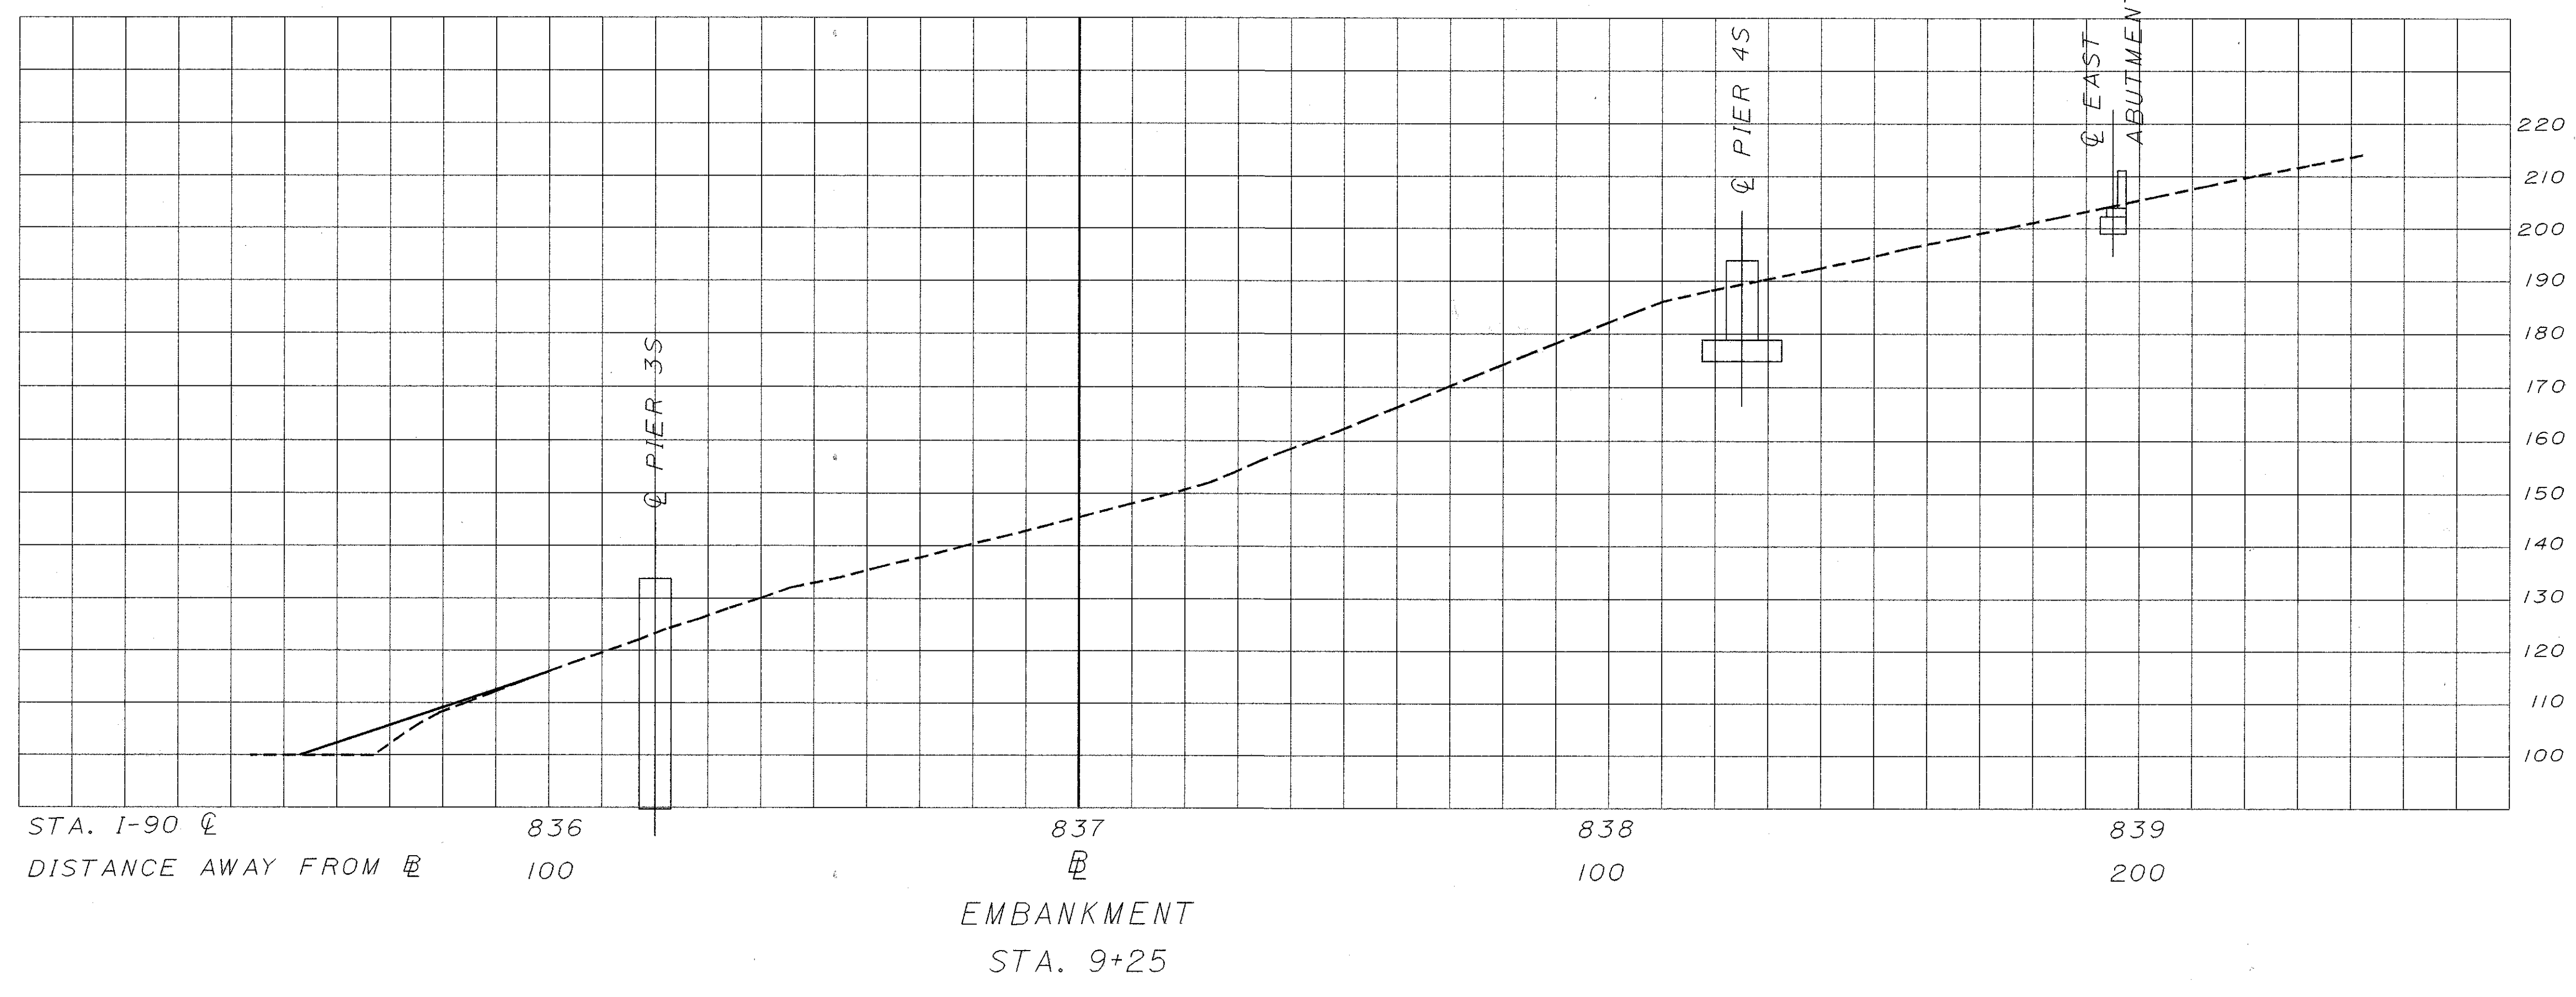

DESIGNED BGW	CHECKED DWL	DRAWN LGW	REVIEWED GMM	DATE 1/27/95	OHIO DEPARTMENT OF TRANSPORTATION DISTRICT 12 BRIDGE DEPT.
		REVISED	STRUCTURE FILE NUMBER 4304950	4304950	

EAST SLOPE PROFILES
 LAK-90-2342 L & R
 I-90 OVER THE GRAND RIVER

LAK-90-23.42

7
13