
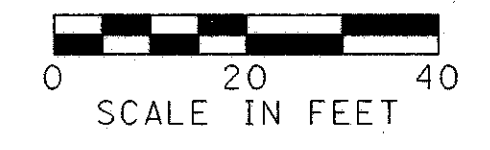
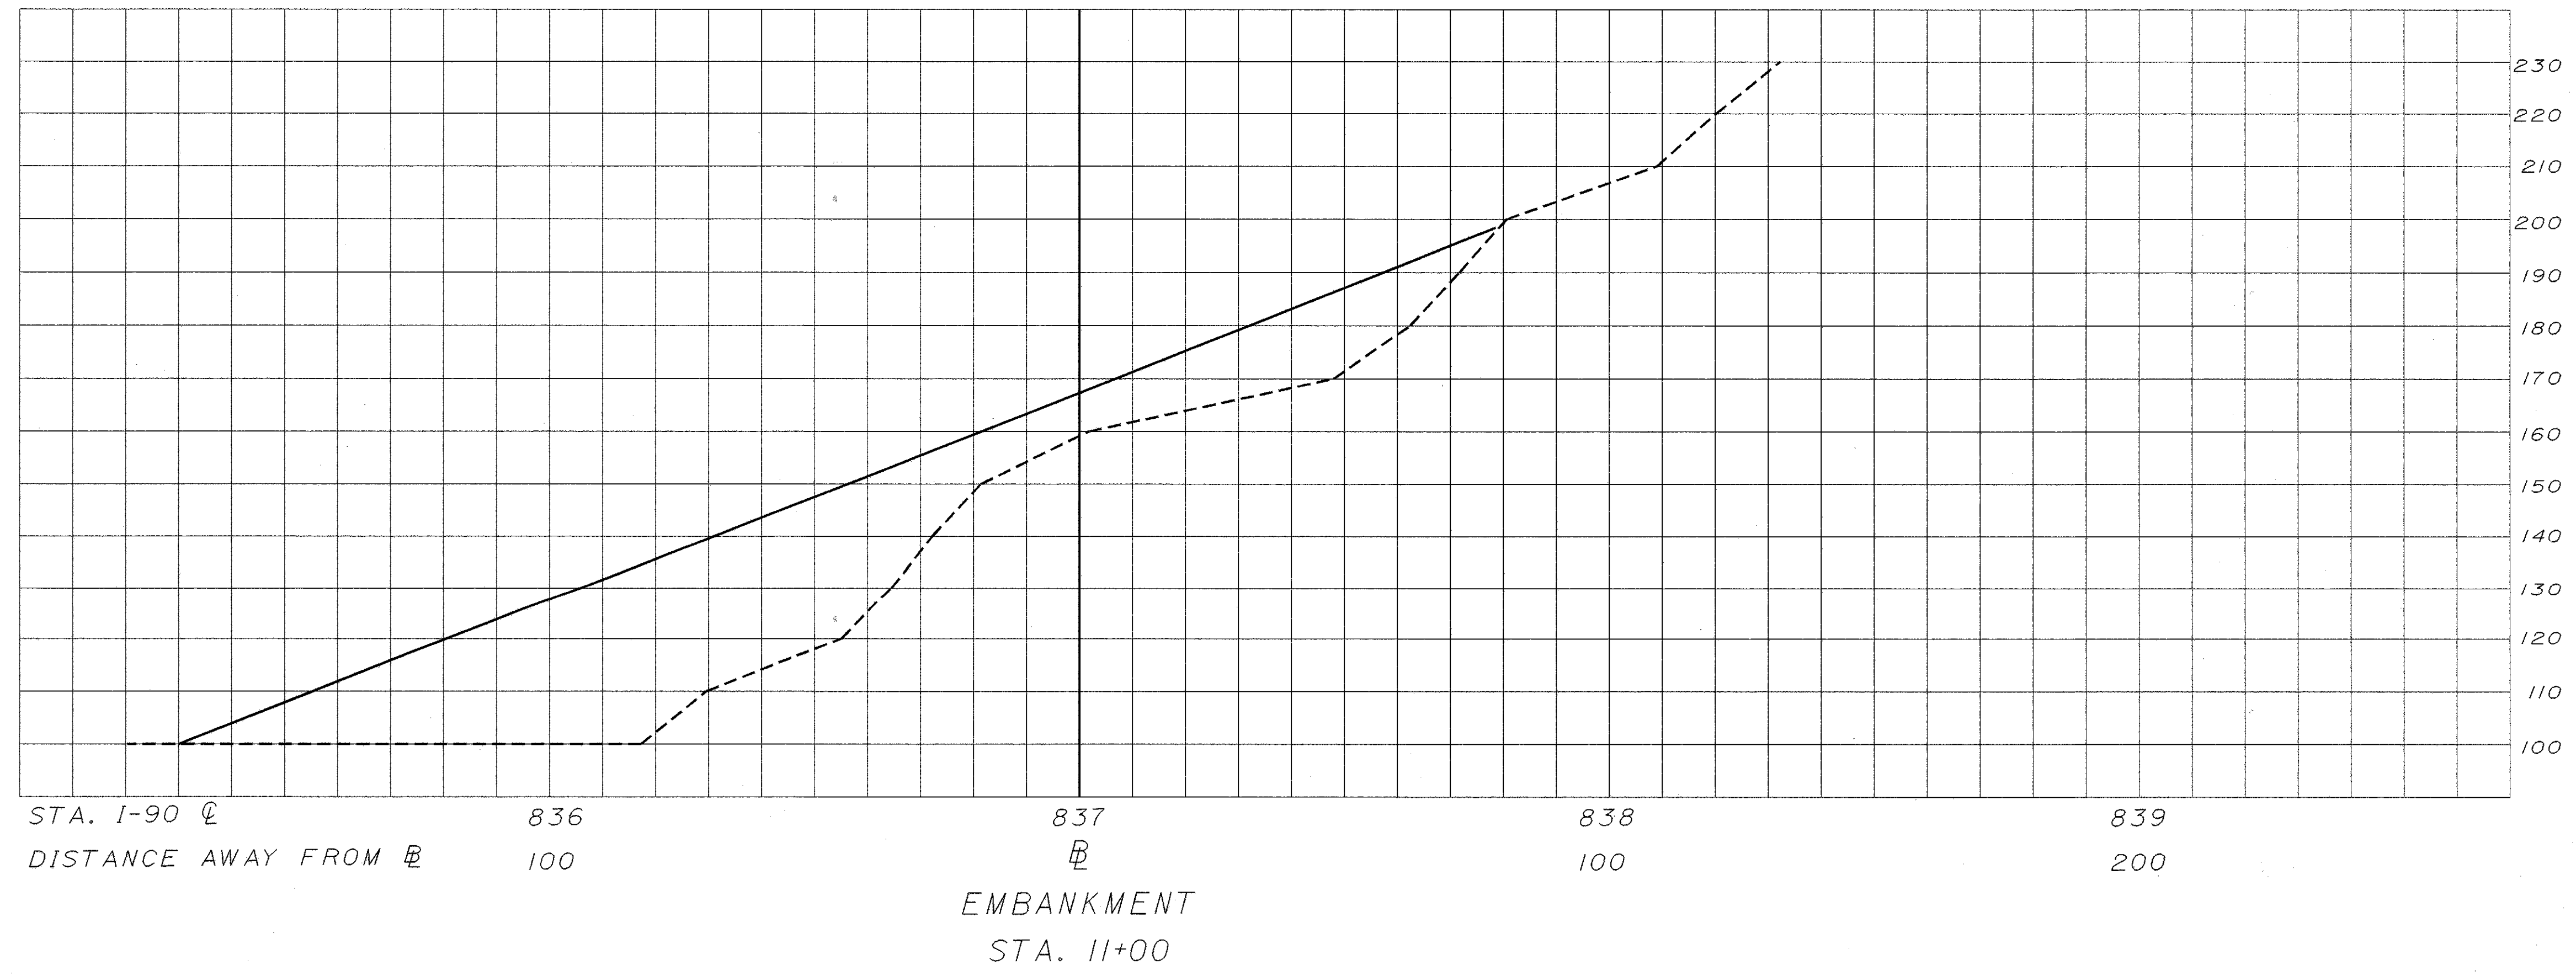


PLOTTED BY: malloy
 PLOTTED FROM: c:\dgn\bridges\weber\1902342\crssectn filename.dgn
 PLOT SUBMITTED: 07-FEB-1995 11:22

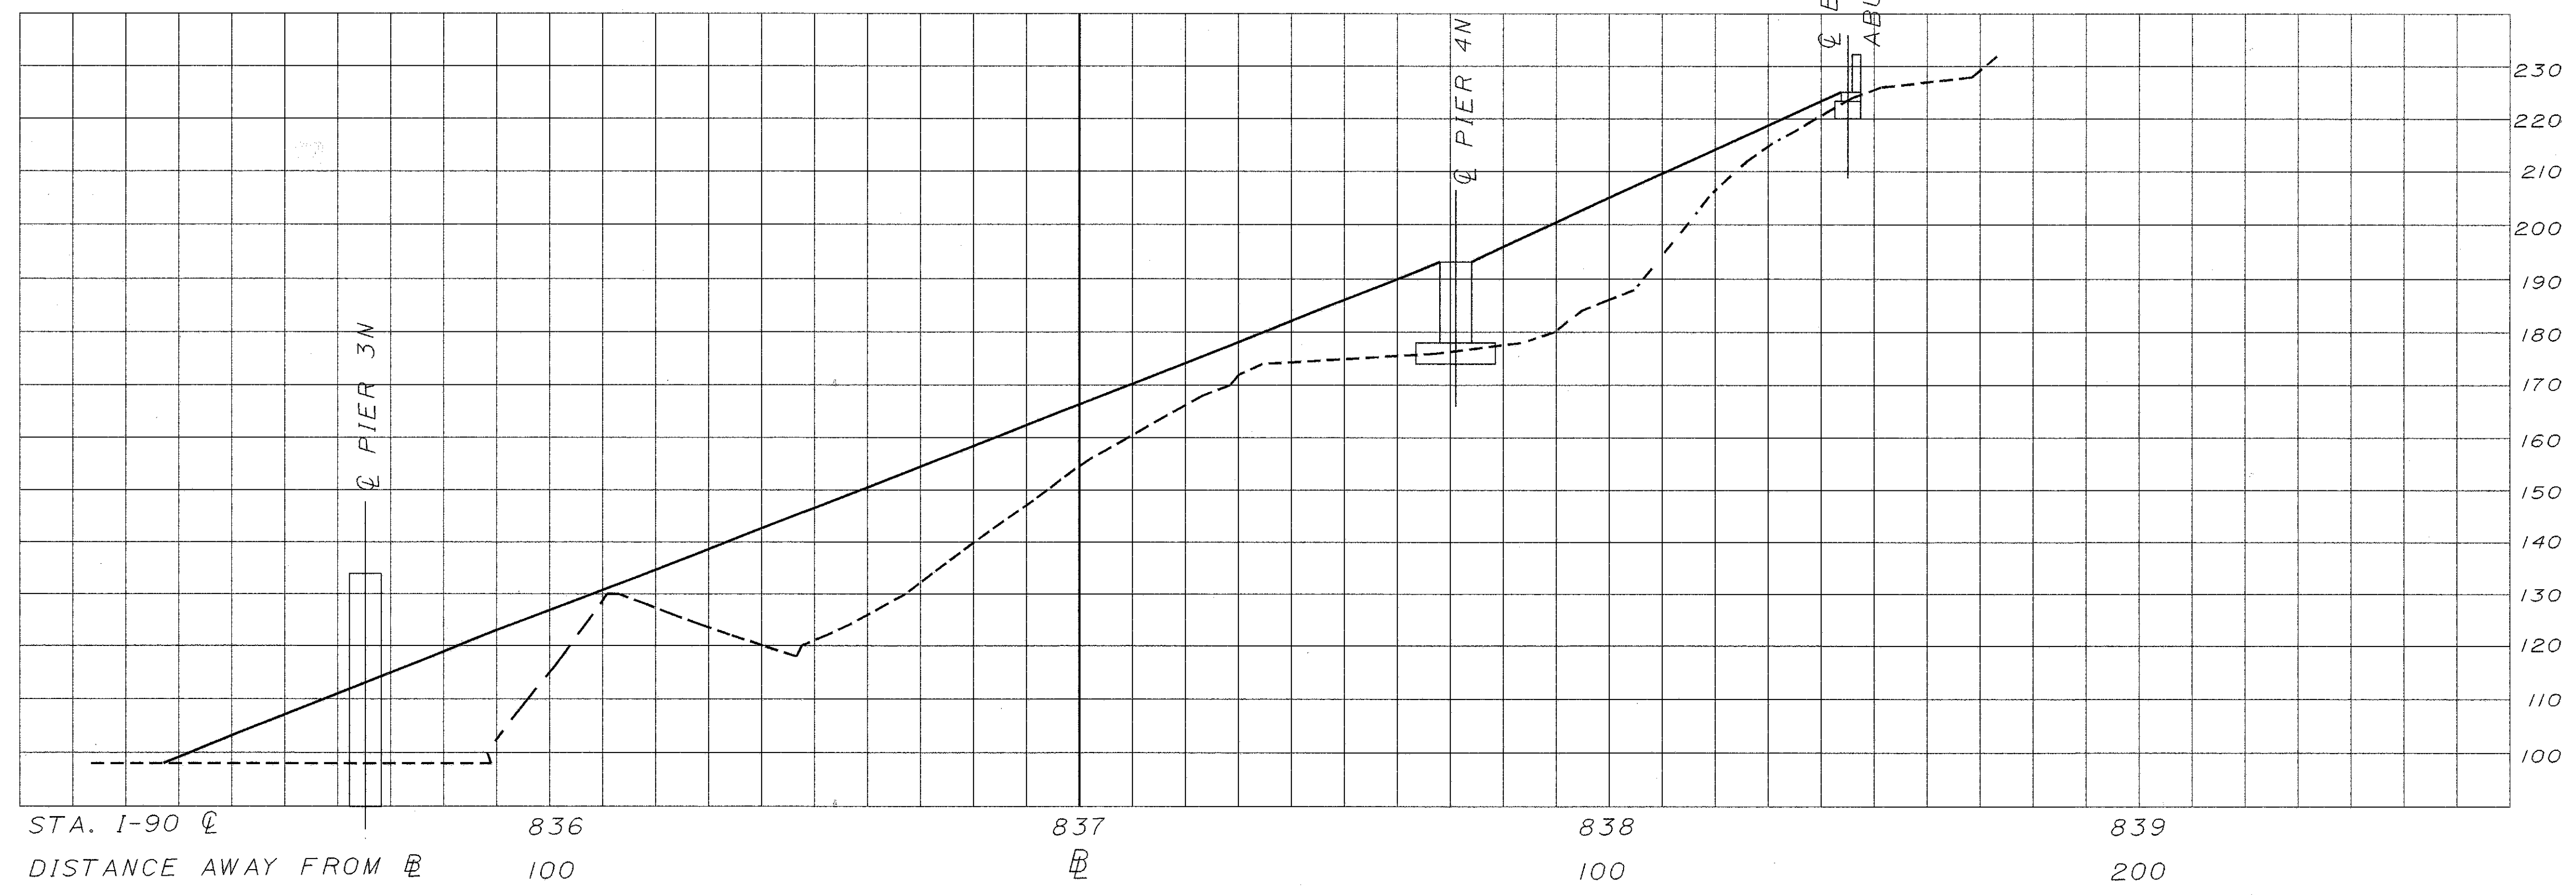

EAST SLOPE PROFILES
 LAK-90-2342 L & R
 I-90 OVER THE GRAND RIVER

DESIGNED BGW	DRAWN LGW	REVIEWED GWM	DATE 1/27/95
CHECKED DWL	REVISED	STRUCTURE FILE NUMBER 4304950	OHIO DEPARTMENT OF TRANSPORTATION DISTRICT 12 BRIDGE DEPT.

LAK-90-23.42

10
 13