



Job No. 96073D10 Date 10/4/96 Drawn By JPS

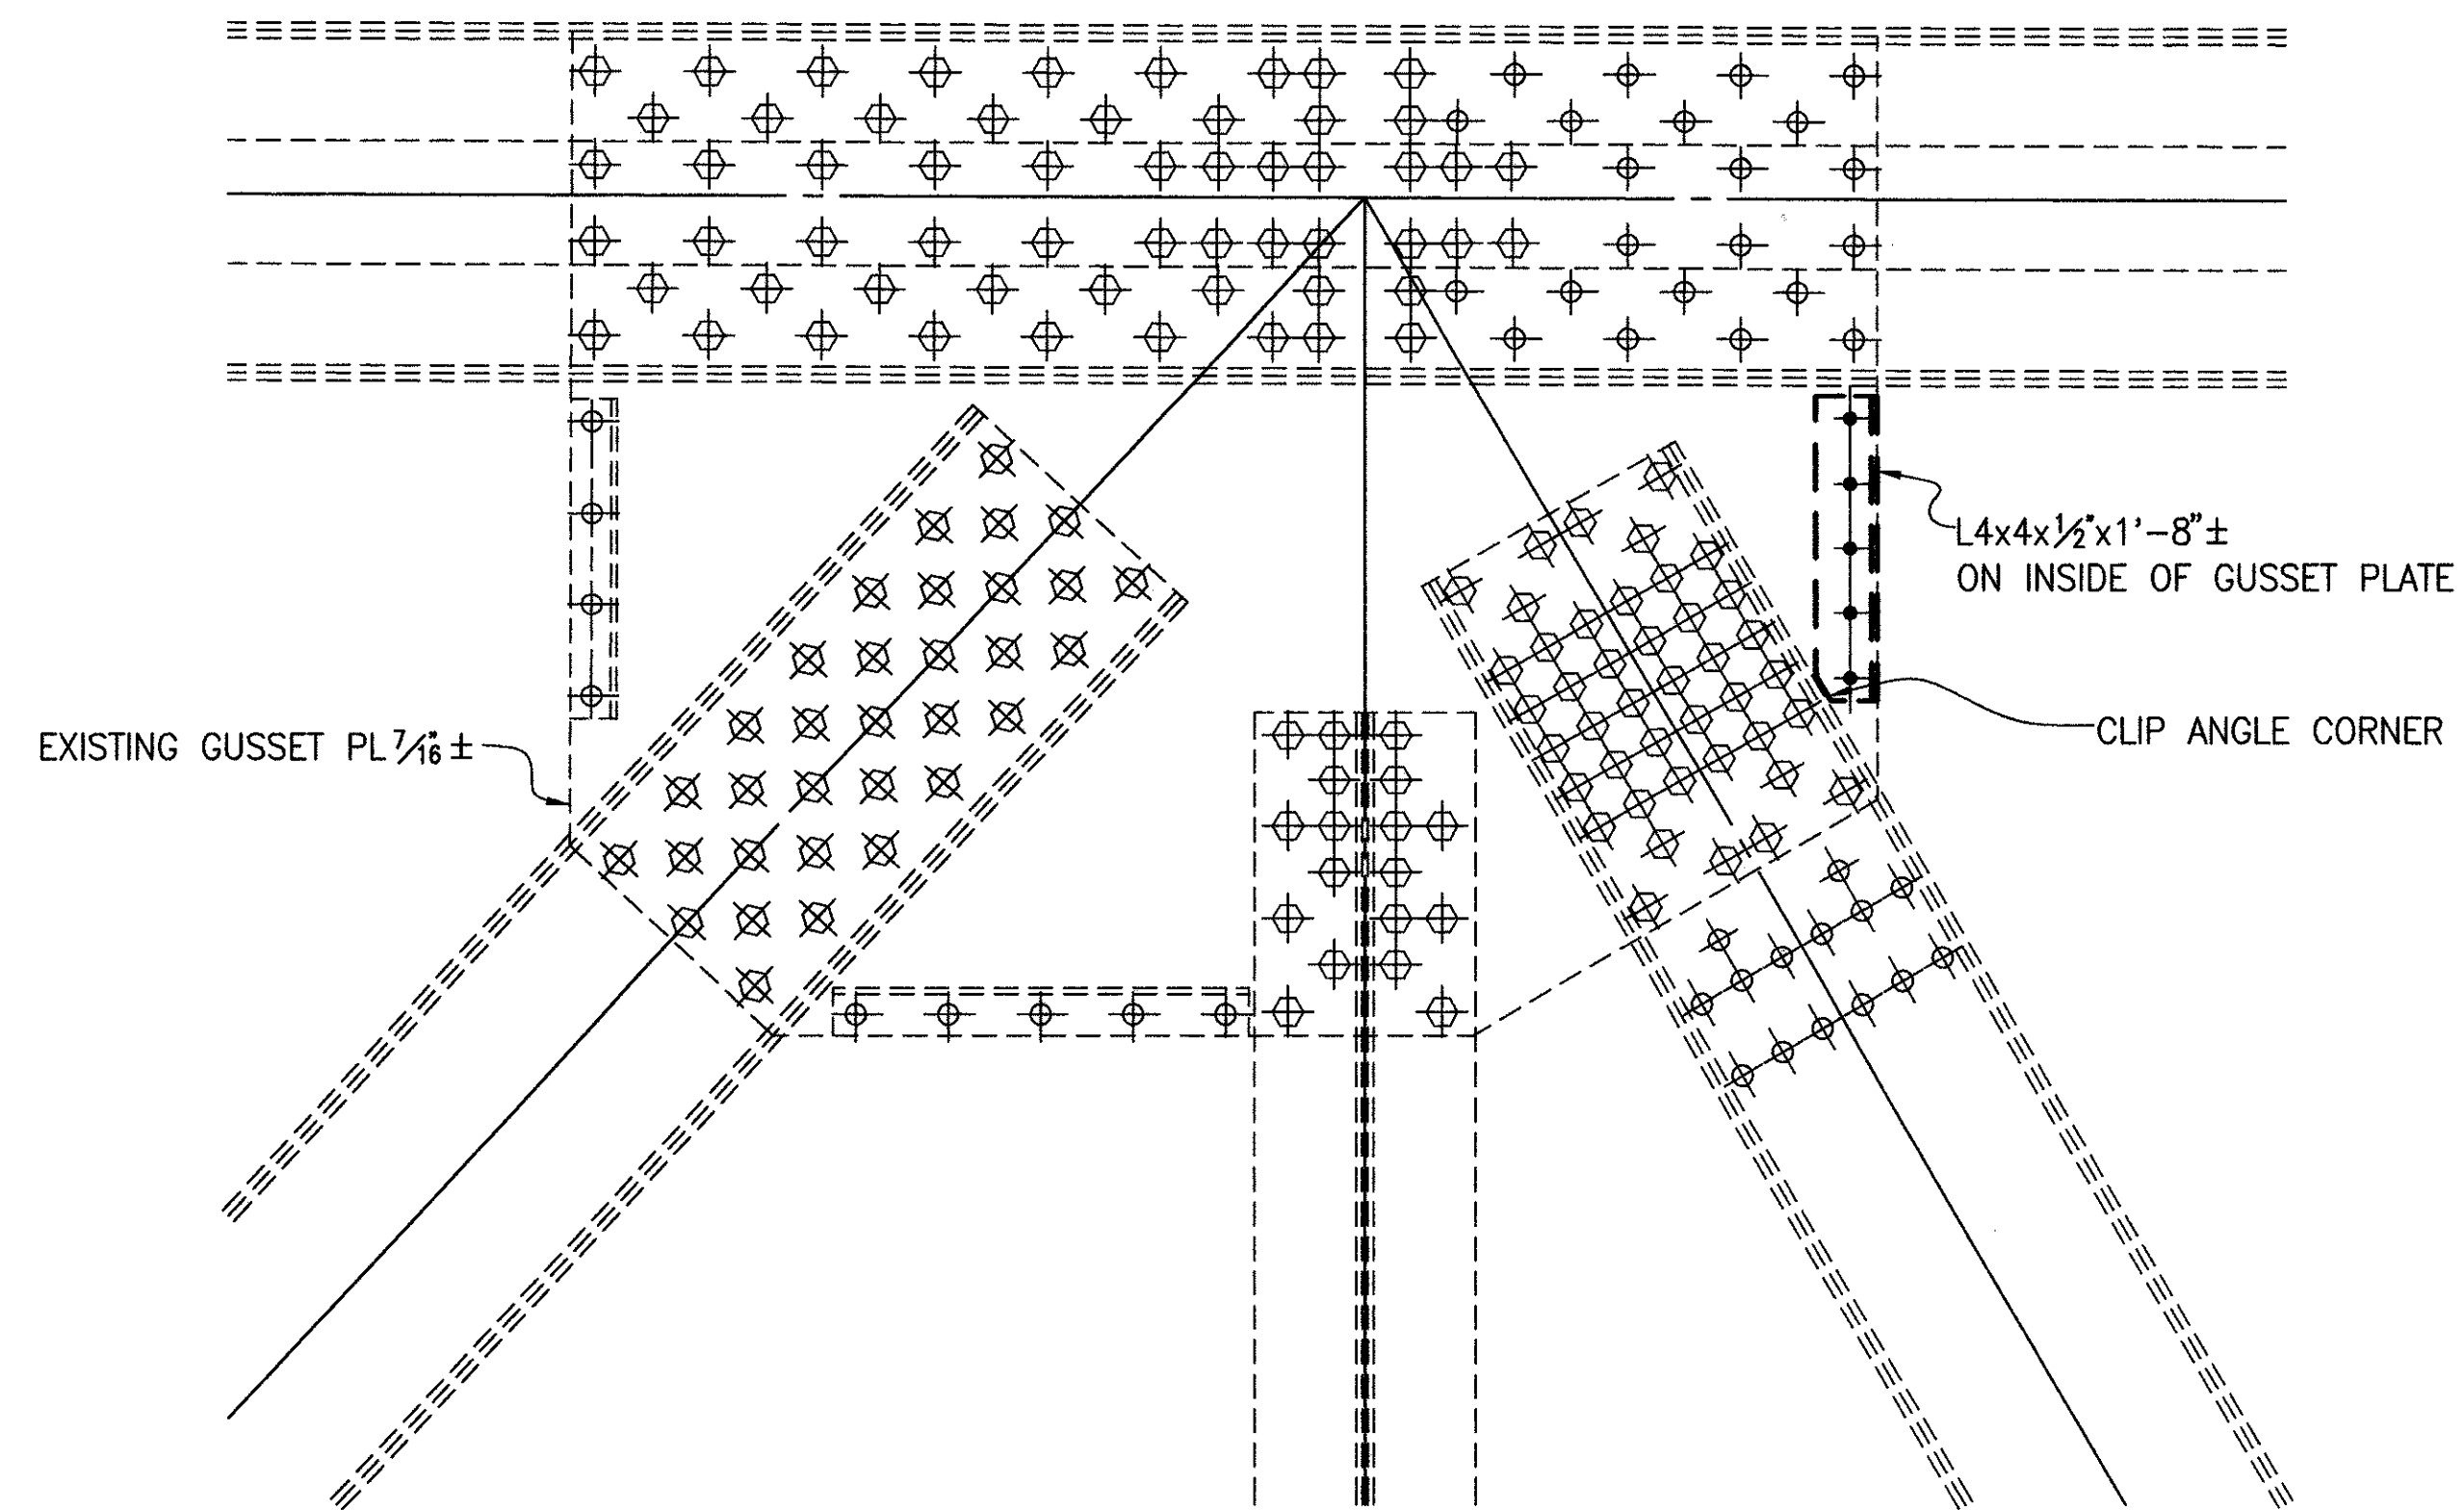

GUSSET PLATE RETROFIT

U10 AND U10' EXTERIOR
8 LOCATIONS

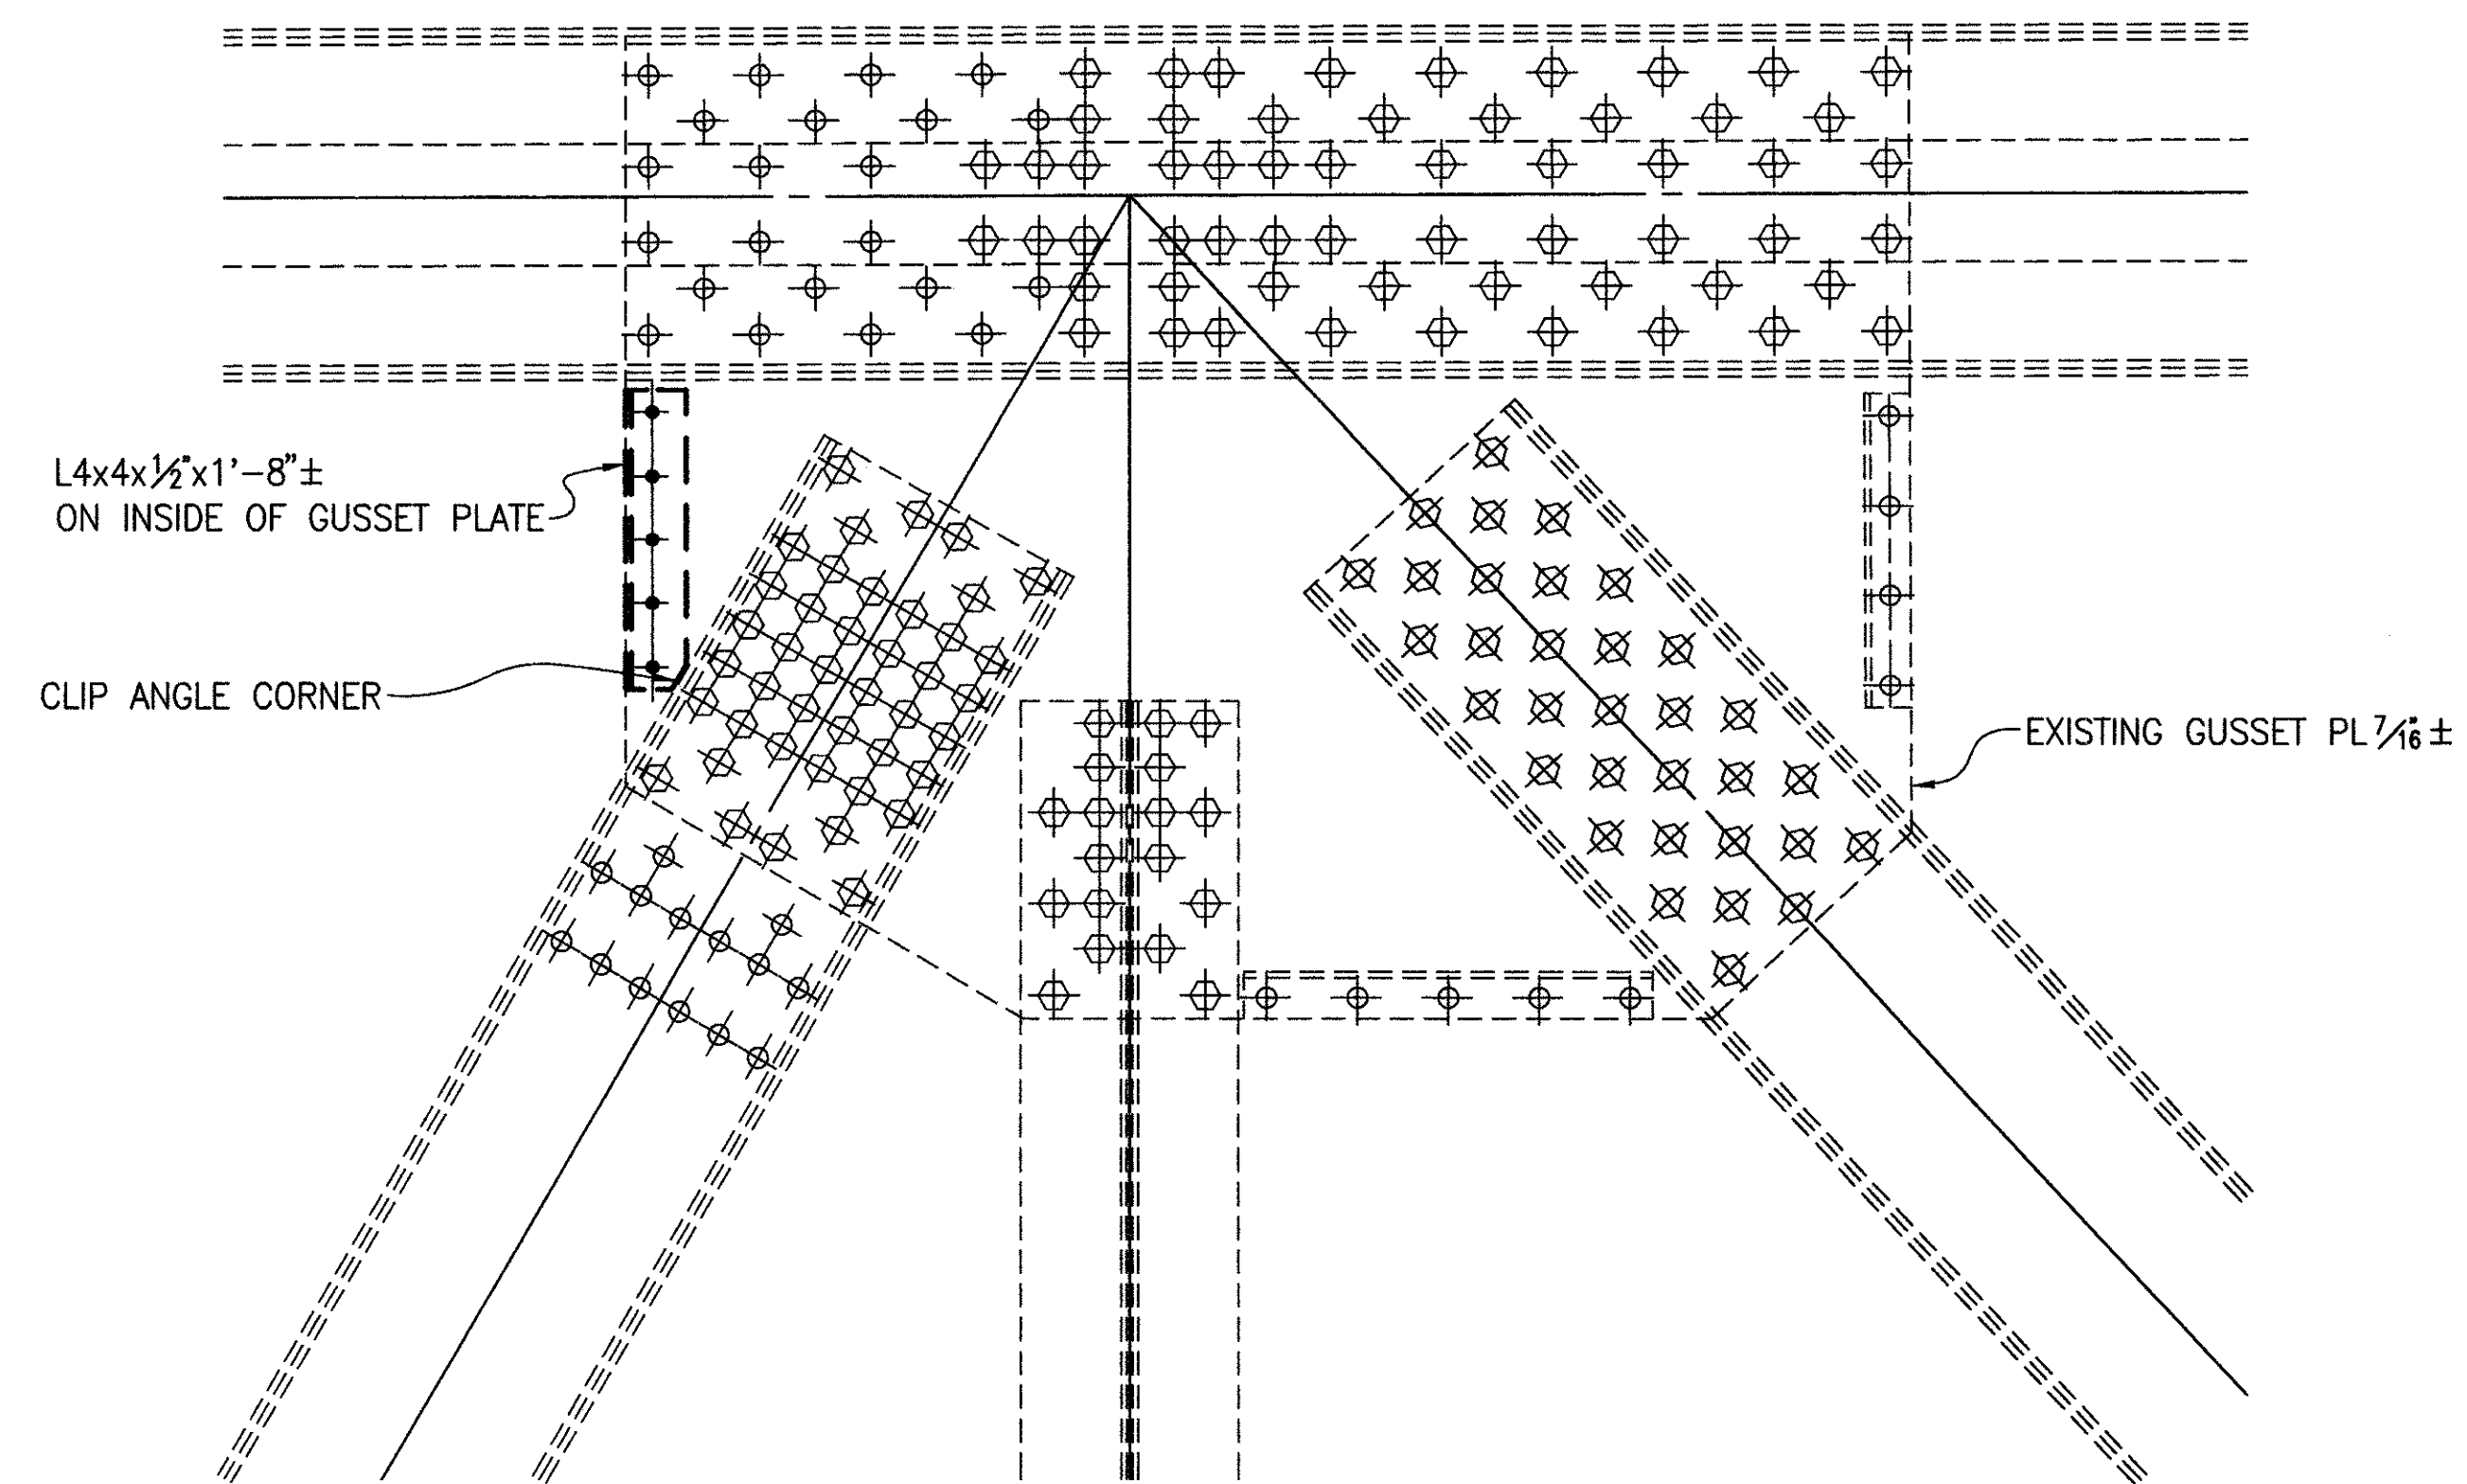

GUSSET PLATE RETROFIT

U10 AND U10' INTERIOR
8 LOCATIONS

GENERAL NOTES

SEE SHEET 2 OF 8

NOTATION

- SLO - SHORT LEG OUTSTANDING
- LLO - LONG LEG OUTSTANDING
- + - INDICATES NEW BOLT
- ⊕ - INDICATES EXISTING BOLT
- ⊕ - INDICATES EXISTING RIVET

DATE	10/4/96
REVIEWED	DHT
STRUCTURE FILE NO.	4304950 & 4304955
DRAWN	JPS
DESIGNED	DAP
CHECKED	MSL

**TRUSS GUSSET PLATE U10 & U10'
RETROFIT DETAILS**

LAK-90-23.42 L&R