


LOCATION PLAN

LAK - 1 - 6.97

MENTOR TOWNSHIP MENTOR VILLAGE KIRTLAND HILLS VILLAGE
LAKE COUNTY

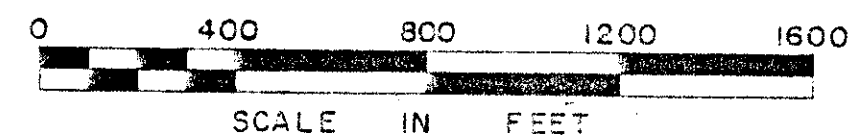

S.R. I
CURVE DATA
P.I. Sta. 206 + 88.93
 $\Delta = 33^\circ 09' 30''$ Lt.
D = 0° 28' 00"
R = 12277.66'
L = 7105.36'
T = 3655.27'
E = 532.51'
Ch = 7006.62 (N.74°53'08"E.)


Received _____ Time _____
Recorded _____
Plat Book _____ Page _____
Signed _____ Recorder Lake County, Ohio
Fee _____ Paid _____

263
277
2
16

Signed Wm. B. Henry
Division Engineer
Date: 9-12-60

Signed _____
Robert E. Smith P.E. No. 18042
Partner - Capitol Engineering Associates
Date _____

Location and Limited Access Approved and Journalized by
The Director of Highways.
Date _____ Volume _____ Page _____
in The Director of Highway Journal.

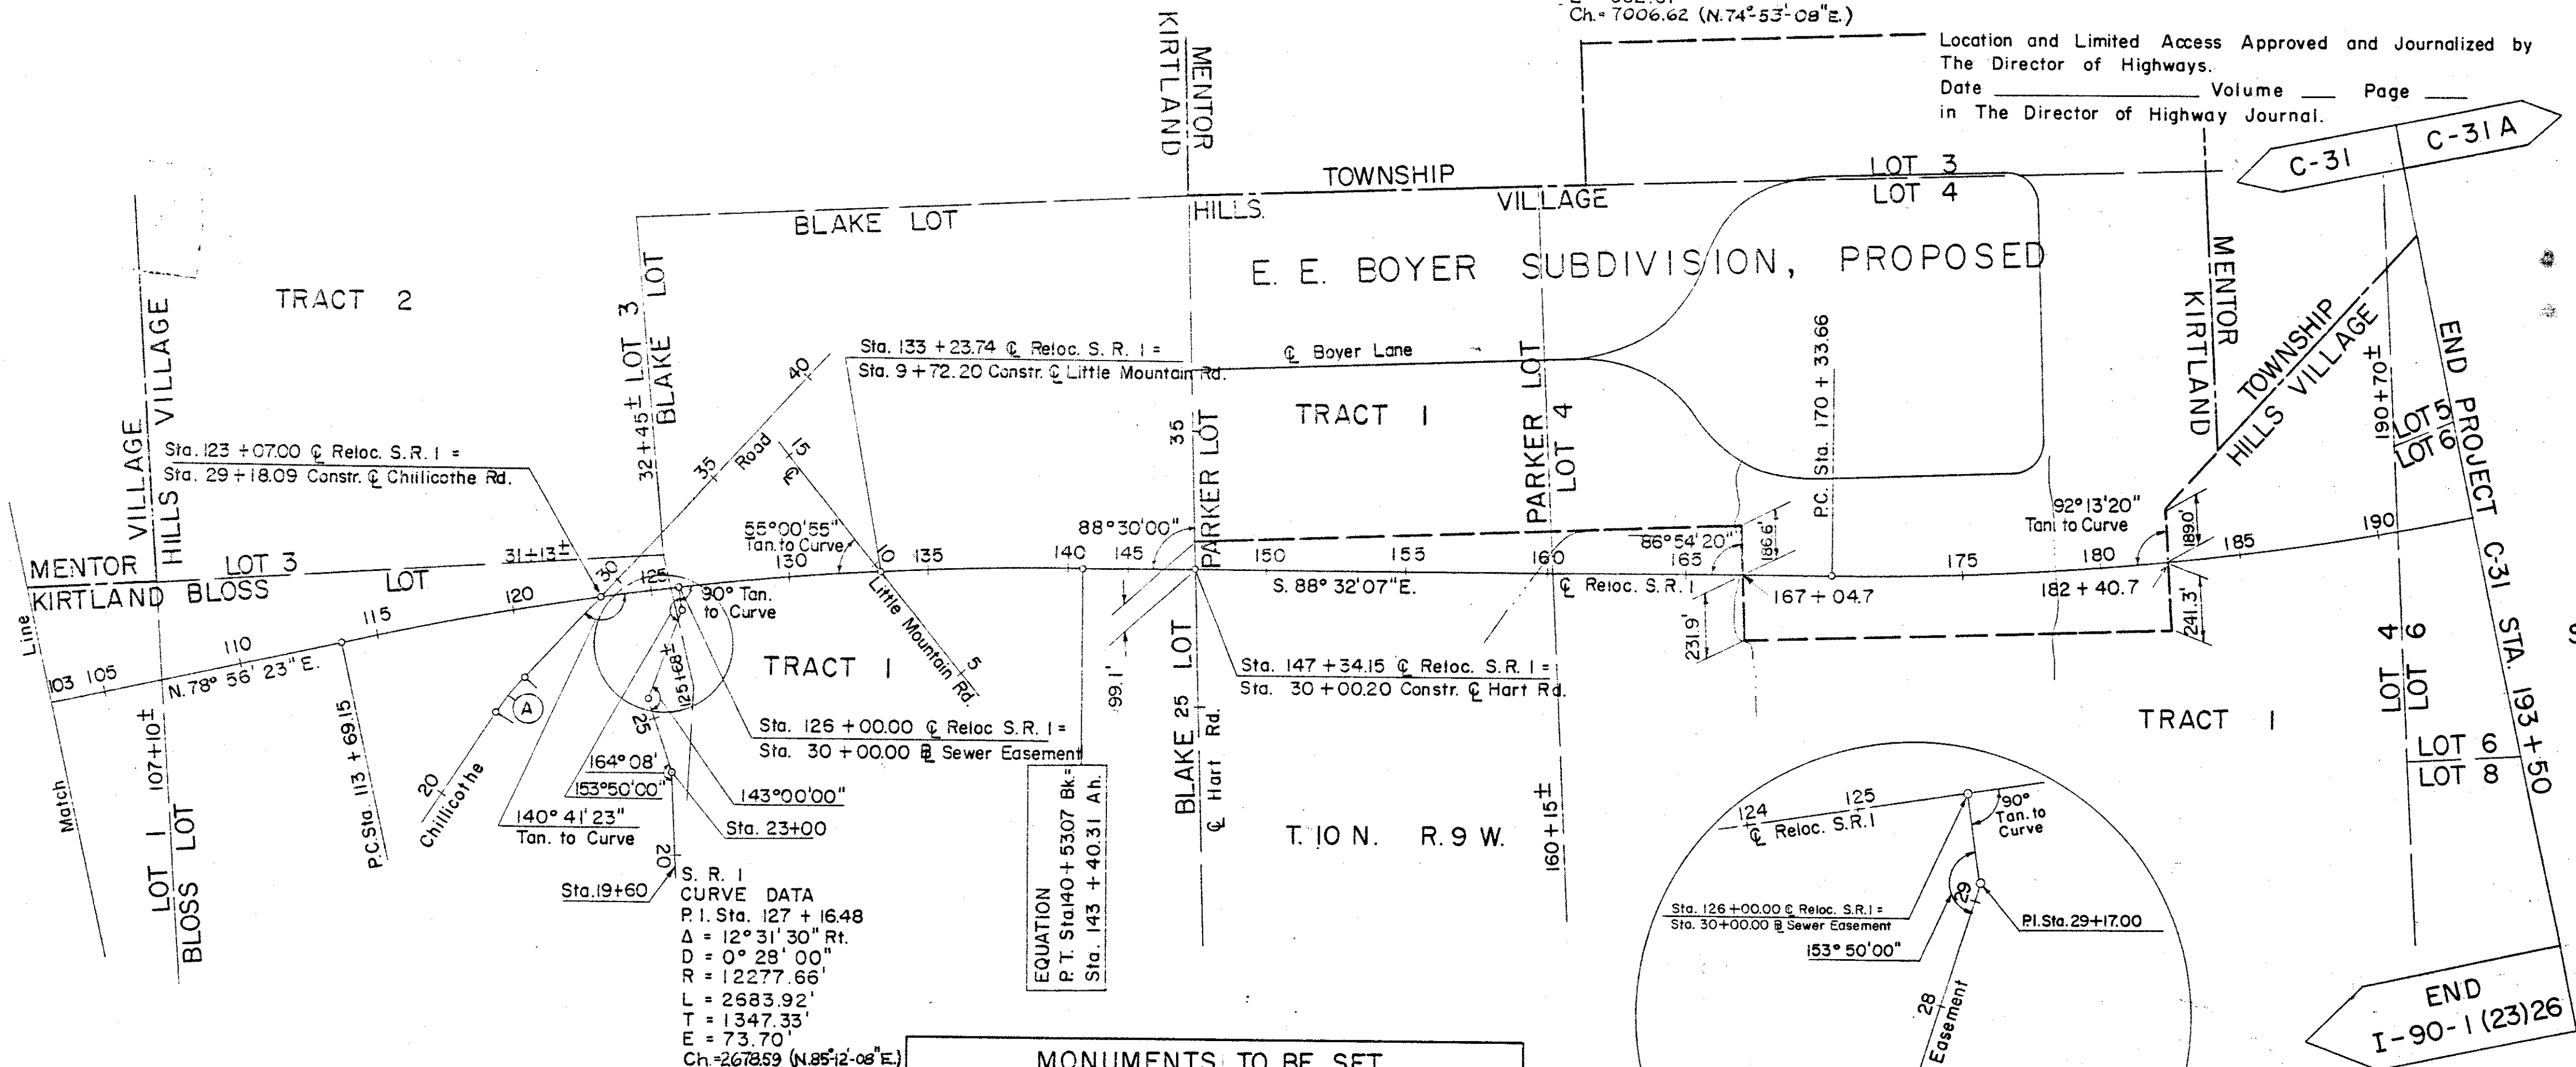

(A)
CURVE DATA
P.I. Sta. 24 + 39.26
 $\Delta = 9^\circ 40' 00''$ Rt.
D = 6° 00' 00"
R = 954.93'
L = 161.11'
T = 80.75'
E = 3.41'
P.C. Sta. 23 + 58.51
P.T. Sta. 25 + 19.62
Ch = 160.92

S. R. I
CURVE DATA
P.I. Sta. 127 + 16.48
 $\Delta = 12^\circ 31' 30''$ Rt.
D = 0° 28' 00"
R = 12277.66'
L = 2583.92'
T = 1347.33'
E = 73.70'
Ch = 2678.59 (N.85°12'08"E.)

EQUATION
P.T. Sta. 40 + 53.07 BK =
Sta. 143 + 40.31 AH.

MONUMENTS TO BE SET AFTER CONSTRUCTION			
STATION	©	STATION	©
105 + 00	P.O.T.	170 + 33.66	P.C.
113 + 69.15	P.C.	177 + 50	P.O.C.
122 + 50	P.O.C.	185 + 50	P.O.C.
132 + 00	P.O.C.	193 + 50	P.O.C.
140 + 38.31 BK =	P.T.		
152 + 00	P.O.T.		
161 + 00	P.O.T.		

