



SEEDING
ERO WIDTH SQ YDS

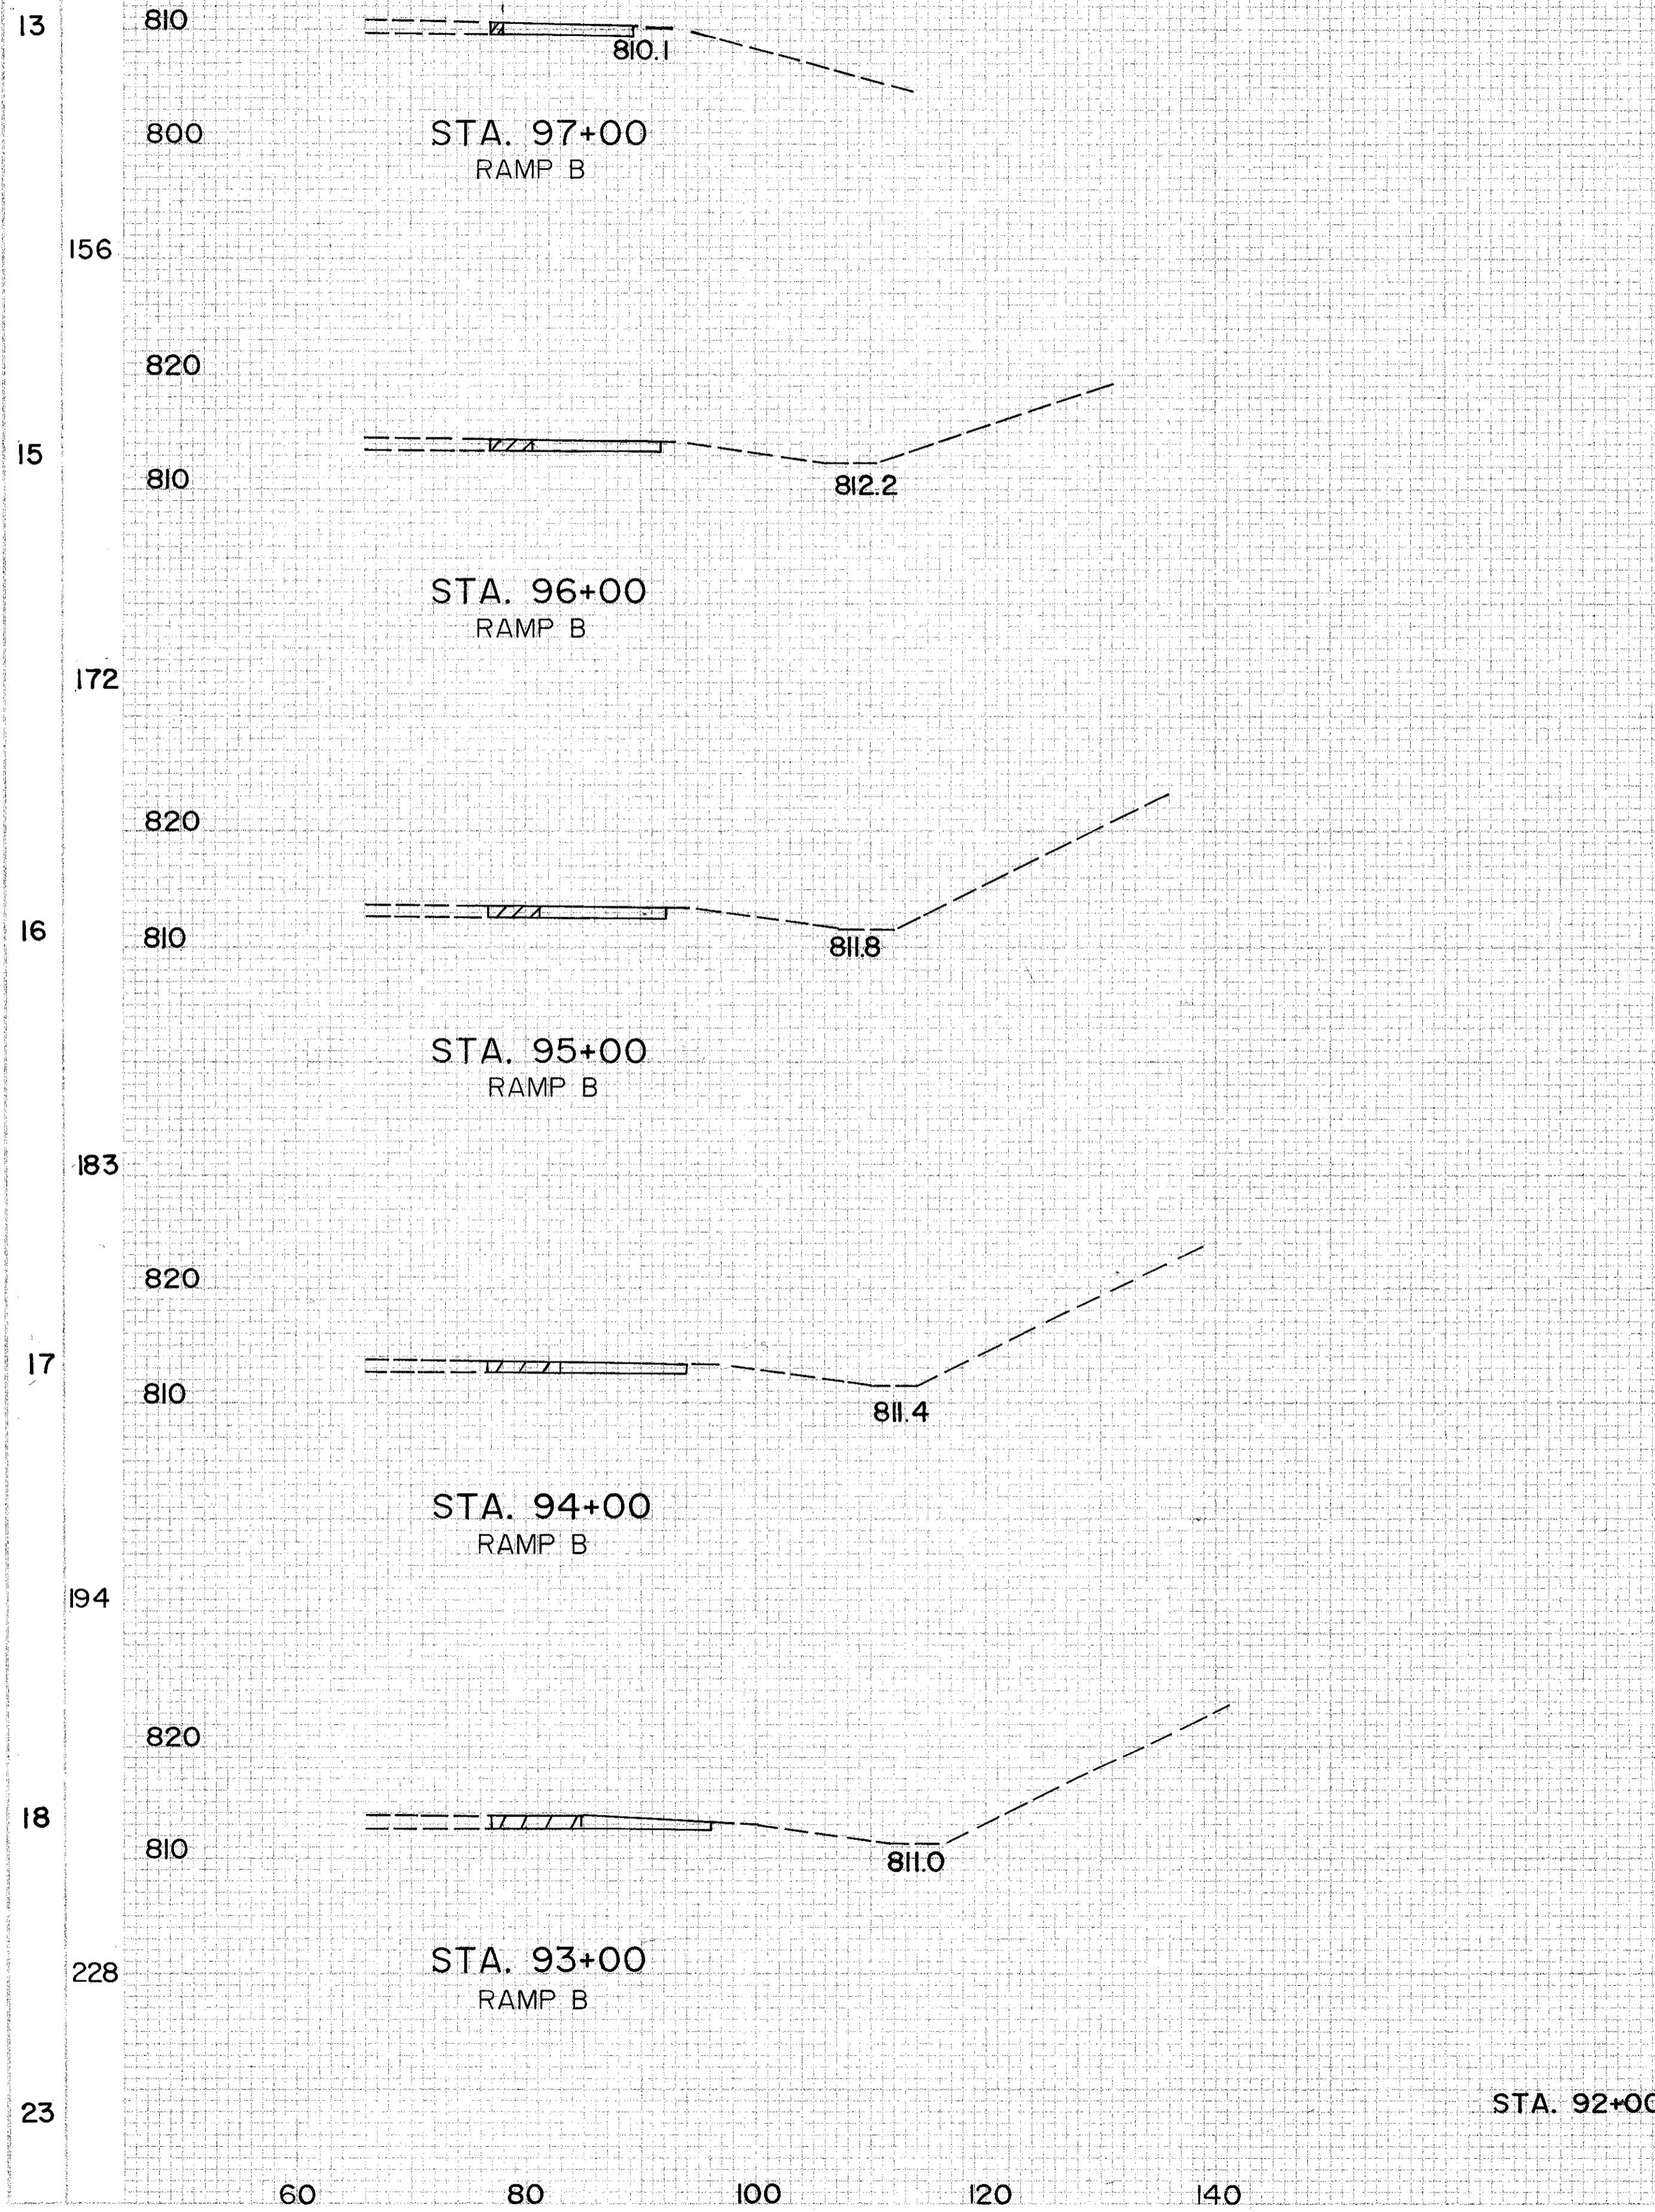

END AREA	VOLUME		SEEDING
	CUT	FILL	
11	13	0	0
41	52	17	17
11	15	2	2
41	57	39	39
11	16	5	5
41	61	67	67
11	17	7	7
41	67	83	83
11	19	8	8
41	76	117	117
11	22	13	13

LAKE COUNTY
LAK-90-28.29

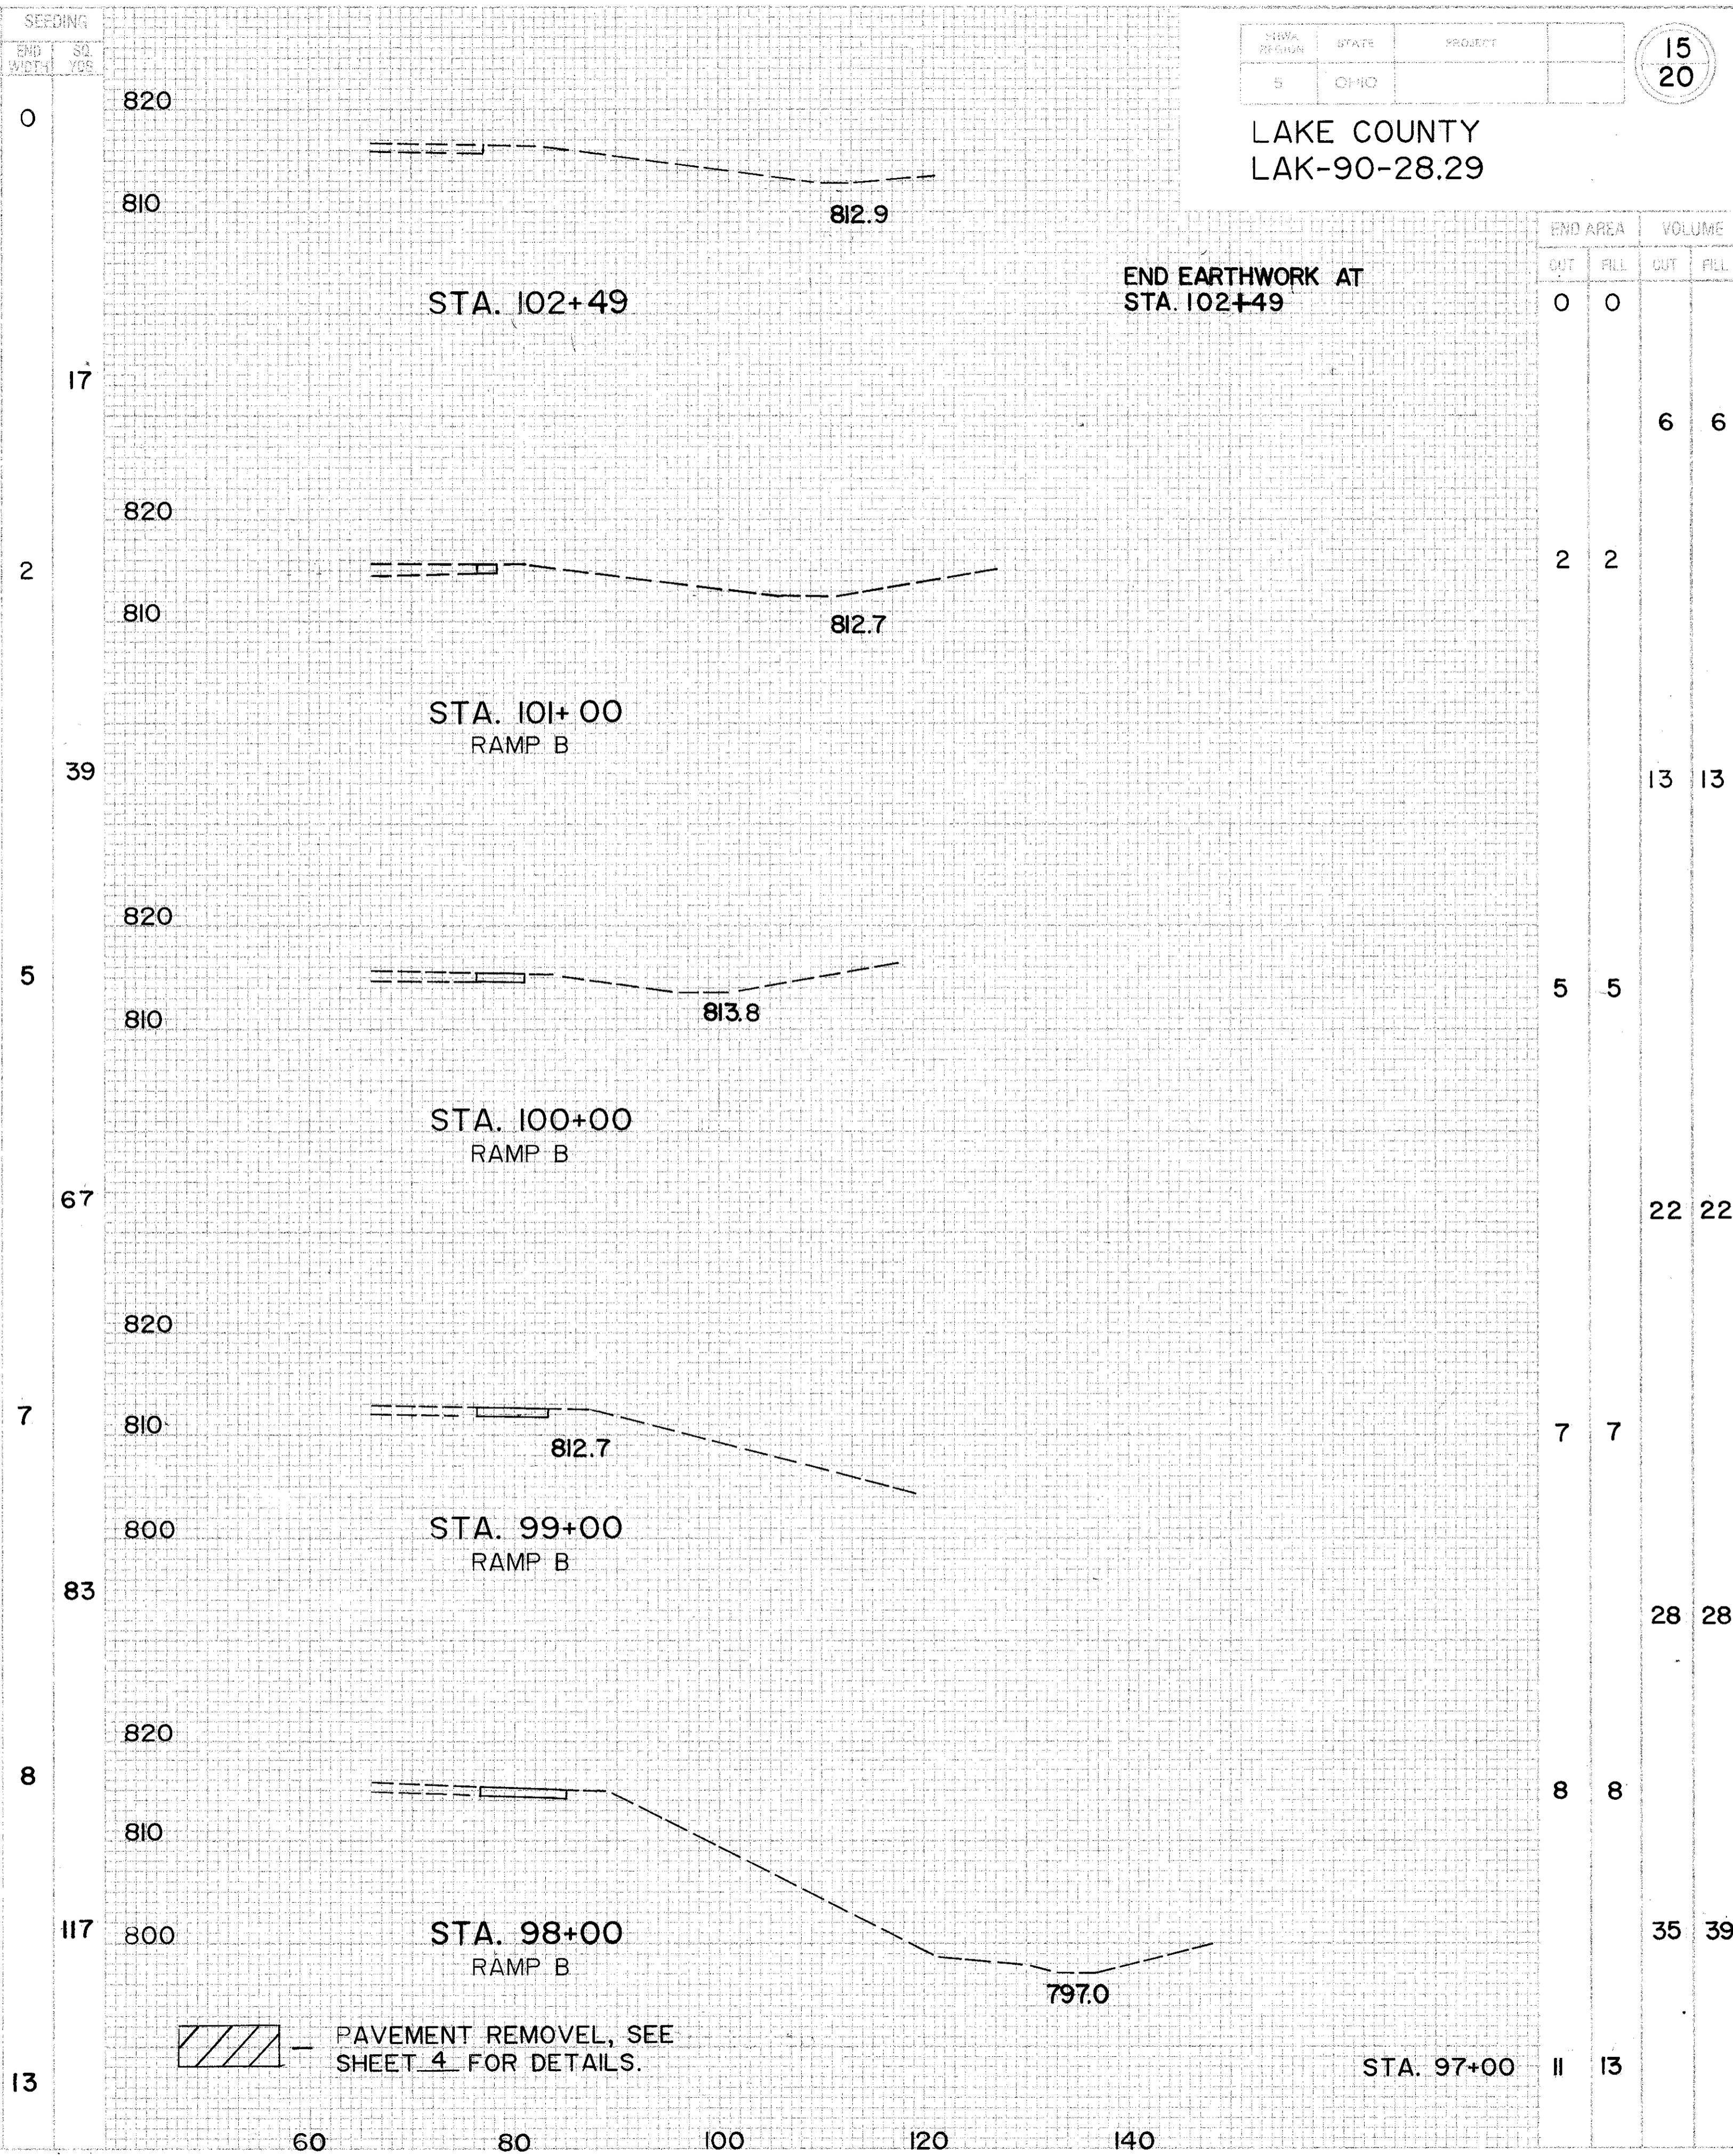

END AREA		VOLUME	
CUT	FILL	CUT	FILL
0	0	0	0
		6	6
2	2		
		13	13
5	5		
		22	22
7	7		
		28	28
8	8		
		35	39
11	13		

PAVEMENT REMOVAL, SEE SHEET 4 FOR DETAILS.