



SEEDING  
END WIDTH  
NO. YDS.

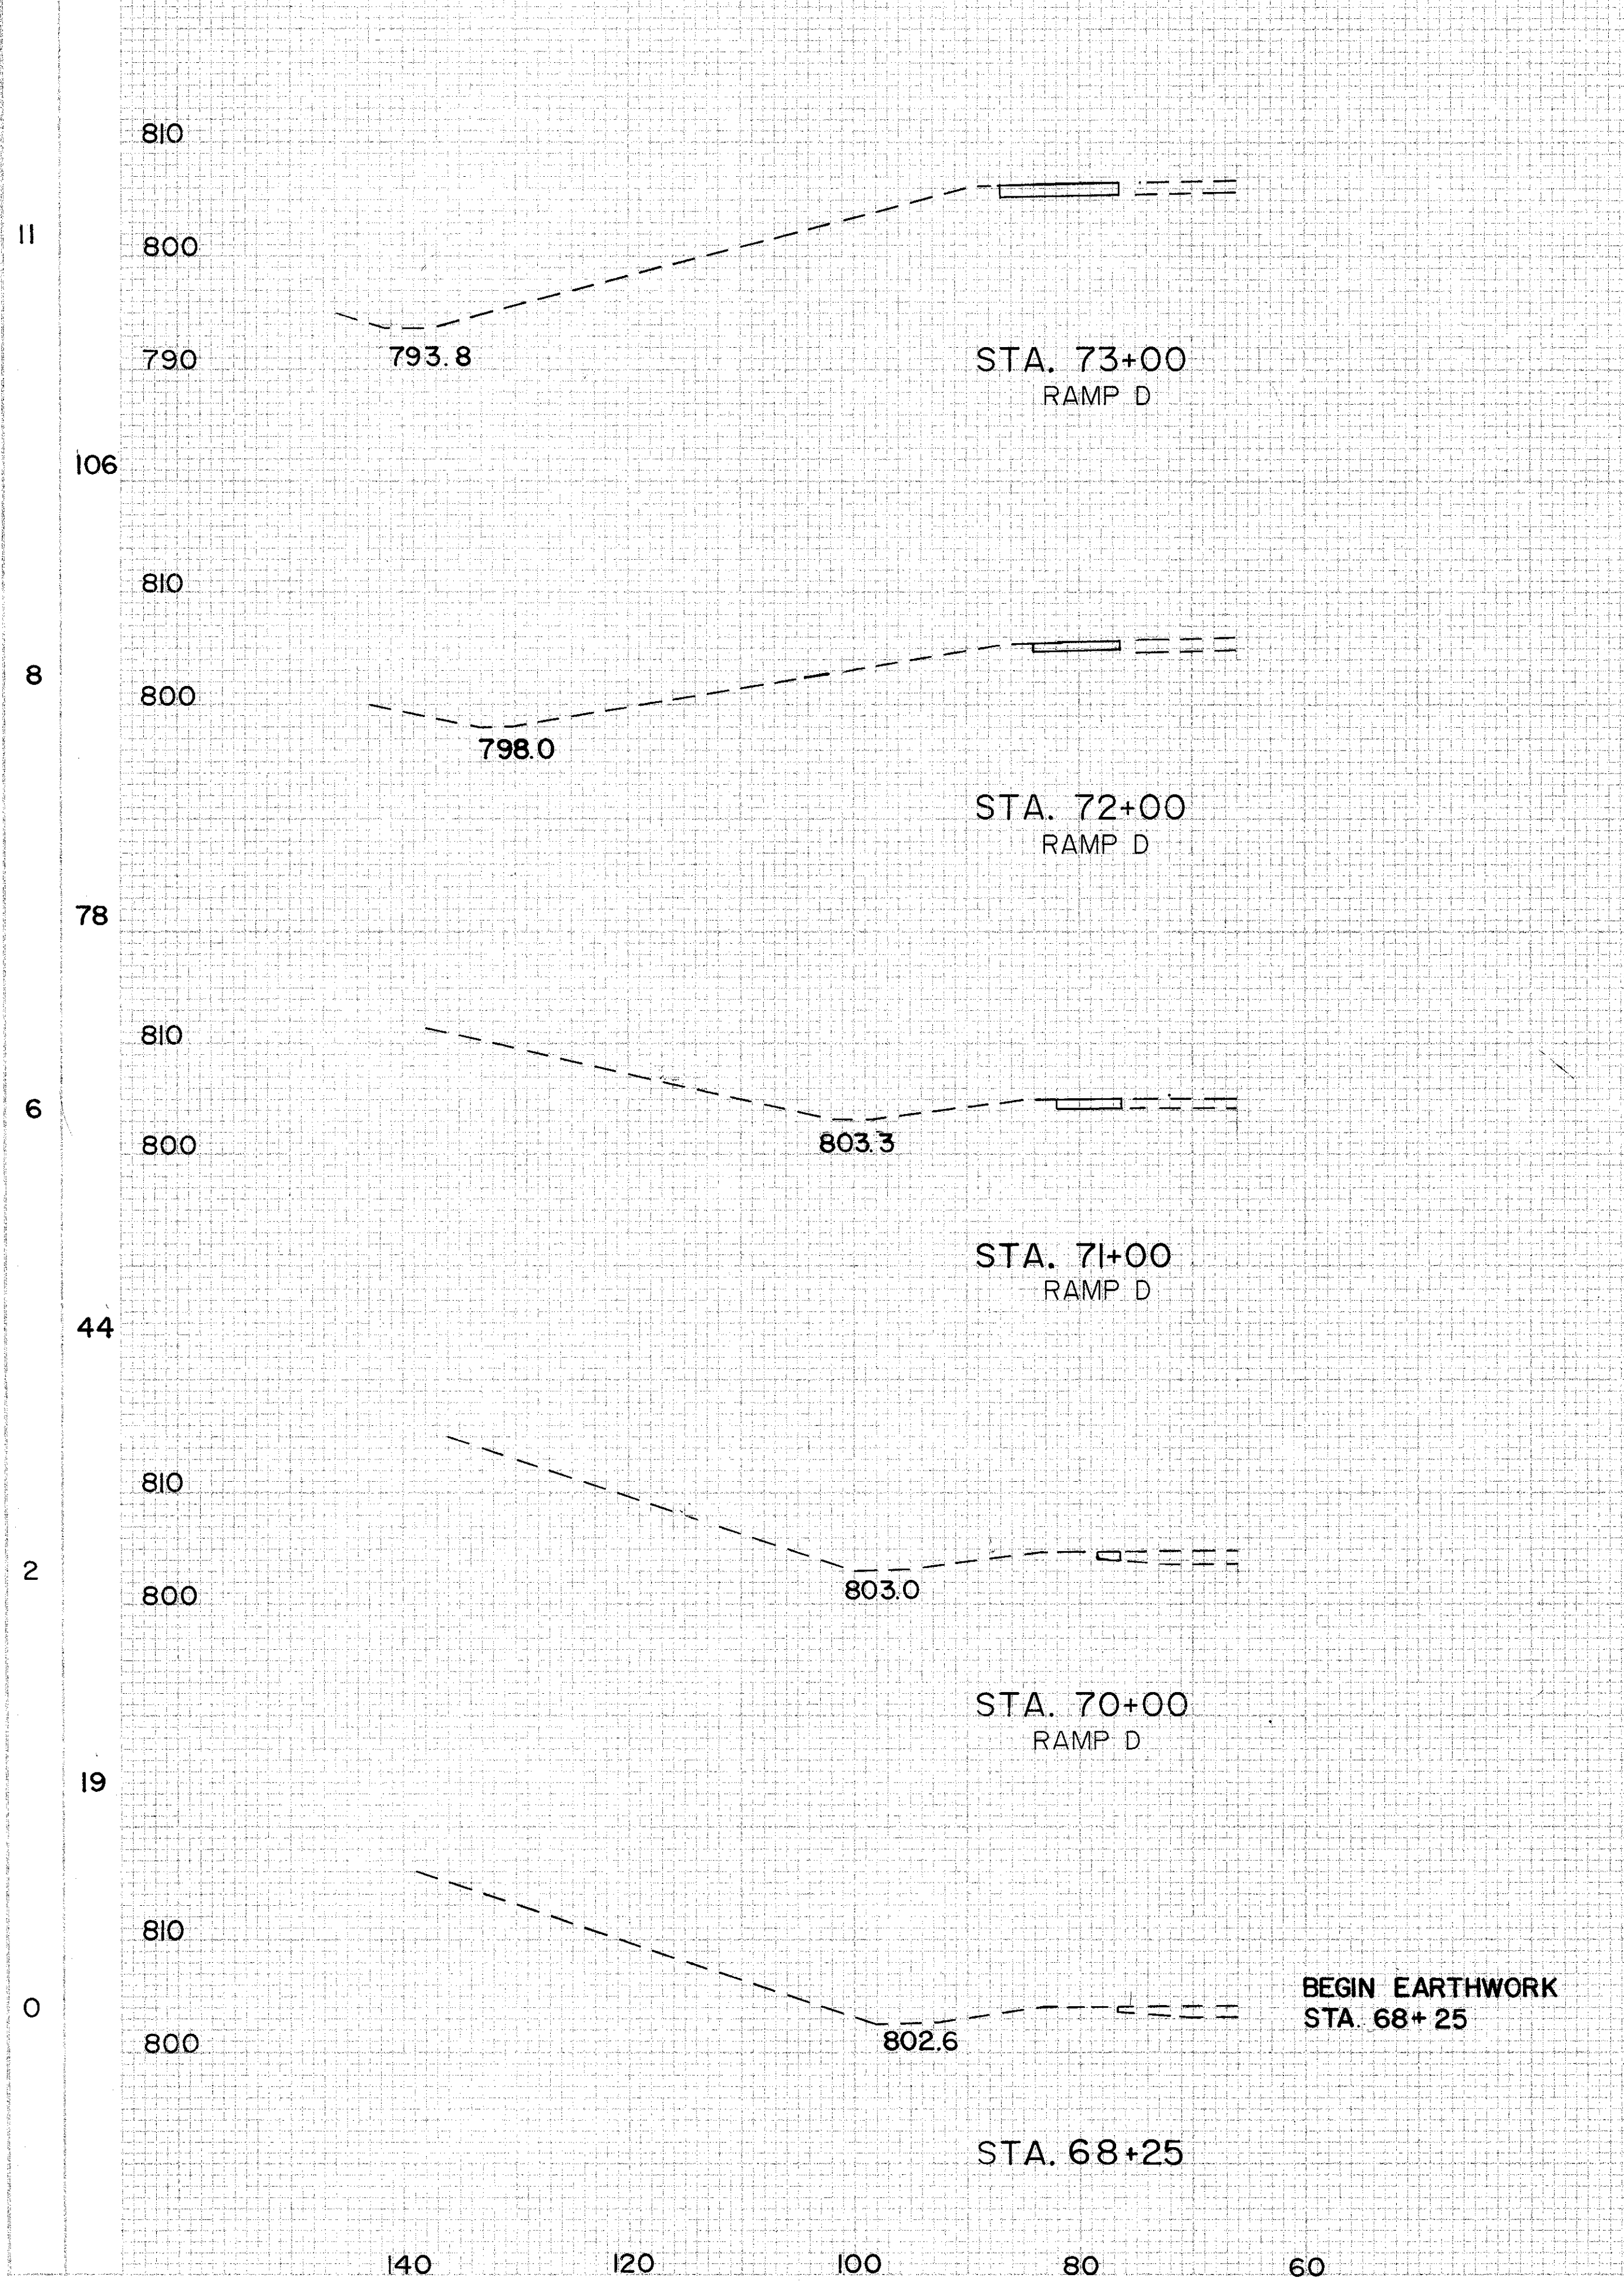

END AREA		VOLUME	
CUT	FILL	CUT	FILL
10	10	21	
		33	33
8	8	19	
		26	26
6	6	16	
		15	15
2	2	13	
		6	6
0	0	12	
		128	
		11	

SEEDING  
END WIDTH  
NO. YDS.

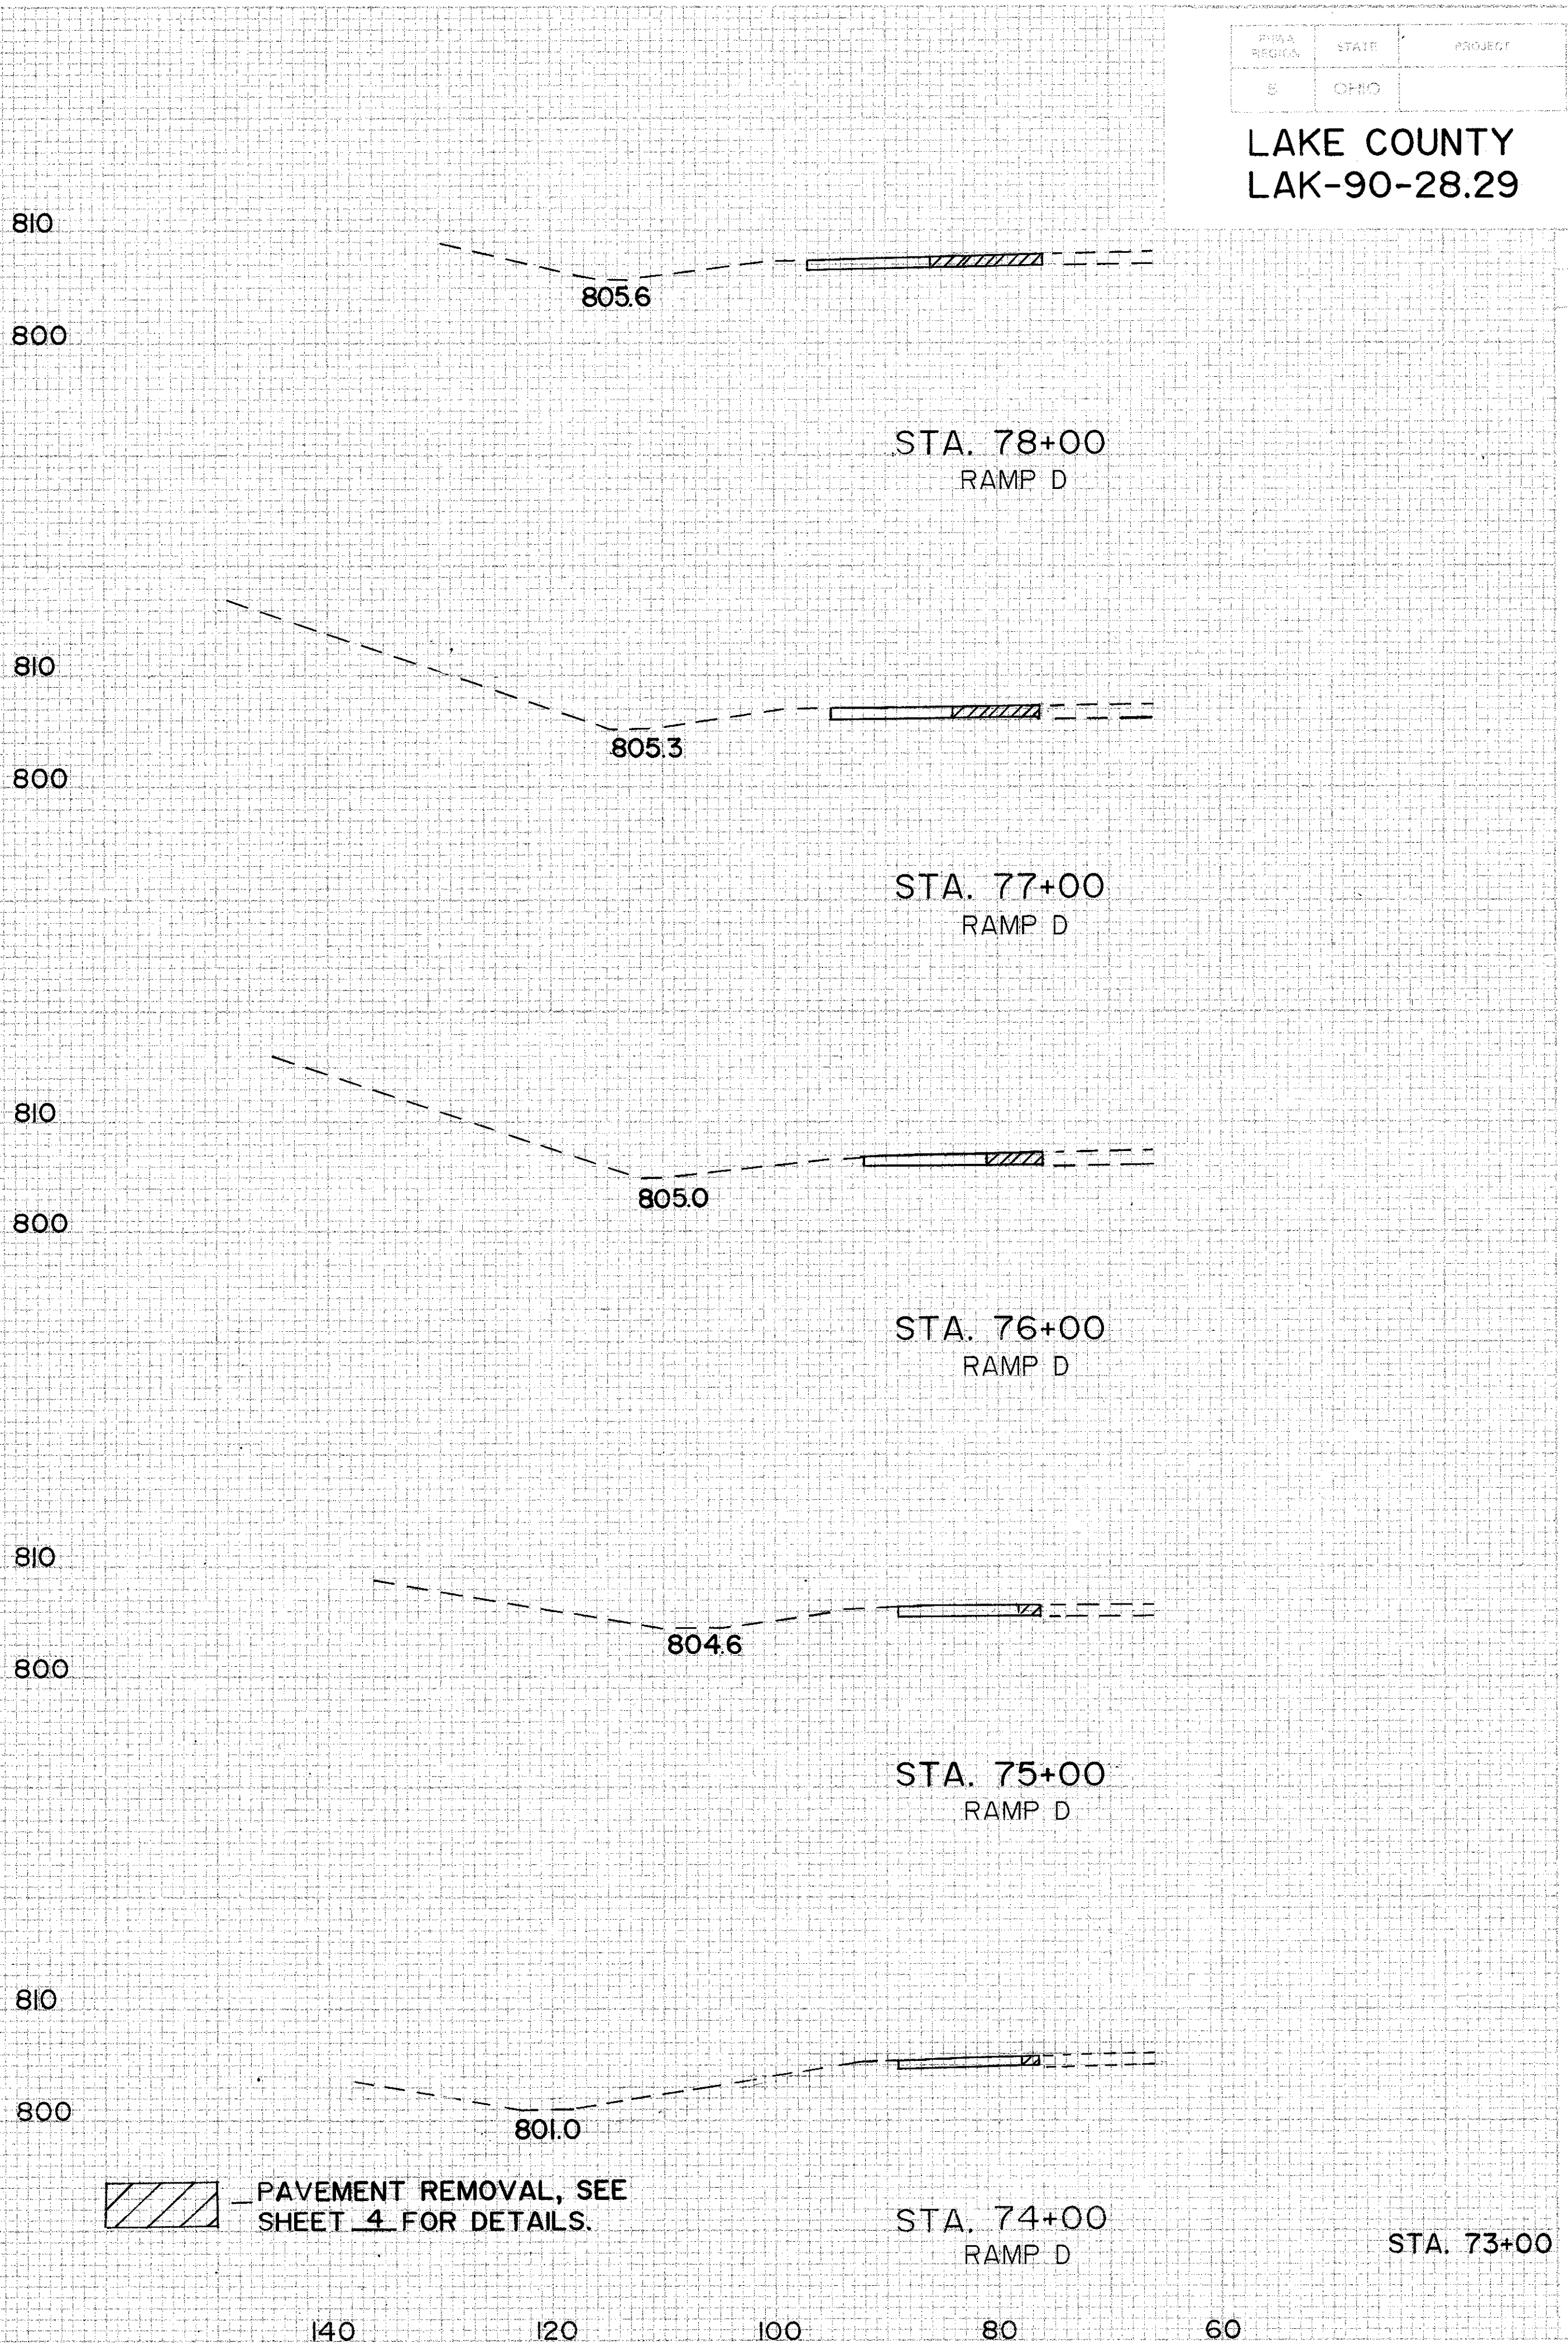

END AREA		VOLUME	
CUT	FILL	CUT	FILL
11	21		
		41	74
11	19		
		41	65
11	16		
		41	54
11	13		
		41	46
11	12		
		39	41
11	10		
		10	10

PAVEMENT REMOVAL, SEE SHEET 4 FOR DETAILS.