


LAKE COUNTY
LAK-90-28.29

18
20

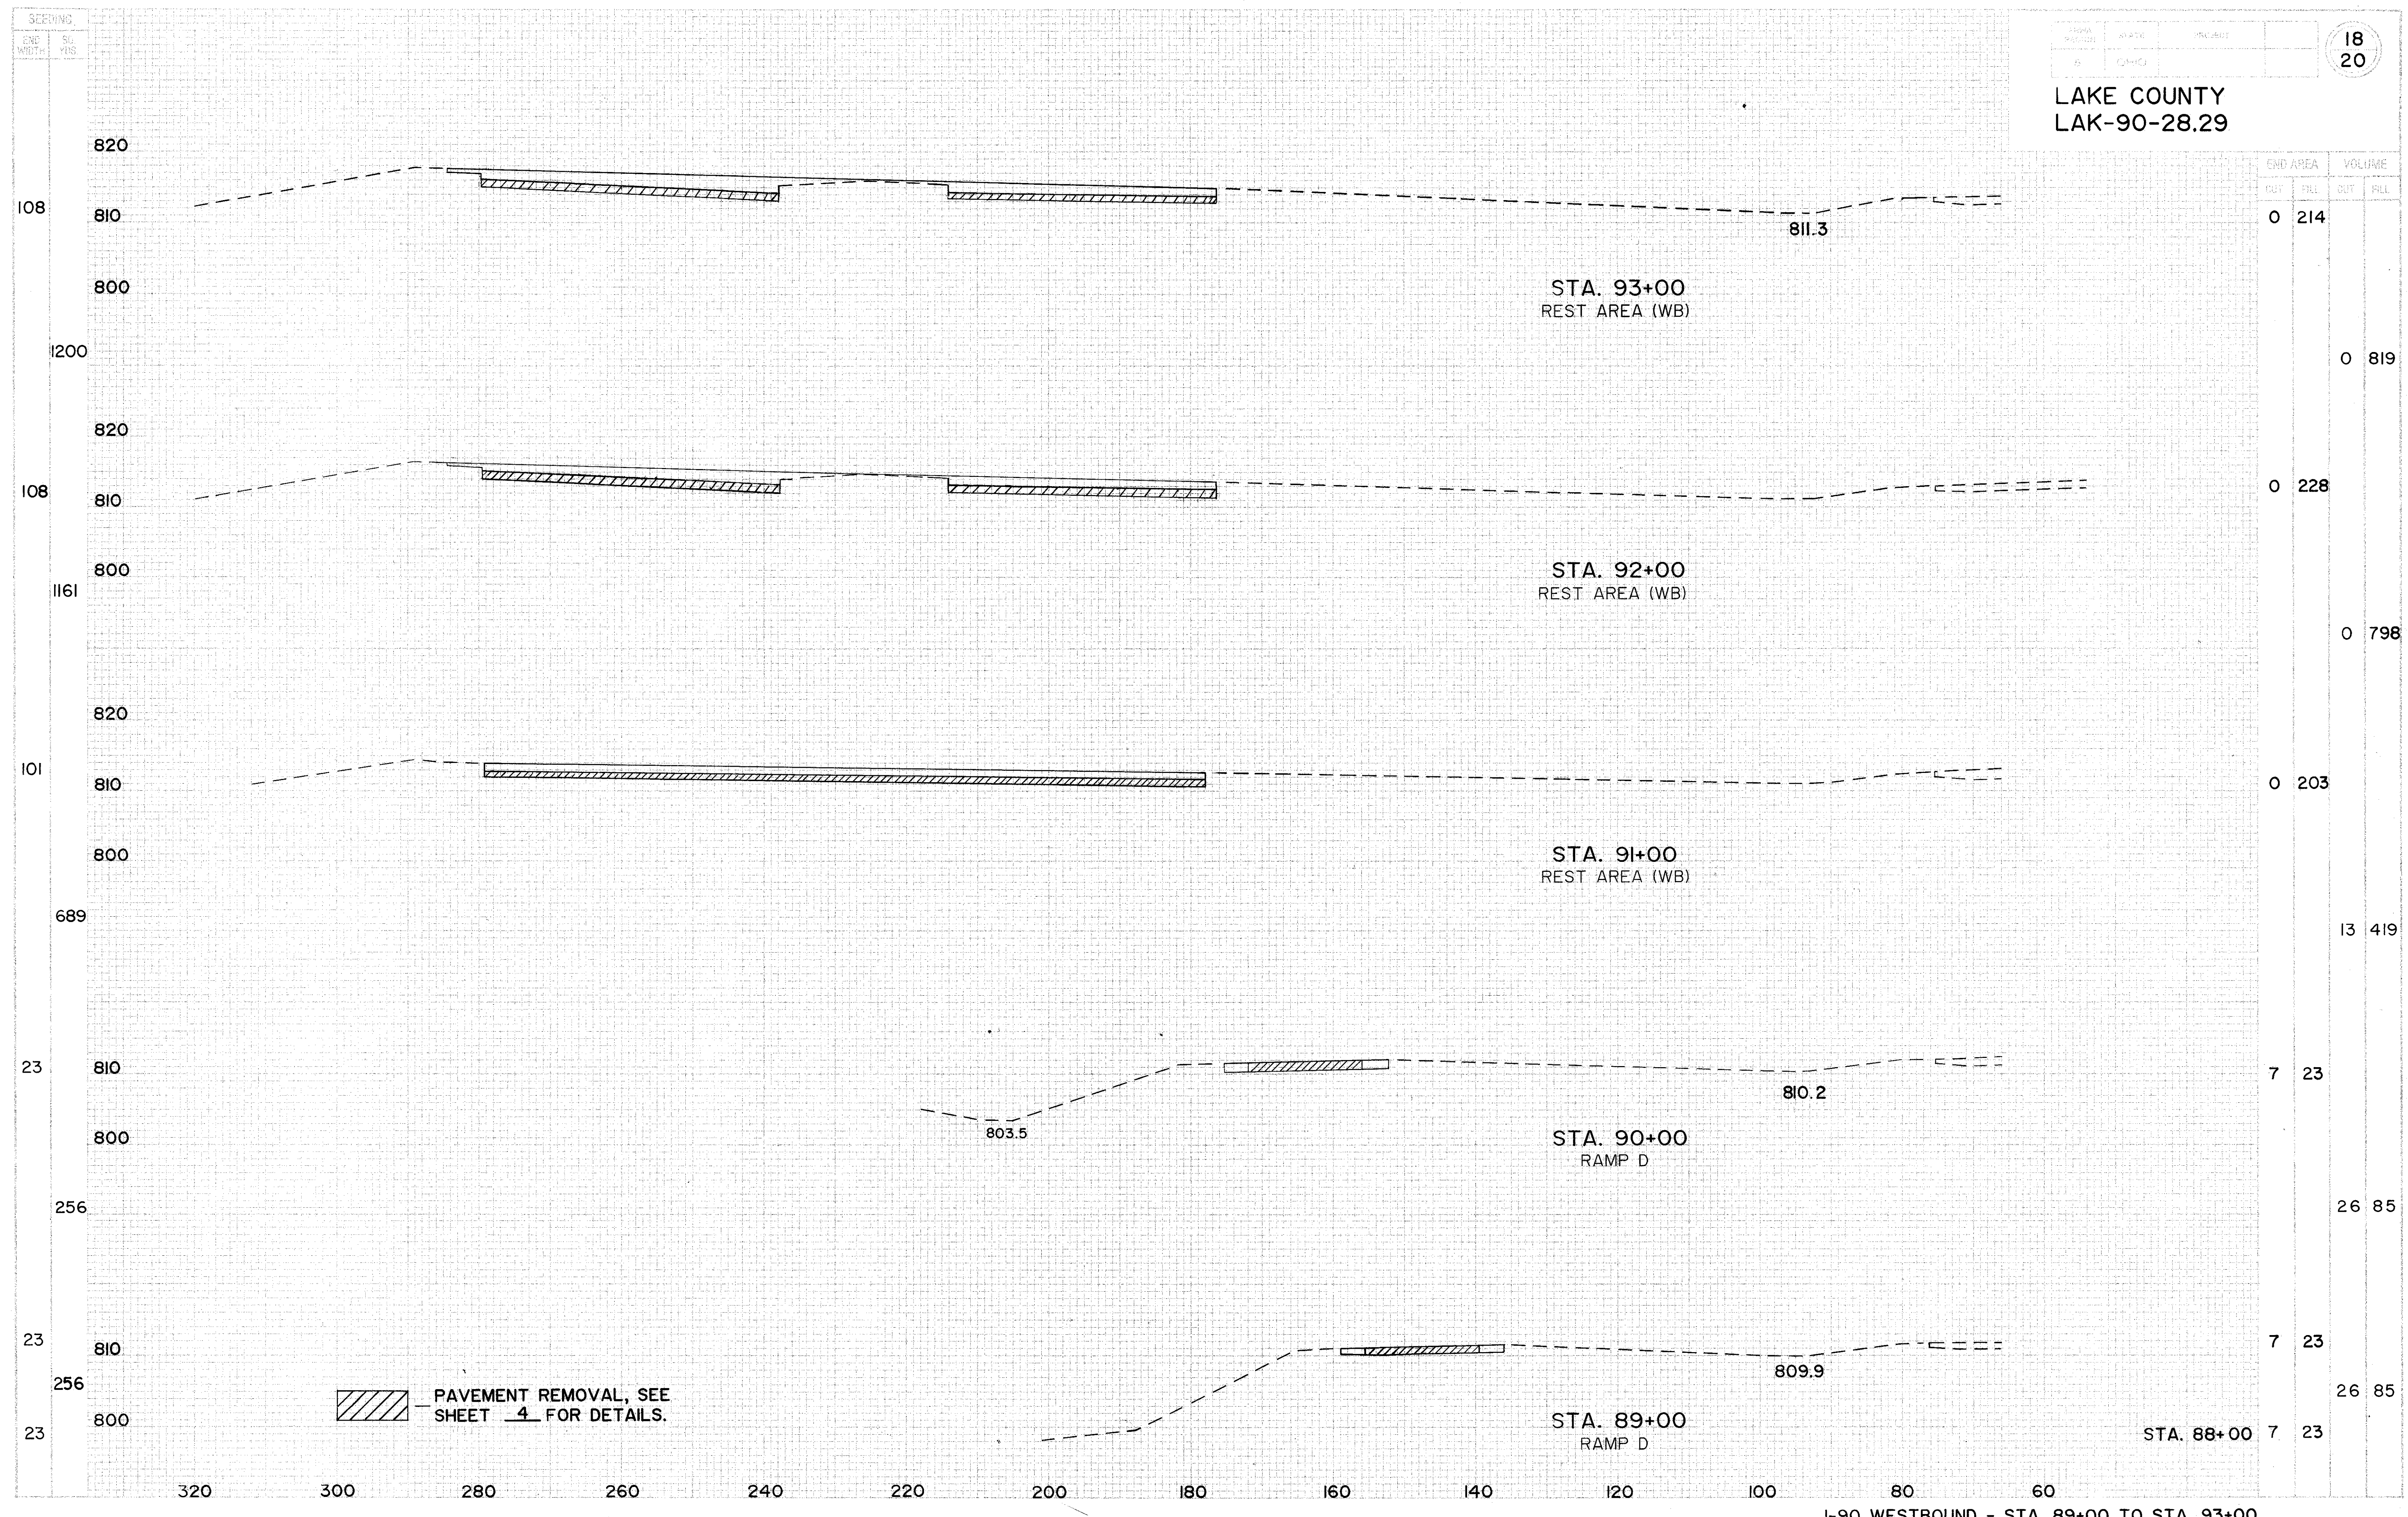

 PAVEMENT REMOVAL, SEE SHEET 4 FOR DETAILS.