
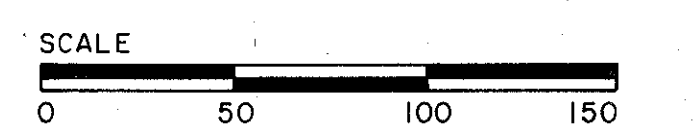


- LEGEND**
- Ⓣ TEMPORARY 5-SECTION, 12" LENS SIGNAL HEAD
 - ① TEMPORARY CENTERLINE
 - ② TEMPORARY EDGE LINE
 - ③ TEMPORARY CHANNELIZING LINE
 - ④ TEMPORARY TRANSVERSE LINE
 - ⑤ TEMPORARY ARROW
 - ⑥ TEMPORARY STOP LINE
 - ⑦ Temporary Dotted Line

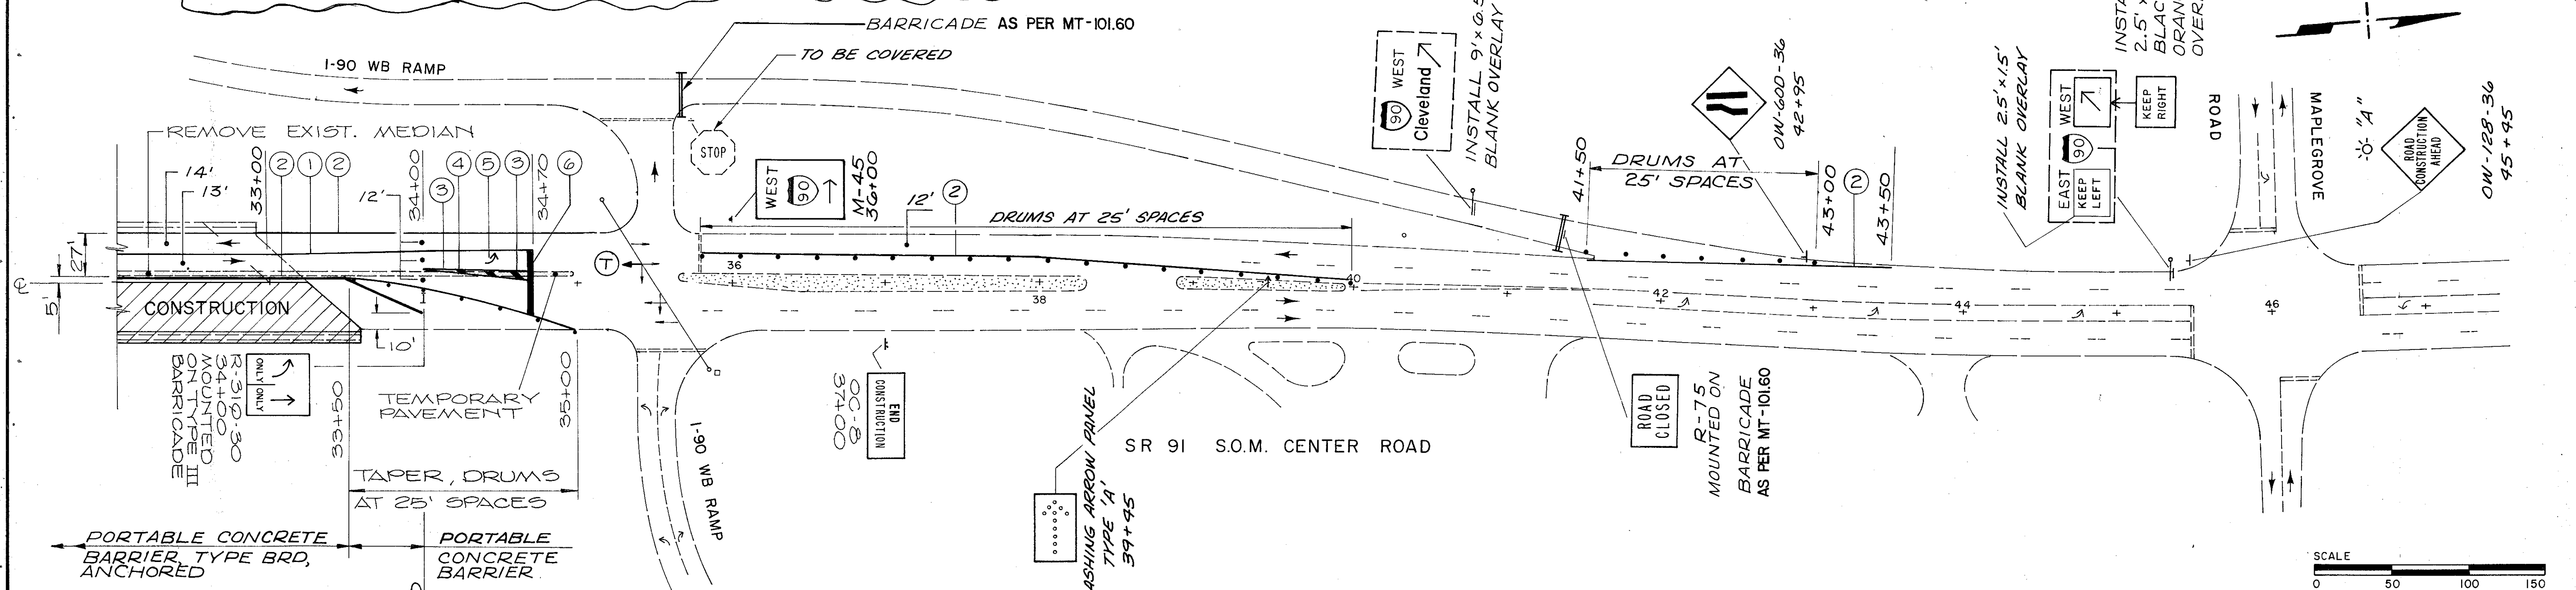

**MAINTENANCE OF TRAFFIC
PHASE I**