
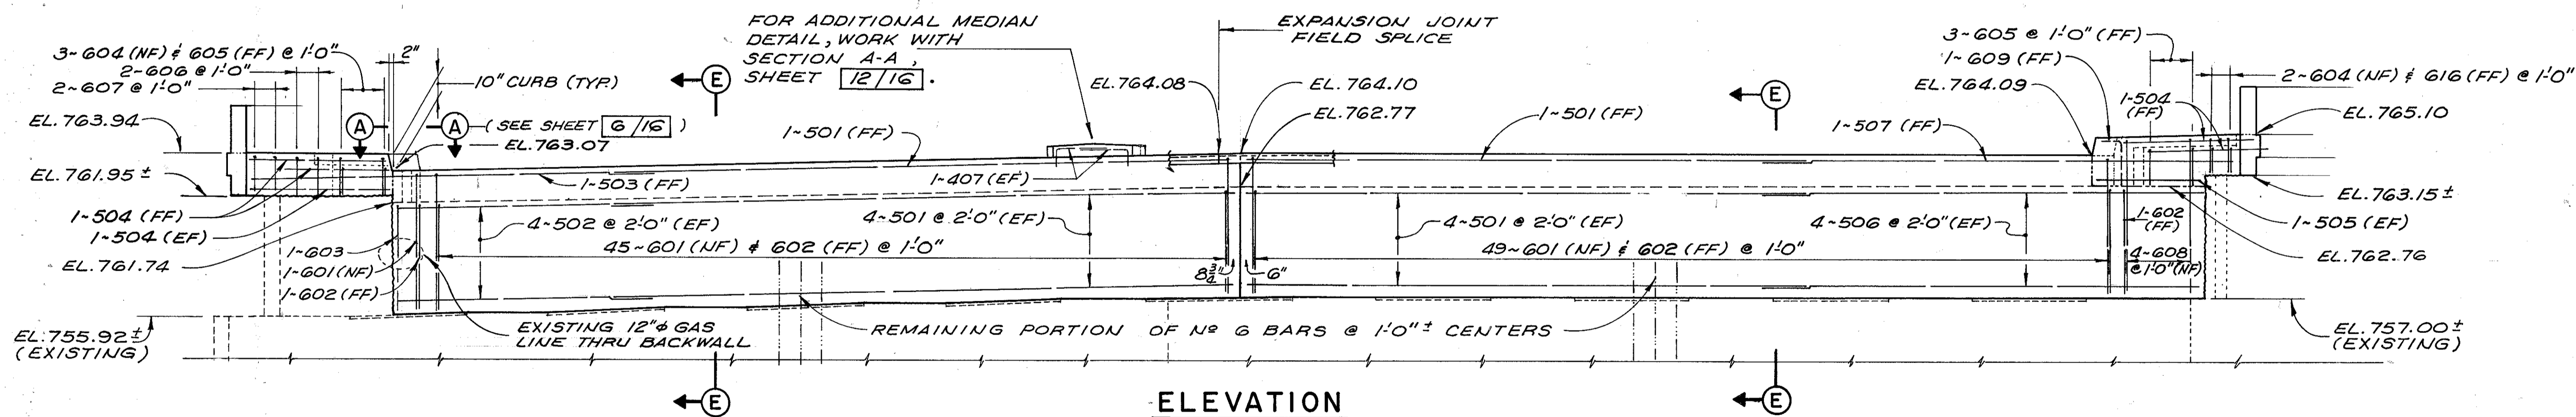


F.H.W.A. REG.	STATE	PROJECT
5	OHIO	

29
38

LAK-90-328
LAKE COUNTY

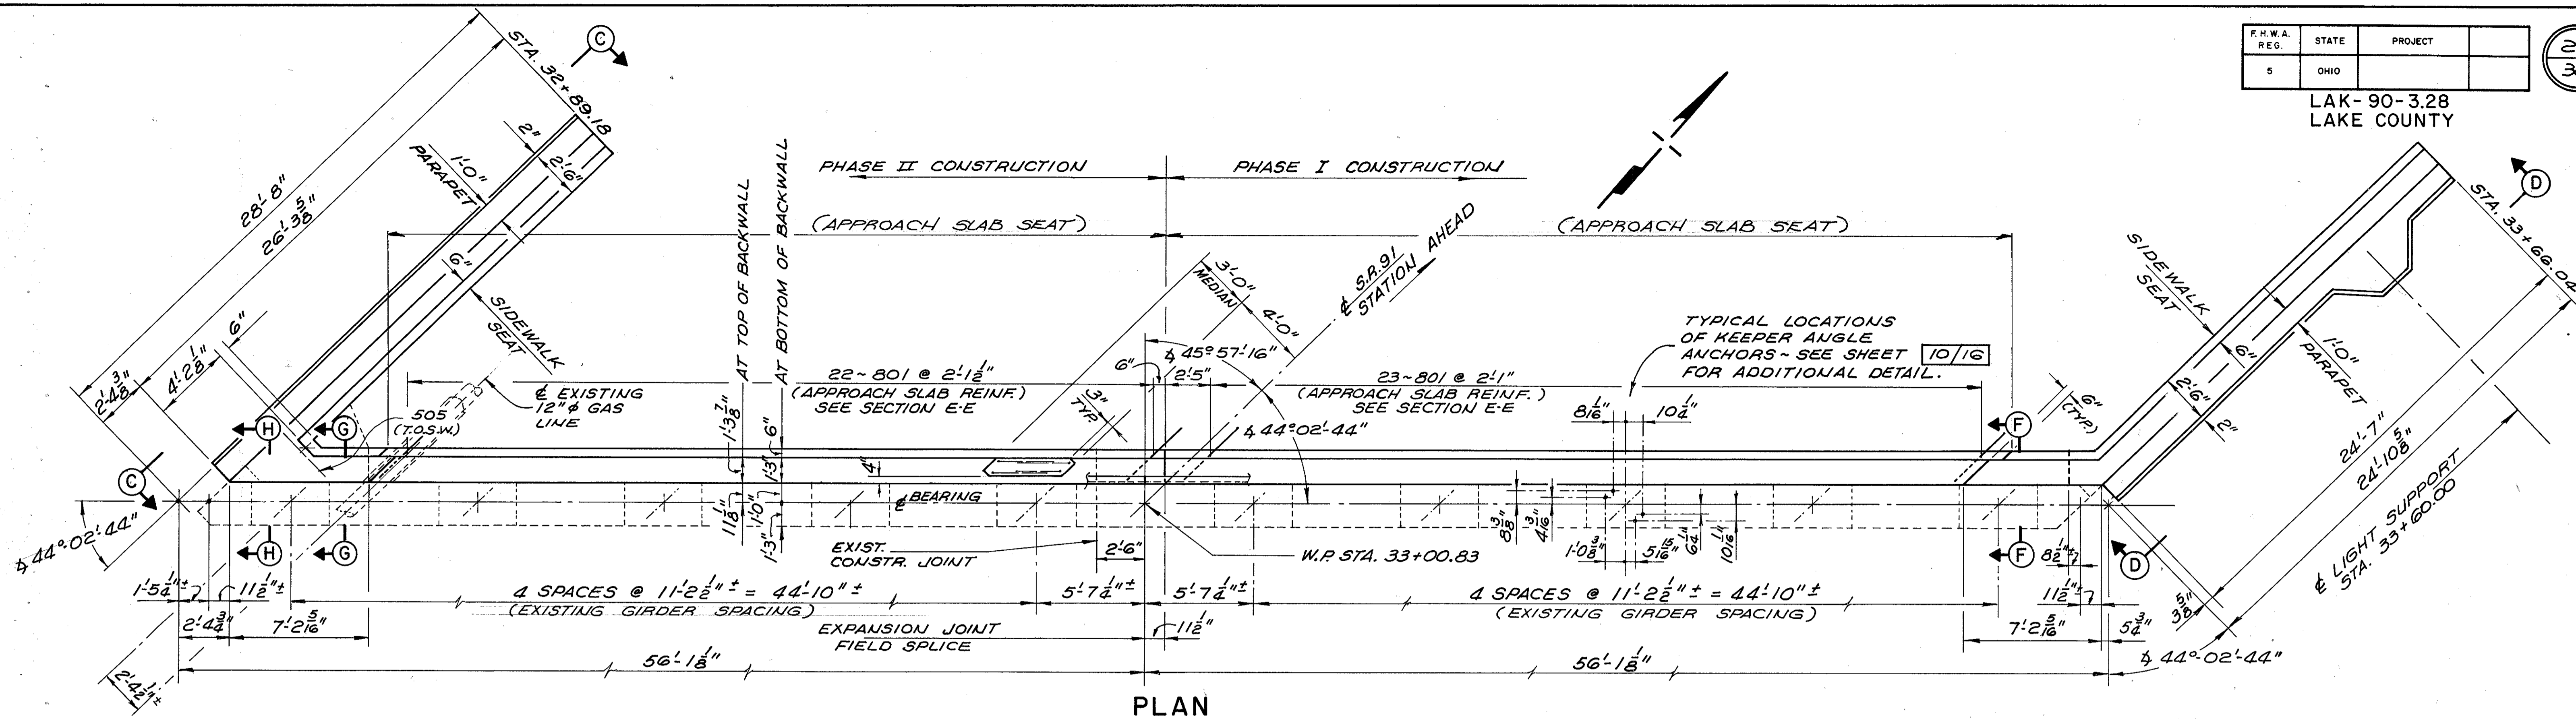

NOTES:

- FOR VIEWS C-C & D-D, SECTIONS E-E, F-F, G-G, & H-H AND DOWEL DETAIL SEE SHEET 8/16.
- THE PREFIX "1EA" OR "2EA" SHALL BE ADDED TO ALL REINFORCING BAR MARKS IN ABUTMENTS A-1 OR A-2 RESPECTIVELY UNLESS SHOWN OTHERWISE.
- BACKWALL ELEVATIONS ARE GIVEN AS FINAL PAVEMENT ELEVATIONS AT FRONT FACE OF BACKWALL.
- FOR BAR LAPS, ABBREVIATIONS AND ADDITIONAL NOTES SEE STRUCTURAL GENERAL NOTES SHEETS 1/16 & 2/16.
- RESET BEARINGS ON EXISTING SEATS.

URS					
7/16					
ABUTMENT A-2 DETAIL					
BRIDGE N° LAK-1-90-0328					
S.R. 91 OVER I-90					
LAKE COUNTY			WILLOUGHBY HILLS		
STA. 26+74.51 TO STA. 33+04.07					
DESIGNED	DRAWN	TRACED	CHECKED	REVIEWED	DATE
JHL	A.L.H.		JKL	JHL	10-17-90