


Note:
Existing "bridge end marker" signs are located in front of guard rail in shoulder. Move them 2' behind guard rail. See Detail Sheet 35.

Ref. No.	Station	Side	202		606		606		
			GR Removed for Reuse or Storage Painted	GR Removed for Reuse Galv.	Anchor Assembly	GR Type 5 as per plan	Bridge Terminal Assembly		
	From	To	Lin. Ft.	Lin. Ft.	Each	Lin. Ft.	Type E	Type FM	
R-1	260+00	271+24	Lt.	1099	25		1124	1	
R-2	260+00	269+52	Rt.	952			952	1	
R-3	267+17	269+92	Rt.	300	1	250	1		
R-4	268+35.5	270+98	Lt.	262.5					
R-5	271+24	272+74	Rt.	150			150	1	
R-6	271+63	273+00	Rt.	137			137	1	
R-7	272+54	273+82	Lt.	128			128	1	
R-8	272+79	274+09	Lt.	105	25	130	1	1	
R-9	275+91	277+41	Rt.	150					
Sub-Total				3283.5	50	1	2871	6	5

Ref. No.	Station	Side	202		606		606		
			BR Removed for Reuse or Storage Painted	GR Removed for Reuse Galv.	Anchor Assembly	GR Type 5 as per plan	Bridge Terminal Assembly		
	From	To	Lin. Ft.	Lin. Ft.	Each	Lin. Ft.	Type E	Type FM	
R-10	276+17	276+67	Rt.	225		1	25	1	
R-11	277+00	279+75	Lt.	300		1	250	1	
R-12	277+26	292+93	Lt.	1567			1567	1	
R-13	279+80	294+05	Rt.	1300	62.5	1	1400	1	
R-14	291+98	293+83	Rt.	300		1	250	1	
R-15	291+64	293+14	Lt.	87.5	62.5				
R-16	295+91	297+66	Lt.	300		1	150	1	
R-17	296+13	300+13	Lt.	262.5	37.5	1	375	1	
R-18	296+82	298+82	Rt.	200					
R-19	297+03	299+40.5	Rt.	175		1	212.5	1	
R-20	308+97	309+47	Lt.		50				
R-21	312+53	313+03	Rt.		50				
Sub-Total				4717	262.5	7	4229.5	6	3
Total				8000.5	312.5	8	7100.5	12	8

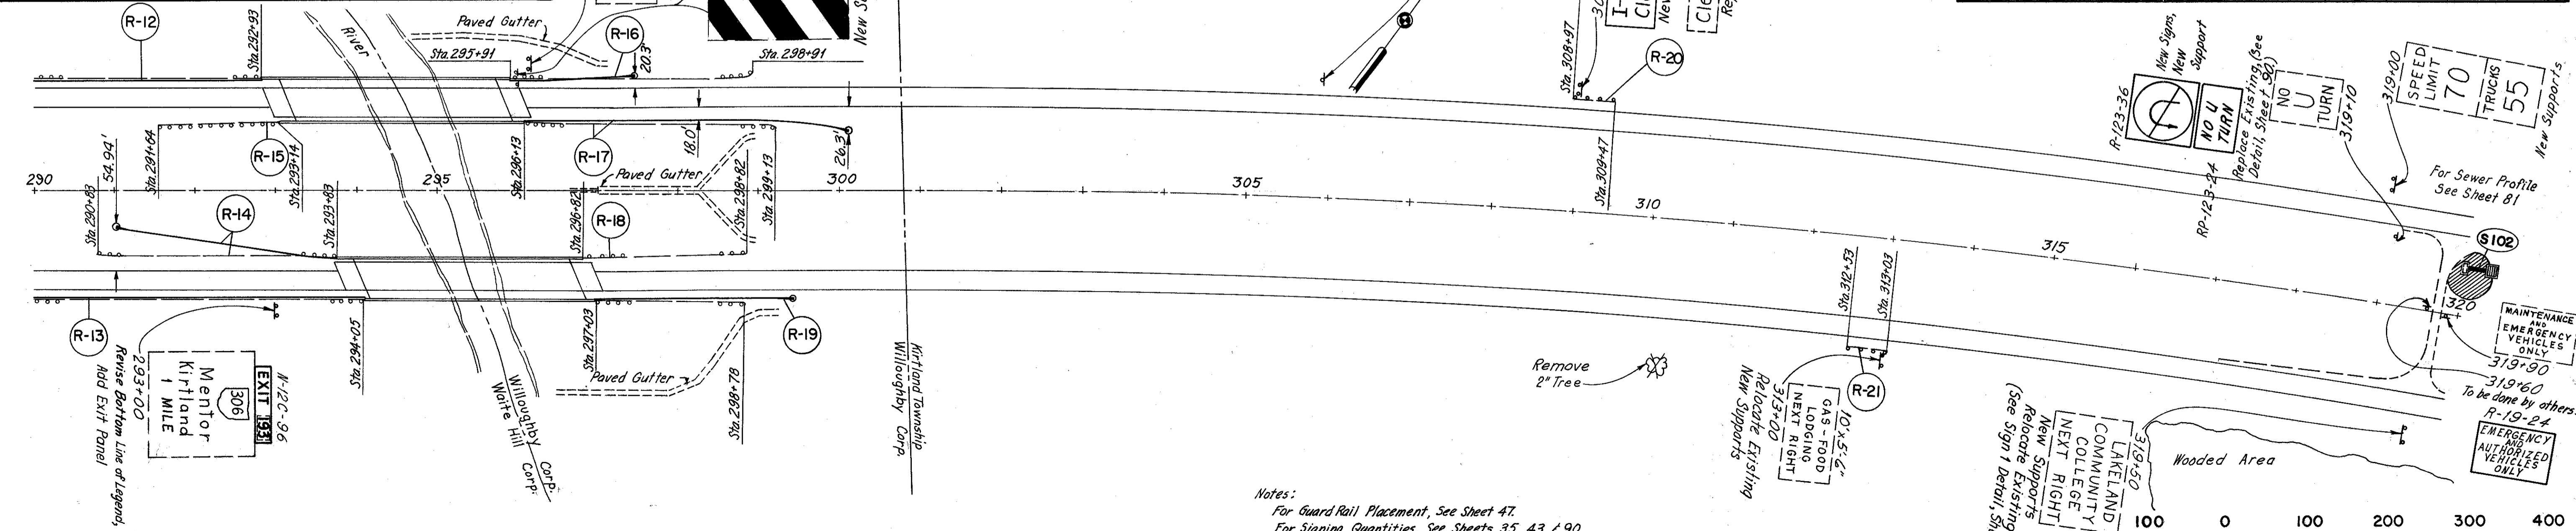

Notes:
For Guard Rail Placement, See Sheet 47.
For Signing Quantities, See Sheets 35, 43, & 90.