





LAKE COUNTY
LAK.-90-3.56

QUANTITIES
Made: REM 2-15-72
Ckd: LJD 2-18-72

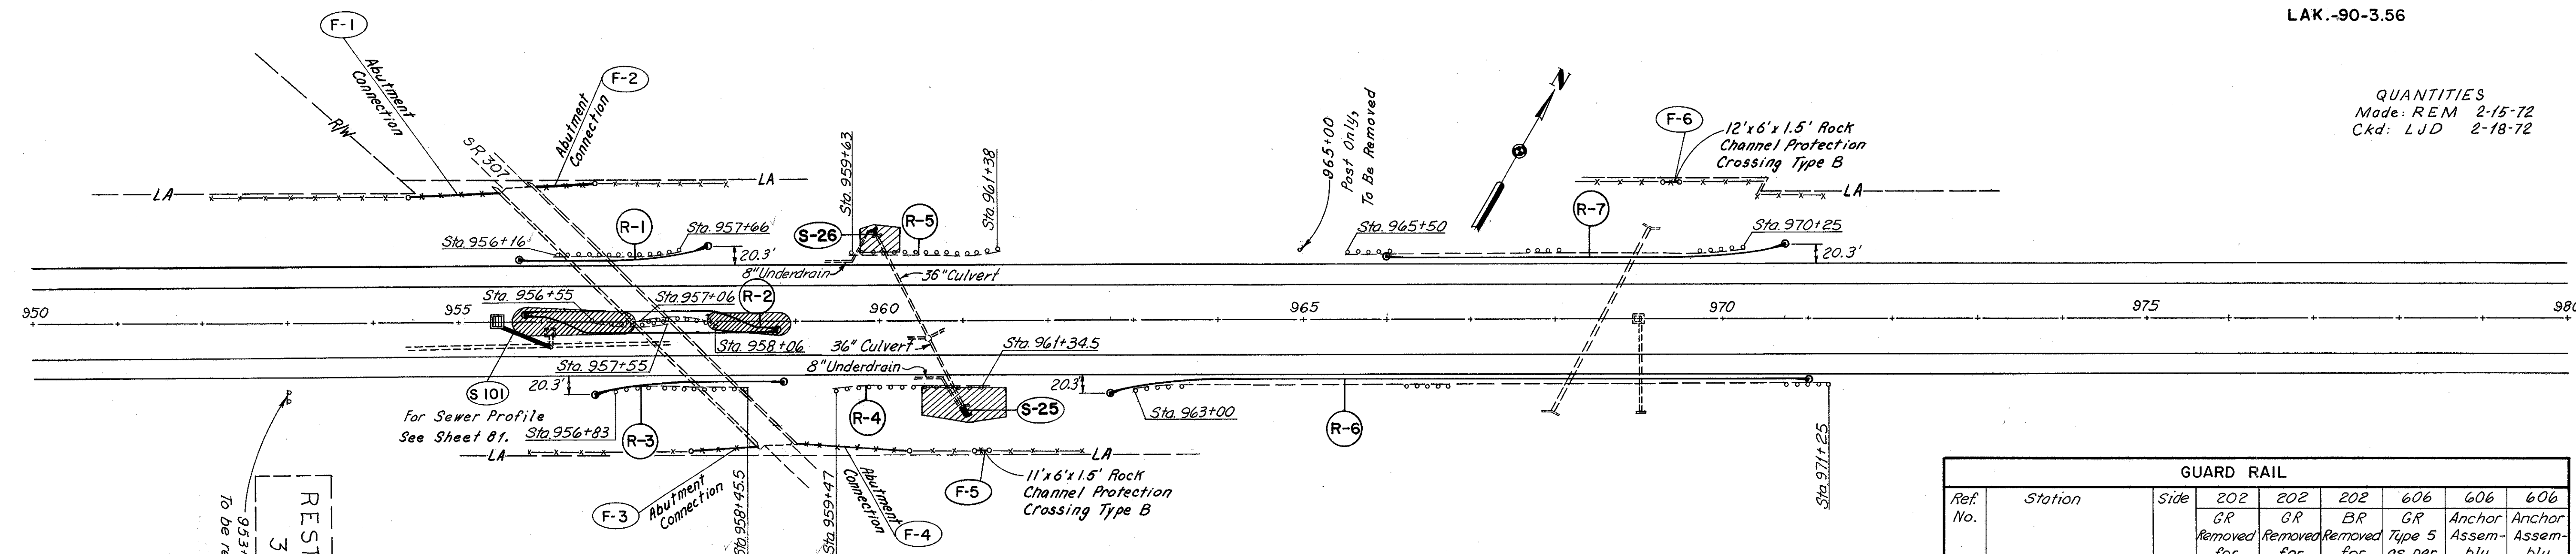

FENCE						
Ref. No.	Station	Side	607	607	601	
			Fence Type 47	Fence Type CL	Rock Channel Protection Type B	
	From	To	Lin. Ft.	Lin. Ft.	Cu. Yds.	
F-1	954+00	WB	Lt	106		
F-2	956+69	WB	Lt	74		
F-3	957+72	EB	Rt	81		
F-4	960+24	EB	Rt	128		
F-5	960+50	EB	Rt	11	5	
F-6	969+30	WB	Lt	12	5	
F-7	993+30	EB	Rt	121	11	
F-8	994+50	WB	Lt	88		
Total				232	389	21

GUARD RAIL									
Ref. No.	Station	Side	202	202	202	606	606	606	
			GR Removed for Reuse or Storage Painted	GR Removed for Reuse or Storage Galv.	BR Removed for Reuse or Storage Painted	GR Type 5 as per plan	Anchor Assembly	Anchor Assembly Barrier Design	
	From	To	Lin. Ft.	Lin. Ft.	Lin. Ft.	Lin. Ft.	Each	Each	
R-1	955+73	957+98	Lt	150		175	2		
R-2	955+80	958+80	Rt	150	50	500		2	
R-3	956+63	958+88	Rt	162.5		175	2		
R-4	959+47	961+34.5	Rt	162.5	25				
R-5	959+63	961+38	Lt	175					
R-6	962+75	971+00	Rt	825		775	2		
R-7	966+00	970+75	Lt	475		425	2		
R-8	987+25	996+00	Rt	775		825	2		
R-9	992+00	999+75	Lt	600	50	725	2		
Totals				3475	75	50	3600	12	2

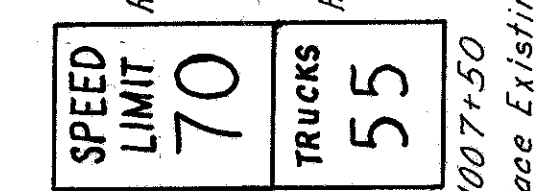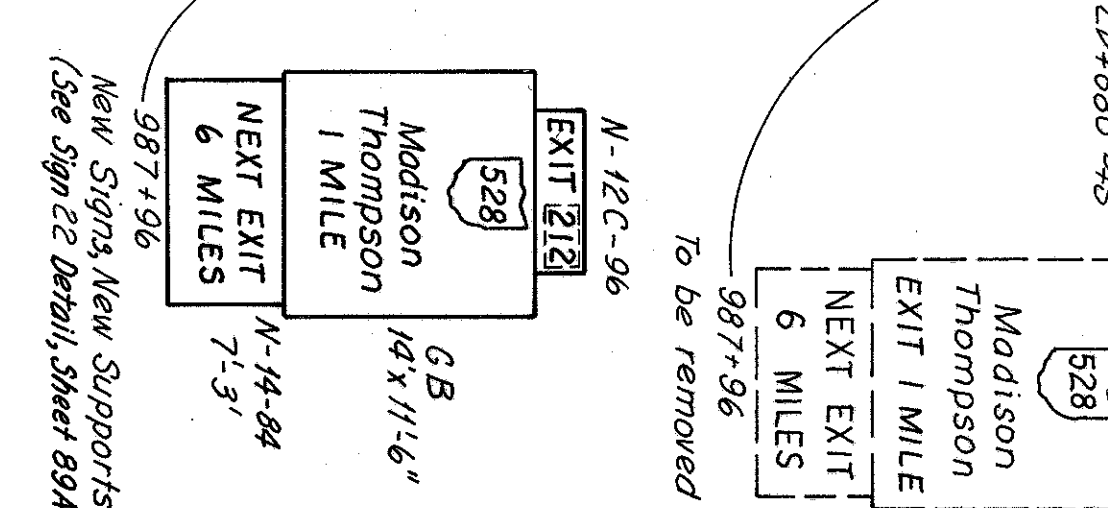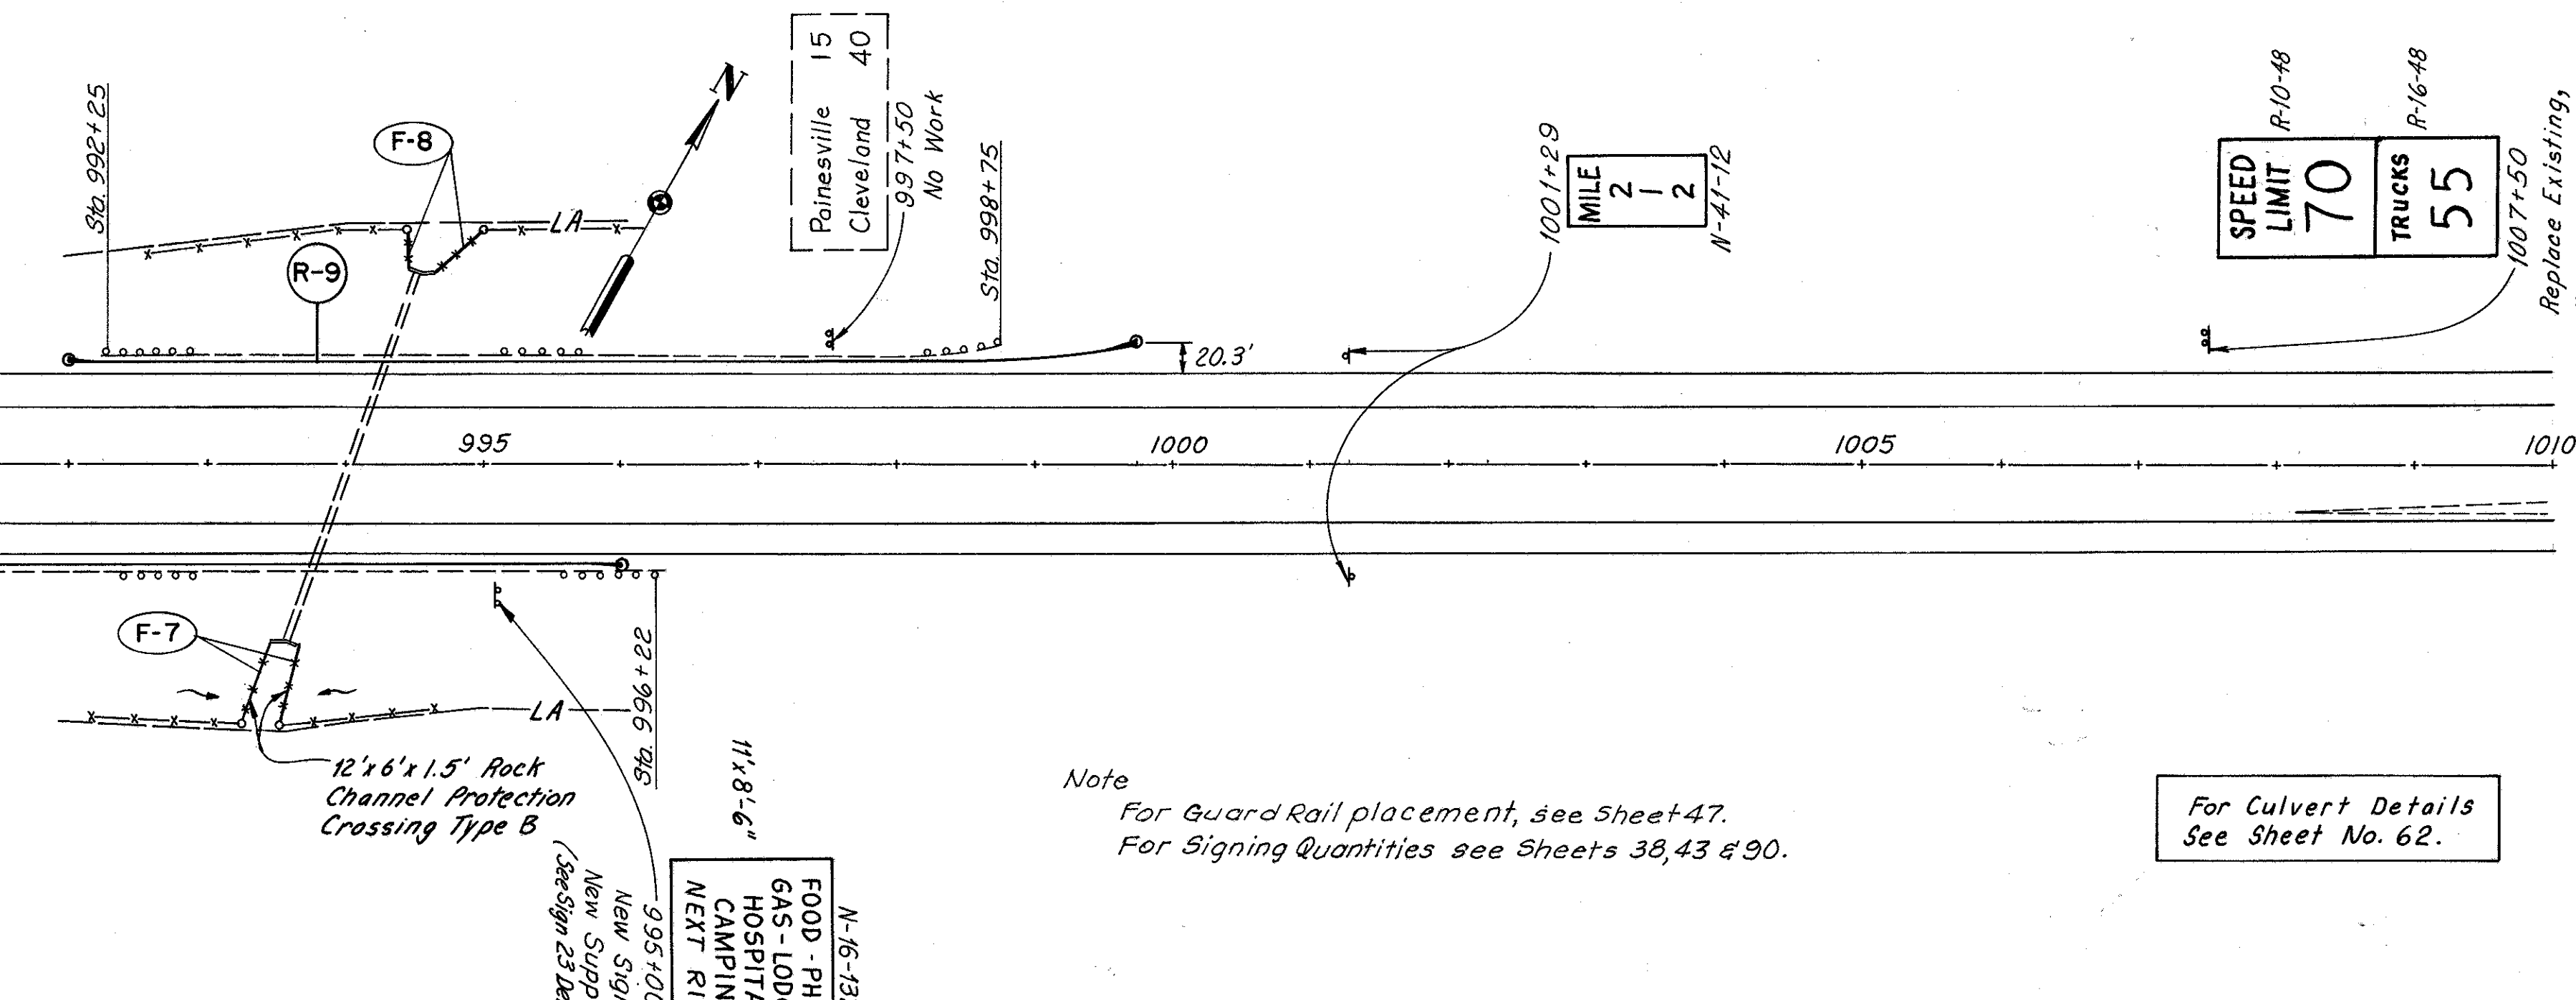

Note
For Guard Rail placement, see Sheet 47.
For Signing Quantities see Sheets 38, 43 & 90.

For Culvert Details
See Sheet No. 62.