


QUANTITIES
Made: REM 2-17-72
Ckd: LJD 2-18-72

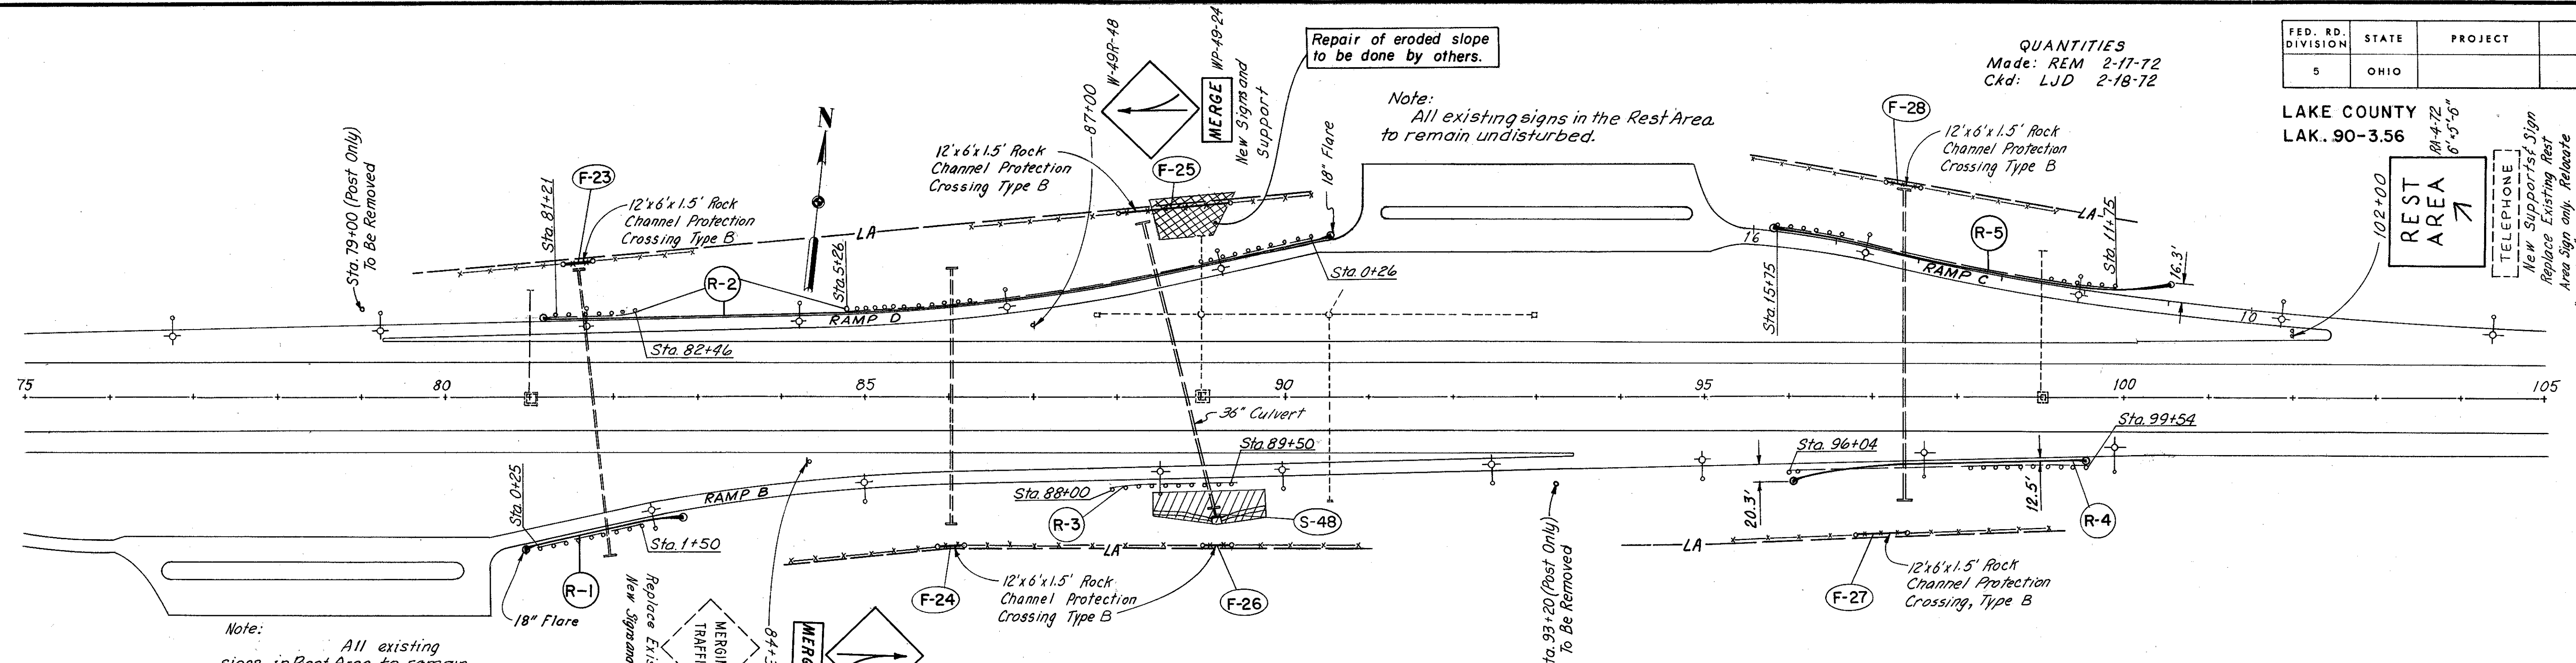


Note: All existing signs in Rest Area to remain undisturbed.

Note: All existing signs in the Rest Area to remain undisturbed.


FENCE							
Ref. No.	Station		Side	607	607	601	Sheet No.
	From	To		Fence Type 47	Fence Type CL		
F-1	15+30	WB	Lt.	35		5	29
F-2	15+30	EB	Rt.	39		5	
F-3	20+70	WB	Lt.	20		5	
F-4	21+70	EB	Rt.	25		5	
F-5	27+40	EB	Rt.	34		5	
F-6	28+20	WB	Lt.	29		5	
F-7	32+50	WB	Lt.	41		5	
F-8	32+75	EB	Rt.	29		5	
F-9	38+00	WB	Lt.	55		11	
F-10	39+40	EB	Rt.	75		11	
F-11	41+55	EB	Rt.		84		
F-12	41+75	WB	Lt.		118		
F-13	43+10	EB	Rt.		45		
F-14	44+00	WB	Lt.		85		
F-15	45+80	WB	Lt.	80		13	
F-16	46+00	EB	Rt.	137		12	
F-17	53+90	EB	Rt.	22		5	
F-18	54+60	WB	Lt.	19		5	
F-19	58+60	WB	Lt.	35		5	
F-20	60+30	EB	Rt.	25		5	
F-21	71+60	EB	Rt.	127		11	
F-22	72+50	WB	Lt.	40		11	29
F-23	81+40	WB	Lt.	30		5	30
F-24	86+00	EB	Rt.	20		5	
F-25	88+00	WB	Lt.	133		5	
F-26	89+00	EB	Rt.	29		5	
F-27	96+80	EB	Rt.	53		5	
F-28	97+10	WB	Lt.	34		5	
F-29	108+00	WB	Lt.	86		11	
F-30	108+00	EB	Rt.	72		11	
F-31	115+00	WB	Lt.	65		11	
F-32	115+00	EB	Rt.	101		11	30
Totals				1490	332	203	

GUARD RAIL					
Ref. No.	Station	Side	202	606	606
			GR Removed for Reuse or Storage	GR Type 5 as per plan	Anchor Assembly
	From	To	Lin. Ft.	Lin. Ft.	Each
R-1	0+00 RAMP B	2+00 RAMP B	Rt. 125	150	2
R-2	0+00 RAMP D	9+50 RAMP D	Lt. 625	900	2
R-3	88+00	89+50	Rt. 150		
R-4	96+04	99+54	Rt. 350	300	2
R-5	15+75 RAMP C	11+00 RAMP C	Lt. 400	425	2
R-6	106+00	109+00	Rt. 300		
R-7	106+50	110+25	Lt. 425	325	2
Totals			2375	2100	10

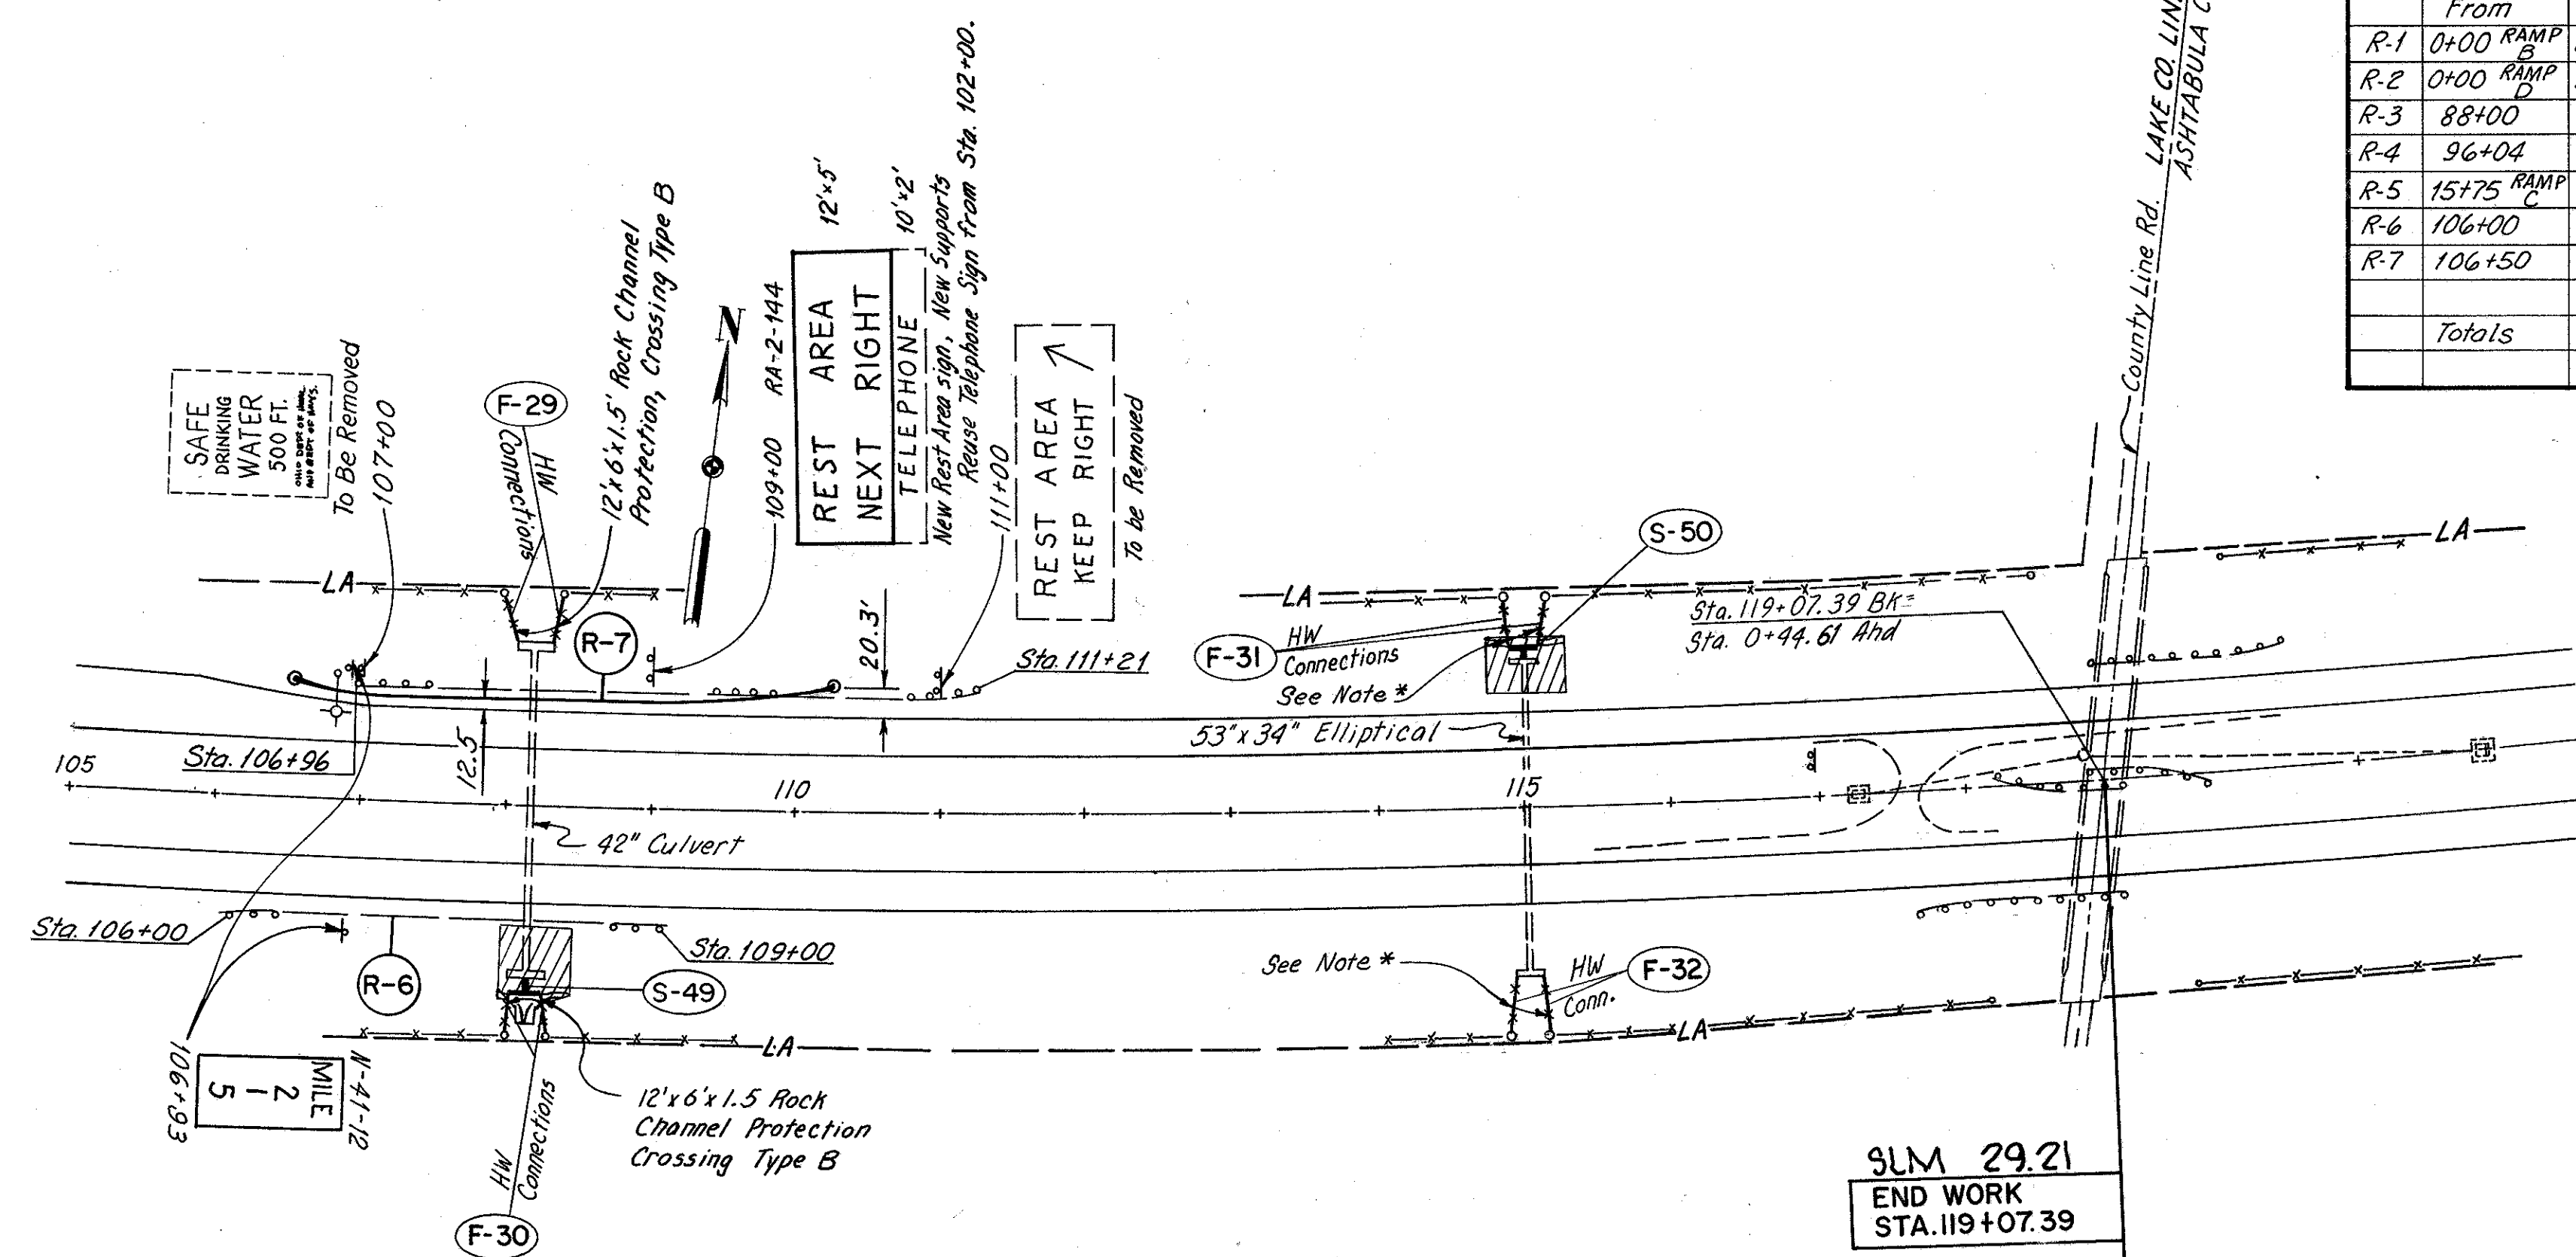

Note: For Guard Rail placement, See Sheet 47.
For Signing Quantities, See Sheets 38&90

Note: * 12'x6'x1'-5" Rock Channel Protection Crossing, Type B

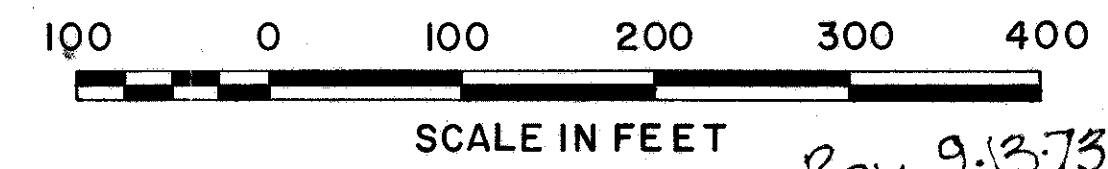

For Culvert Details See Sheets 72 & 73.

SLM 29.21
END WORK
STA. 119+07.39

I-90-(88)46