


FED. RD. DIVISION	STATE	PROJECT	
5	OHIO		

LAKE COUNTY
LAK-90-3.56

QUANTITIES
Made: LJD 5-2-72
Ckd: RAE 5-25-72

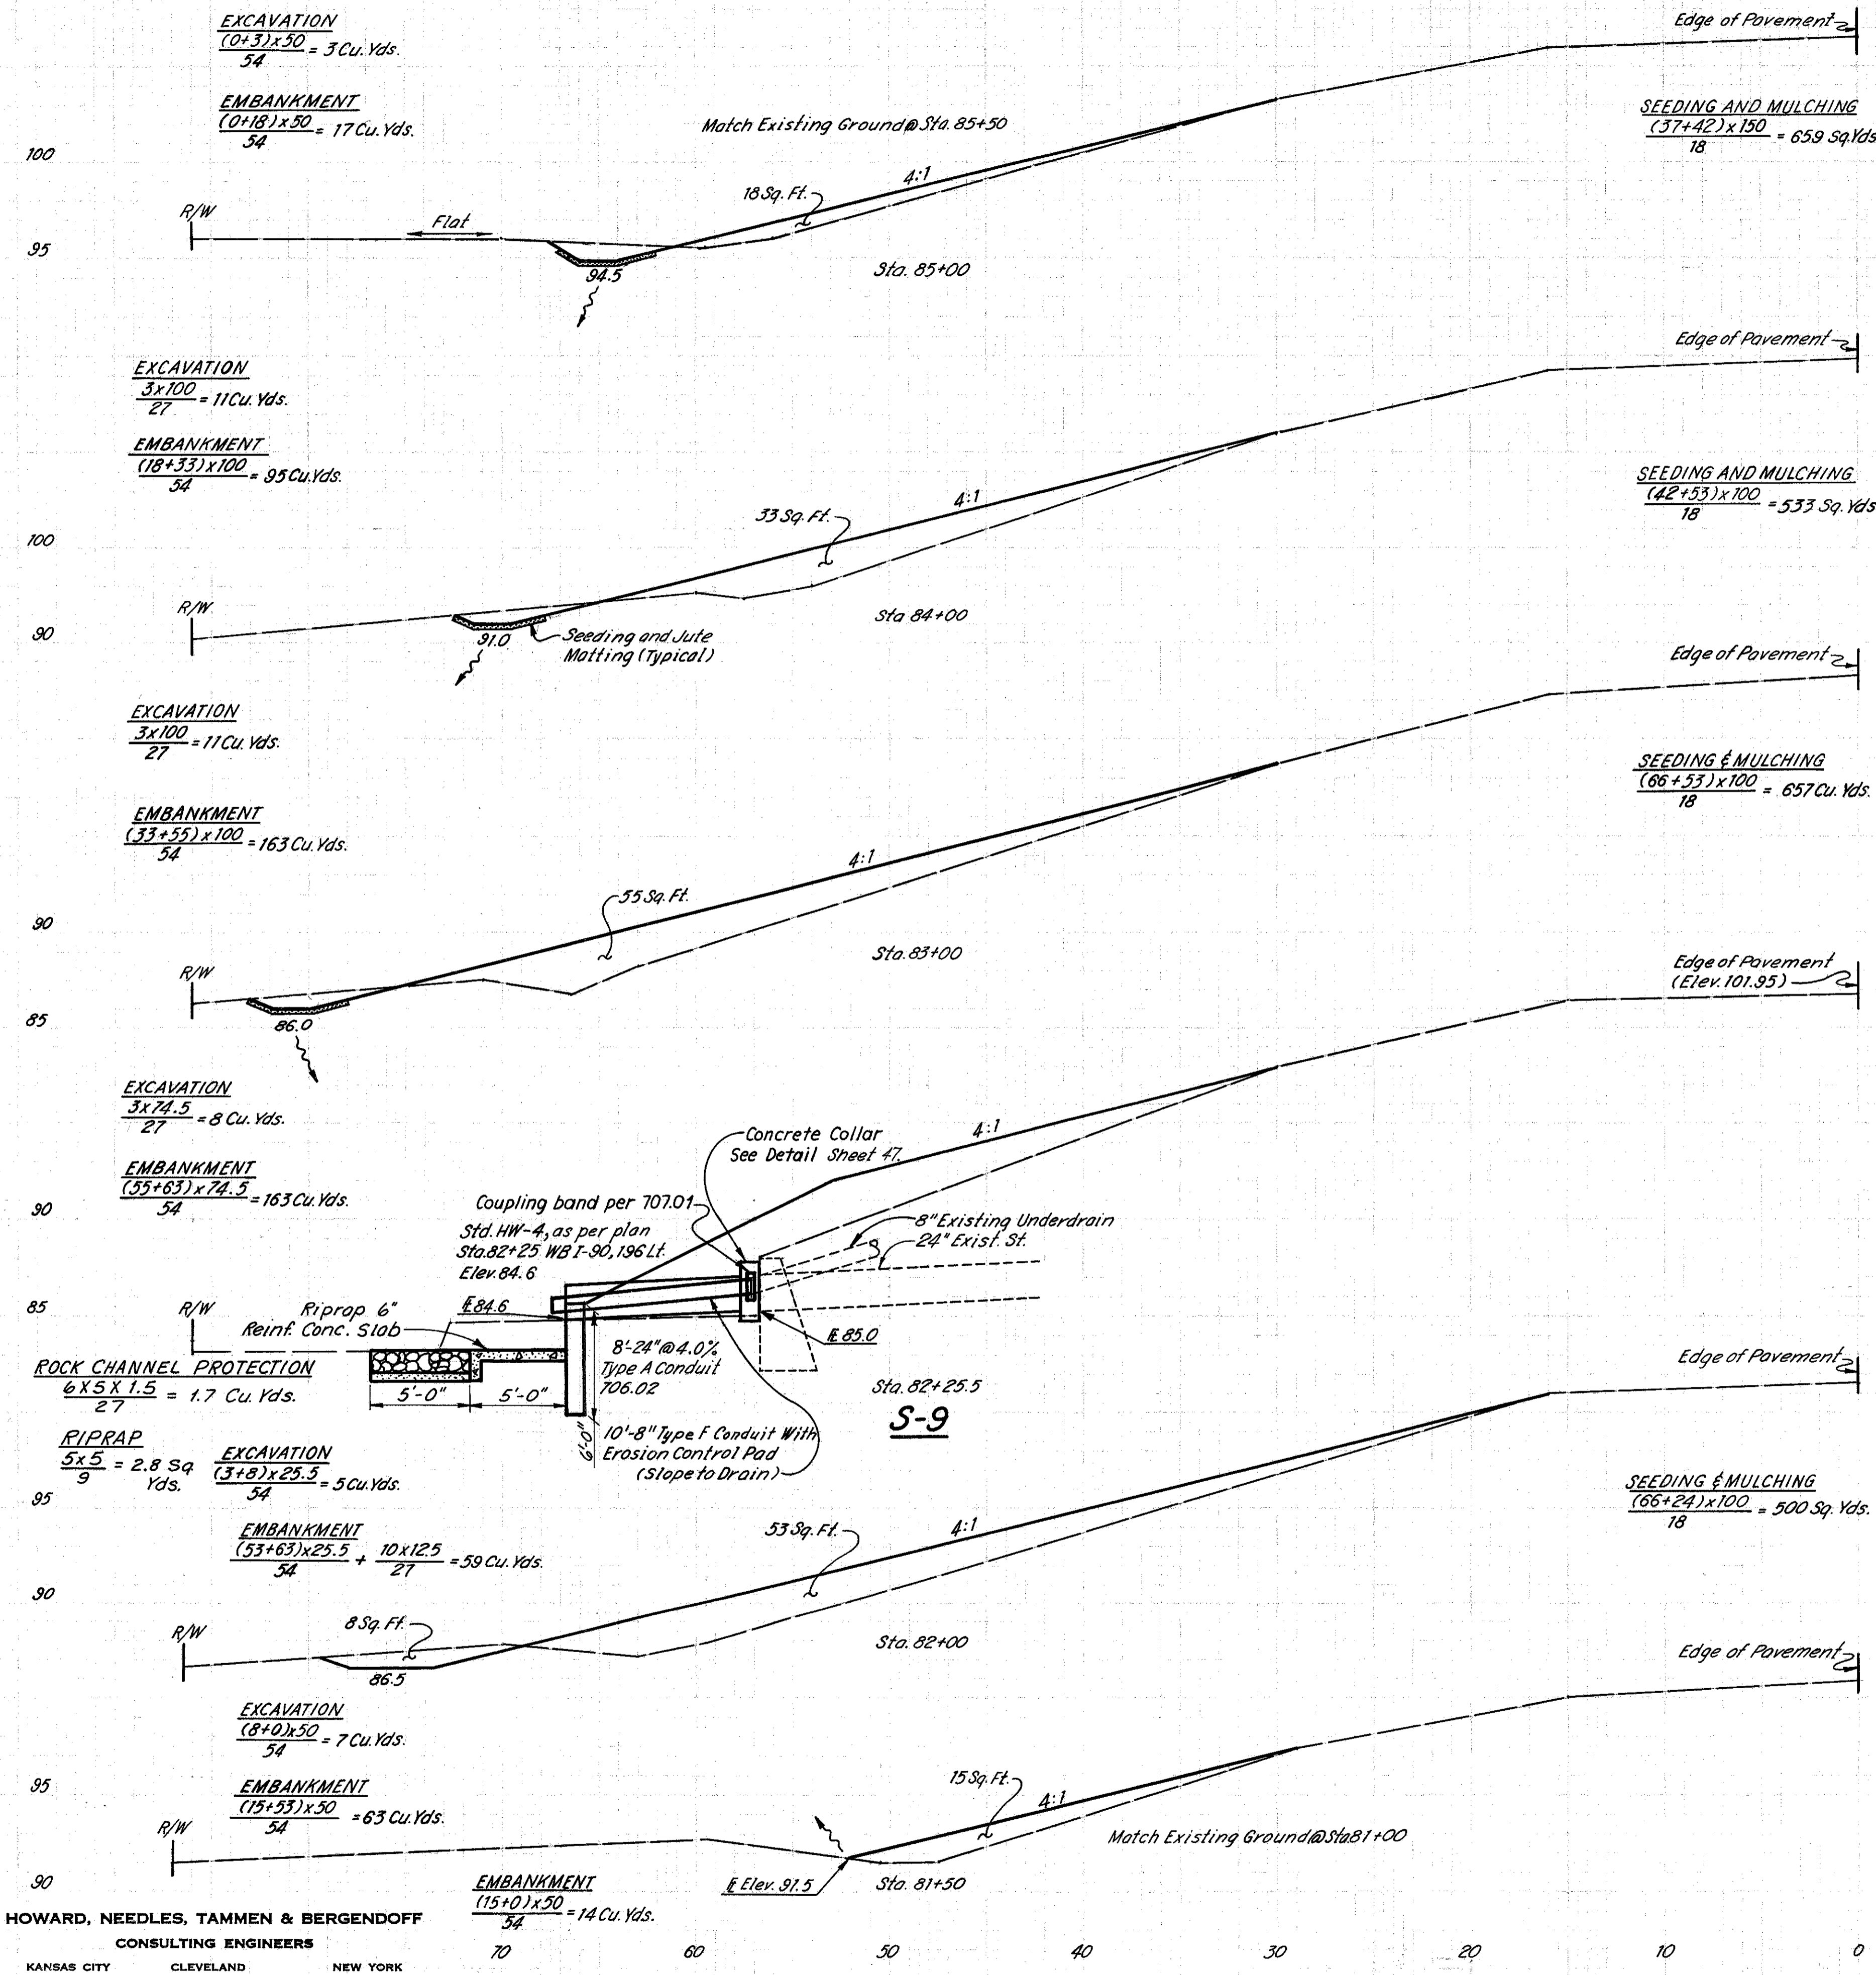

1-30-72 H.C. STAF.
 4-5-72 R.W.
 4-5-72 L.J.D.
 5-2-72 R.A.E.
 5-25-72

ESTIMATED QUANTITIES S-9

ITEM	DESCRIPTION	QUANTITY	UNIT
203	Excavation	45	Cu. Yds.
203	Embankment	574	Cu. Yds.
601	Riprap 6" Reinf. Conc.	3	Sq. Yds.
603	24" Conduit Type A 706.02 As per plan	8	Lin. Ft.
603	8" Conduit Type F	10	Lin. Ft.
659	Seeding & Mulching	2349	Sq. Yds.
667	Seeding & Jute Matting	142	Sq. Yds.
602	Concrete Masonry	0.43	Cu. Yds.
601	Rock Channel Prot. Type B	2	Cu. Yds.

(For Plan View See Sheet No. 13)