


| | | |
|-------------------|-------|---------|
| FED. RD. DIVISION | STATE | PROJECT |
| 5 | OHIO | |

QUANTITIES
Made: L.J.D. 4-5-72
Ckd: DSM 5-22-72


LAKE COUNTY
LAK-90-3.56

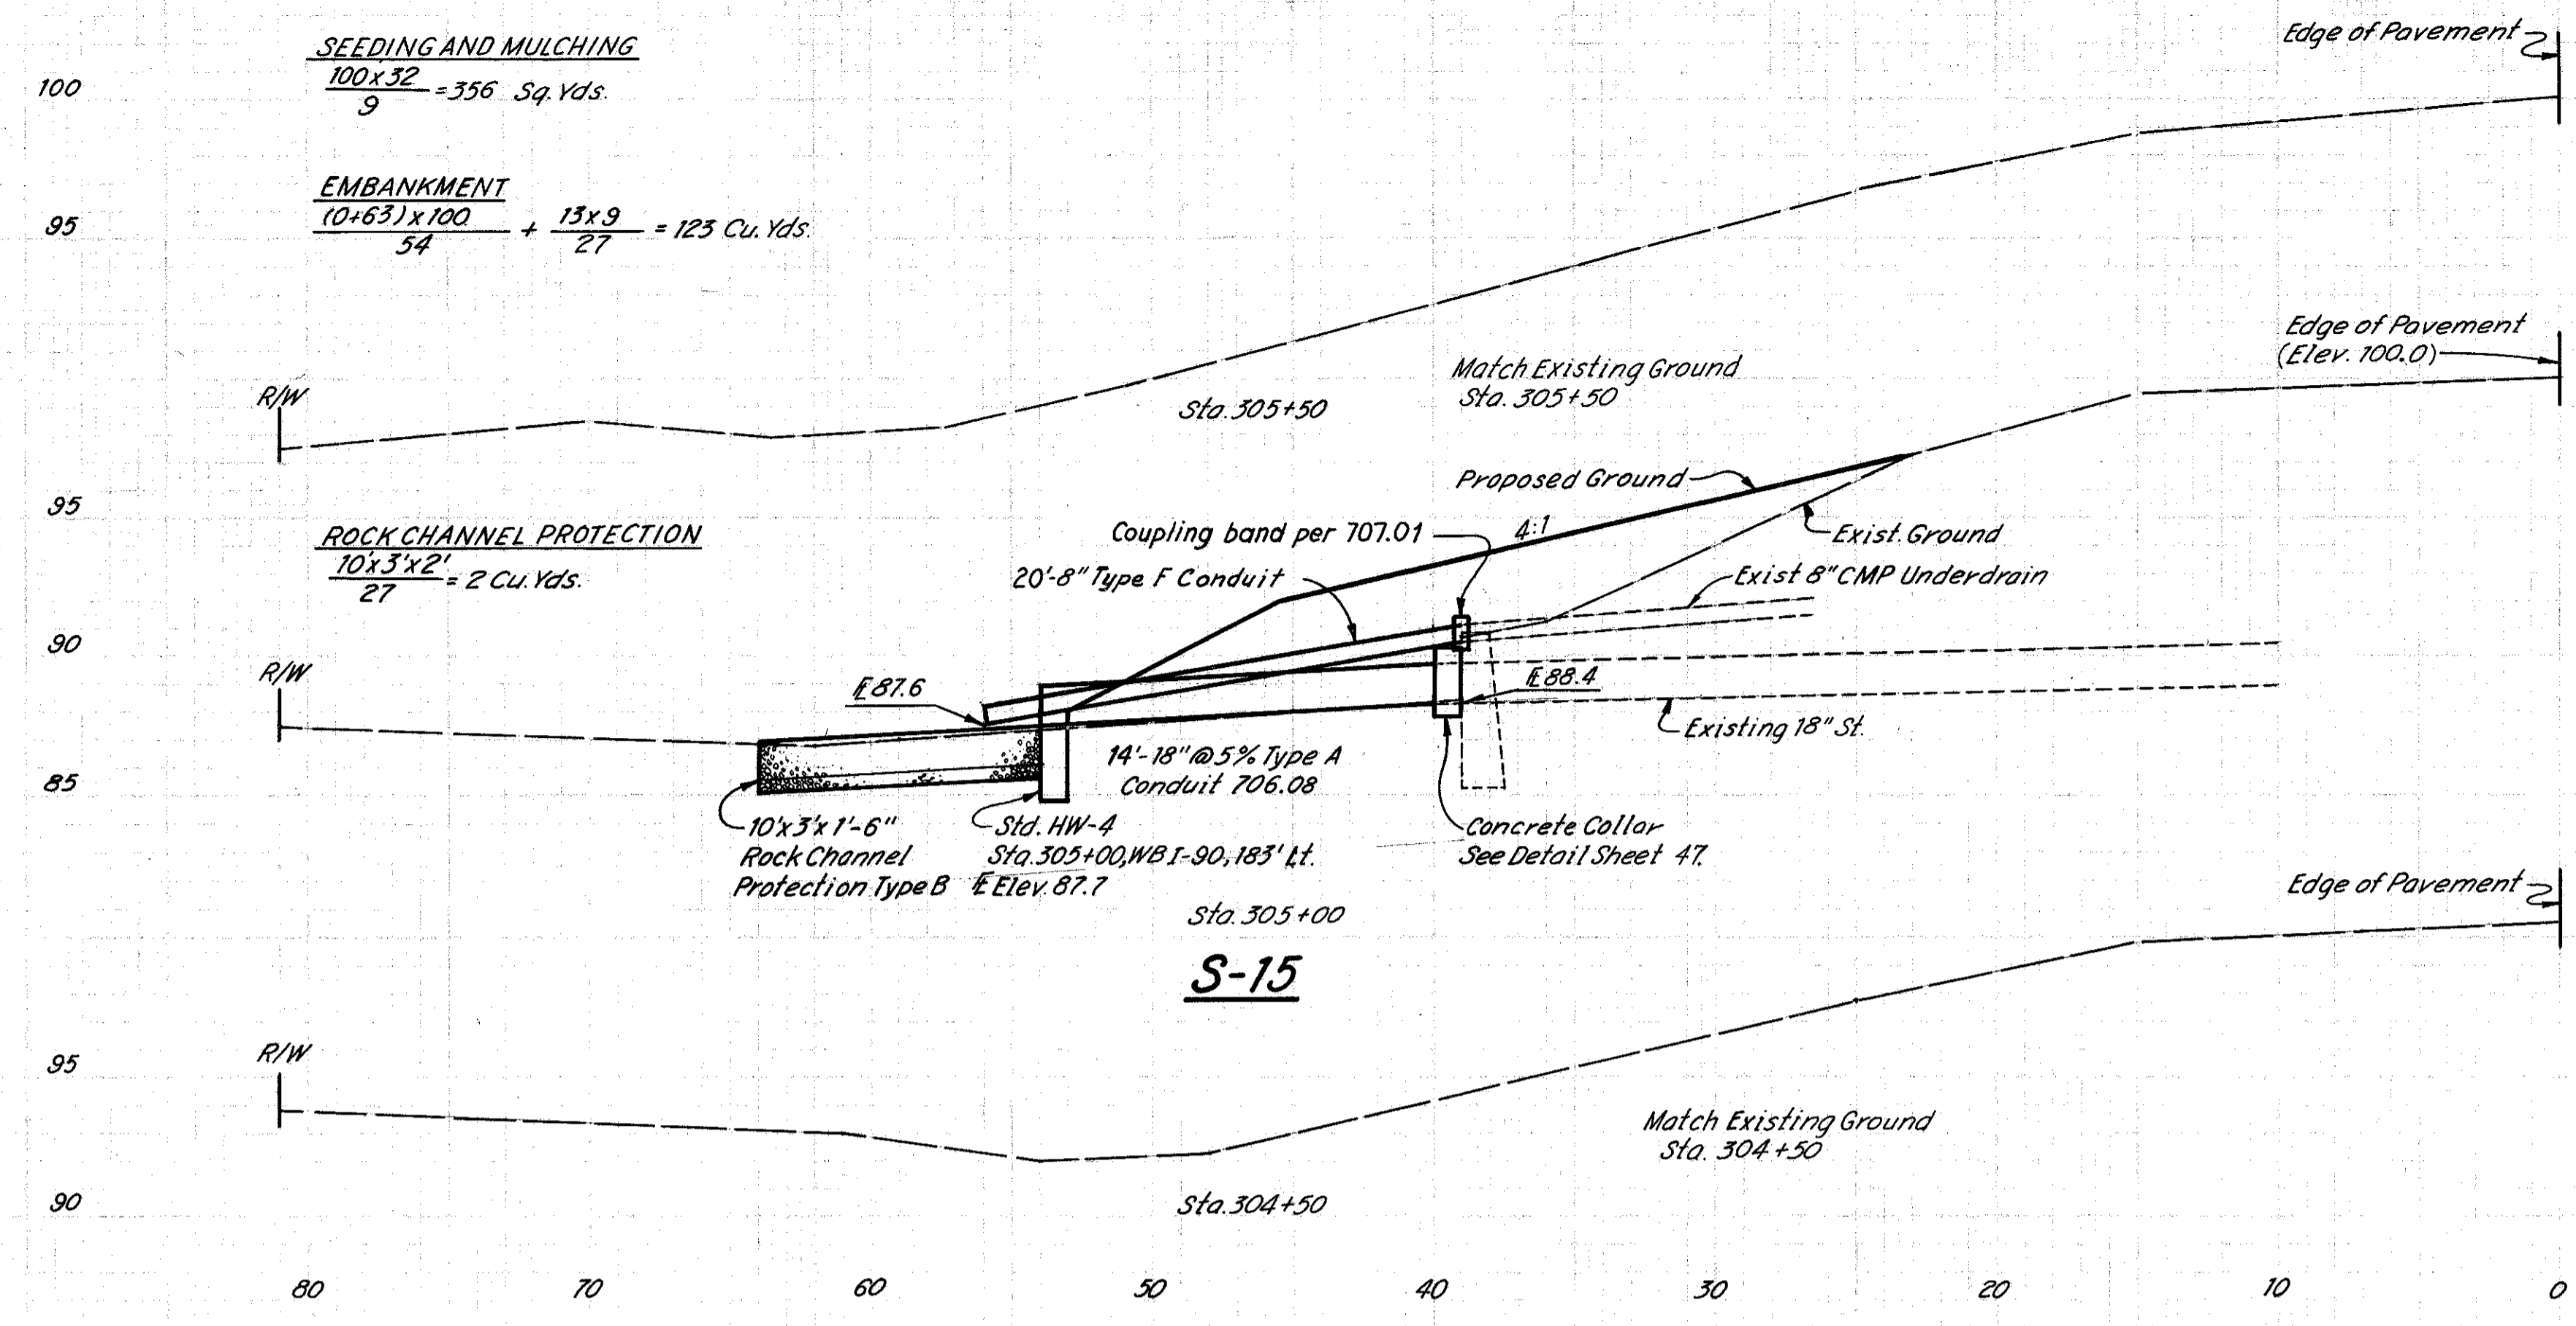

ESTIMATED QUANTITIES S-15

| ITEM | DESCRIPTION | QUANTITY | UNIT |
|------|--------------------------------|----------|----------|
| 203 | Embankment | 123 | Cu. Yds. |
| 601 | Rock Channel Protection Type B | 2 | Cu. Yds. |
| 602 | Concrete Masonry | 0.31 | Cu. Yds. |
| 603 | 18" Conduit Type A | 14 | Lin. Ft. |
| 603 | 8" Conduit Type F | 20 | Lin. Ft. |
| 659 | Seeding & Mulching | 356 | Sq. Yds. |

(For Plan View See Sheet No. 16)

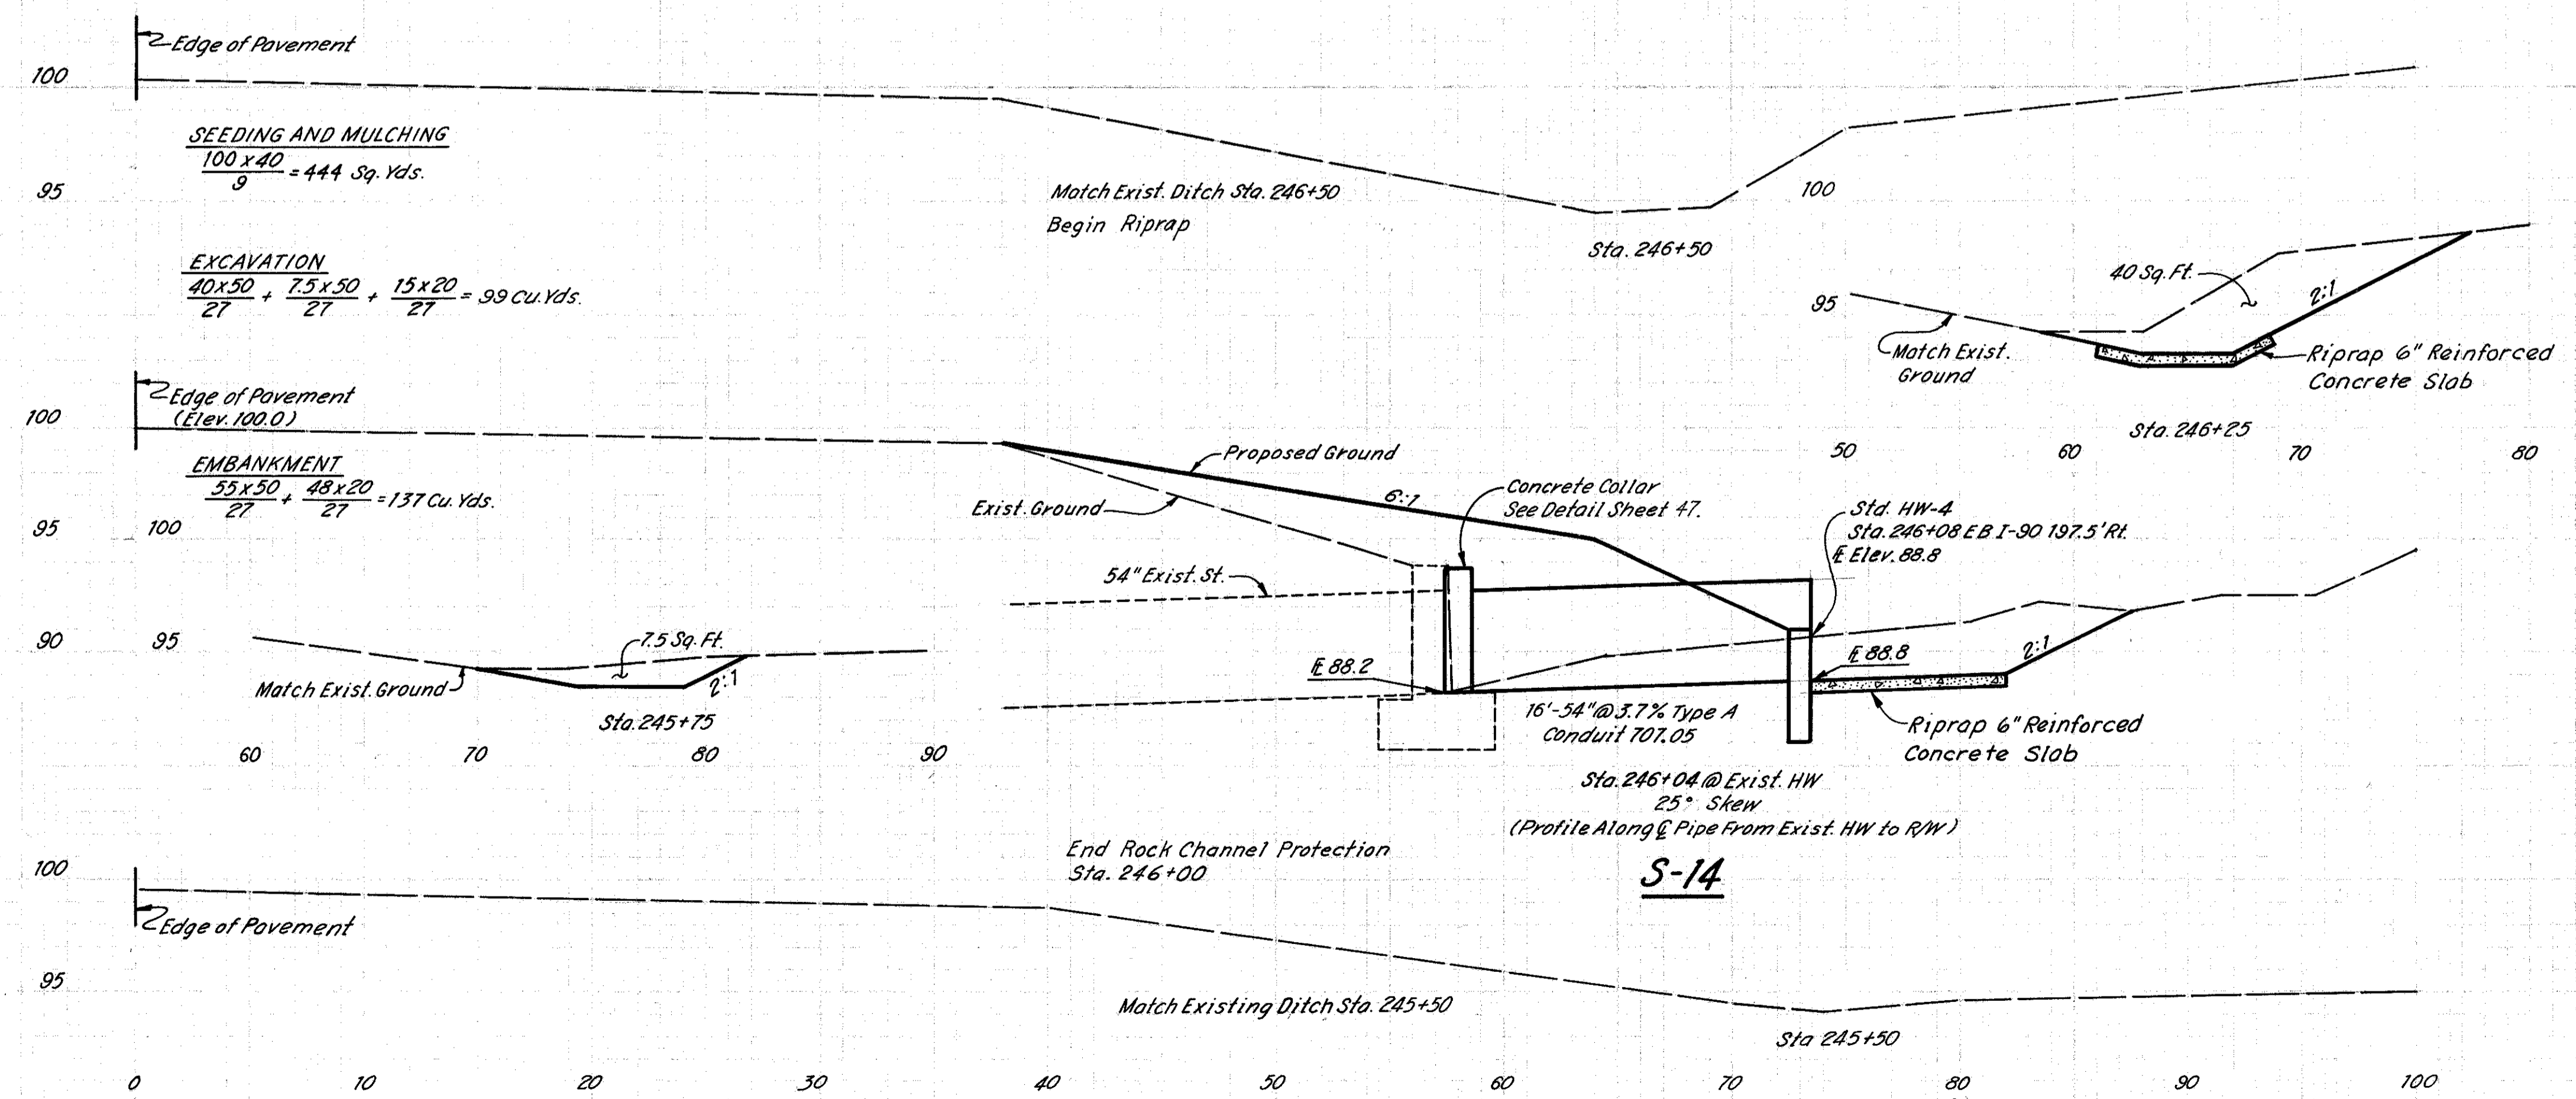

ESTIMATED QUANTITIES S-14

| ITEM | DESCRIPTION | QUANTITY | UNIT |
|------|--|----------|----------|
| 203 | Excavation | 99 | Cu. Yds. |
| 203 | Embankment | 137 | Cu. Yds. |
| 601 | Riprap 6" Reinf. Conc. | 45 | Sq. Yds. |
| 602 | Concrete Masonry | 1.30 | Cu. Yds. |
| 603 | 54" Conduit Type A 707.05, As per plan | 16 | Lin. Ft. |
| 659 | Seeding & Mulching | 444 | Sq. Yds. |

(For Plan View See Sheet No. 15)

3-5-72
4-4-72
4-5-72
5-22-72
HC
LJD
LJD
DSM