



FED. RD. DIVISION	STATE	PROJECT	
5	OHIO		

LAKE COUNTY
LAK-90-3.56

QUANTITIES
Made: REM 5-2-72
Ckd: RAE 5-31-72

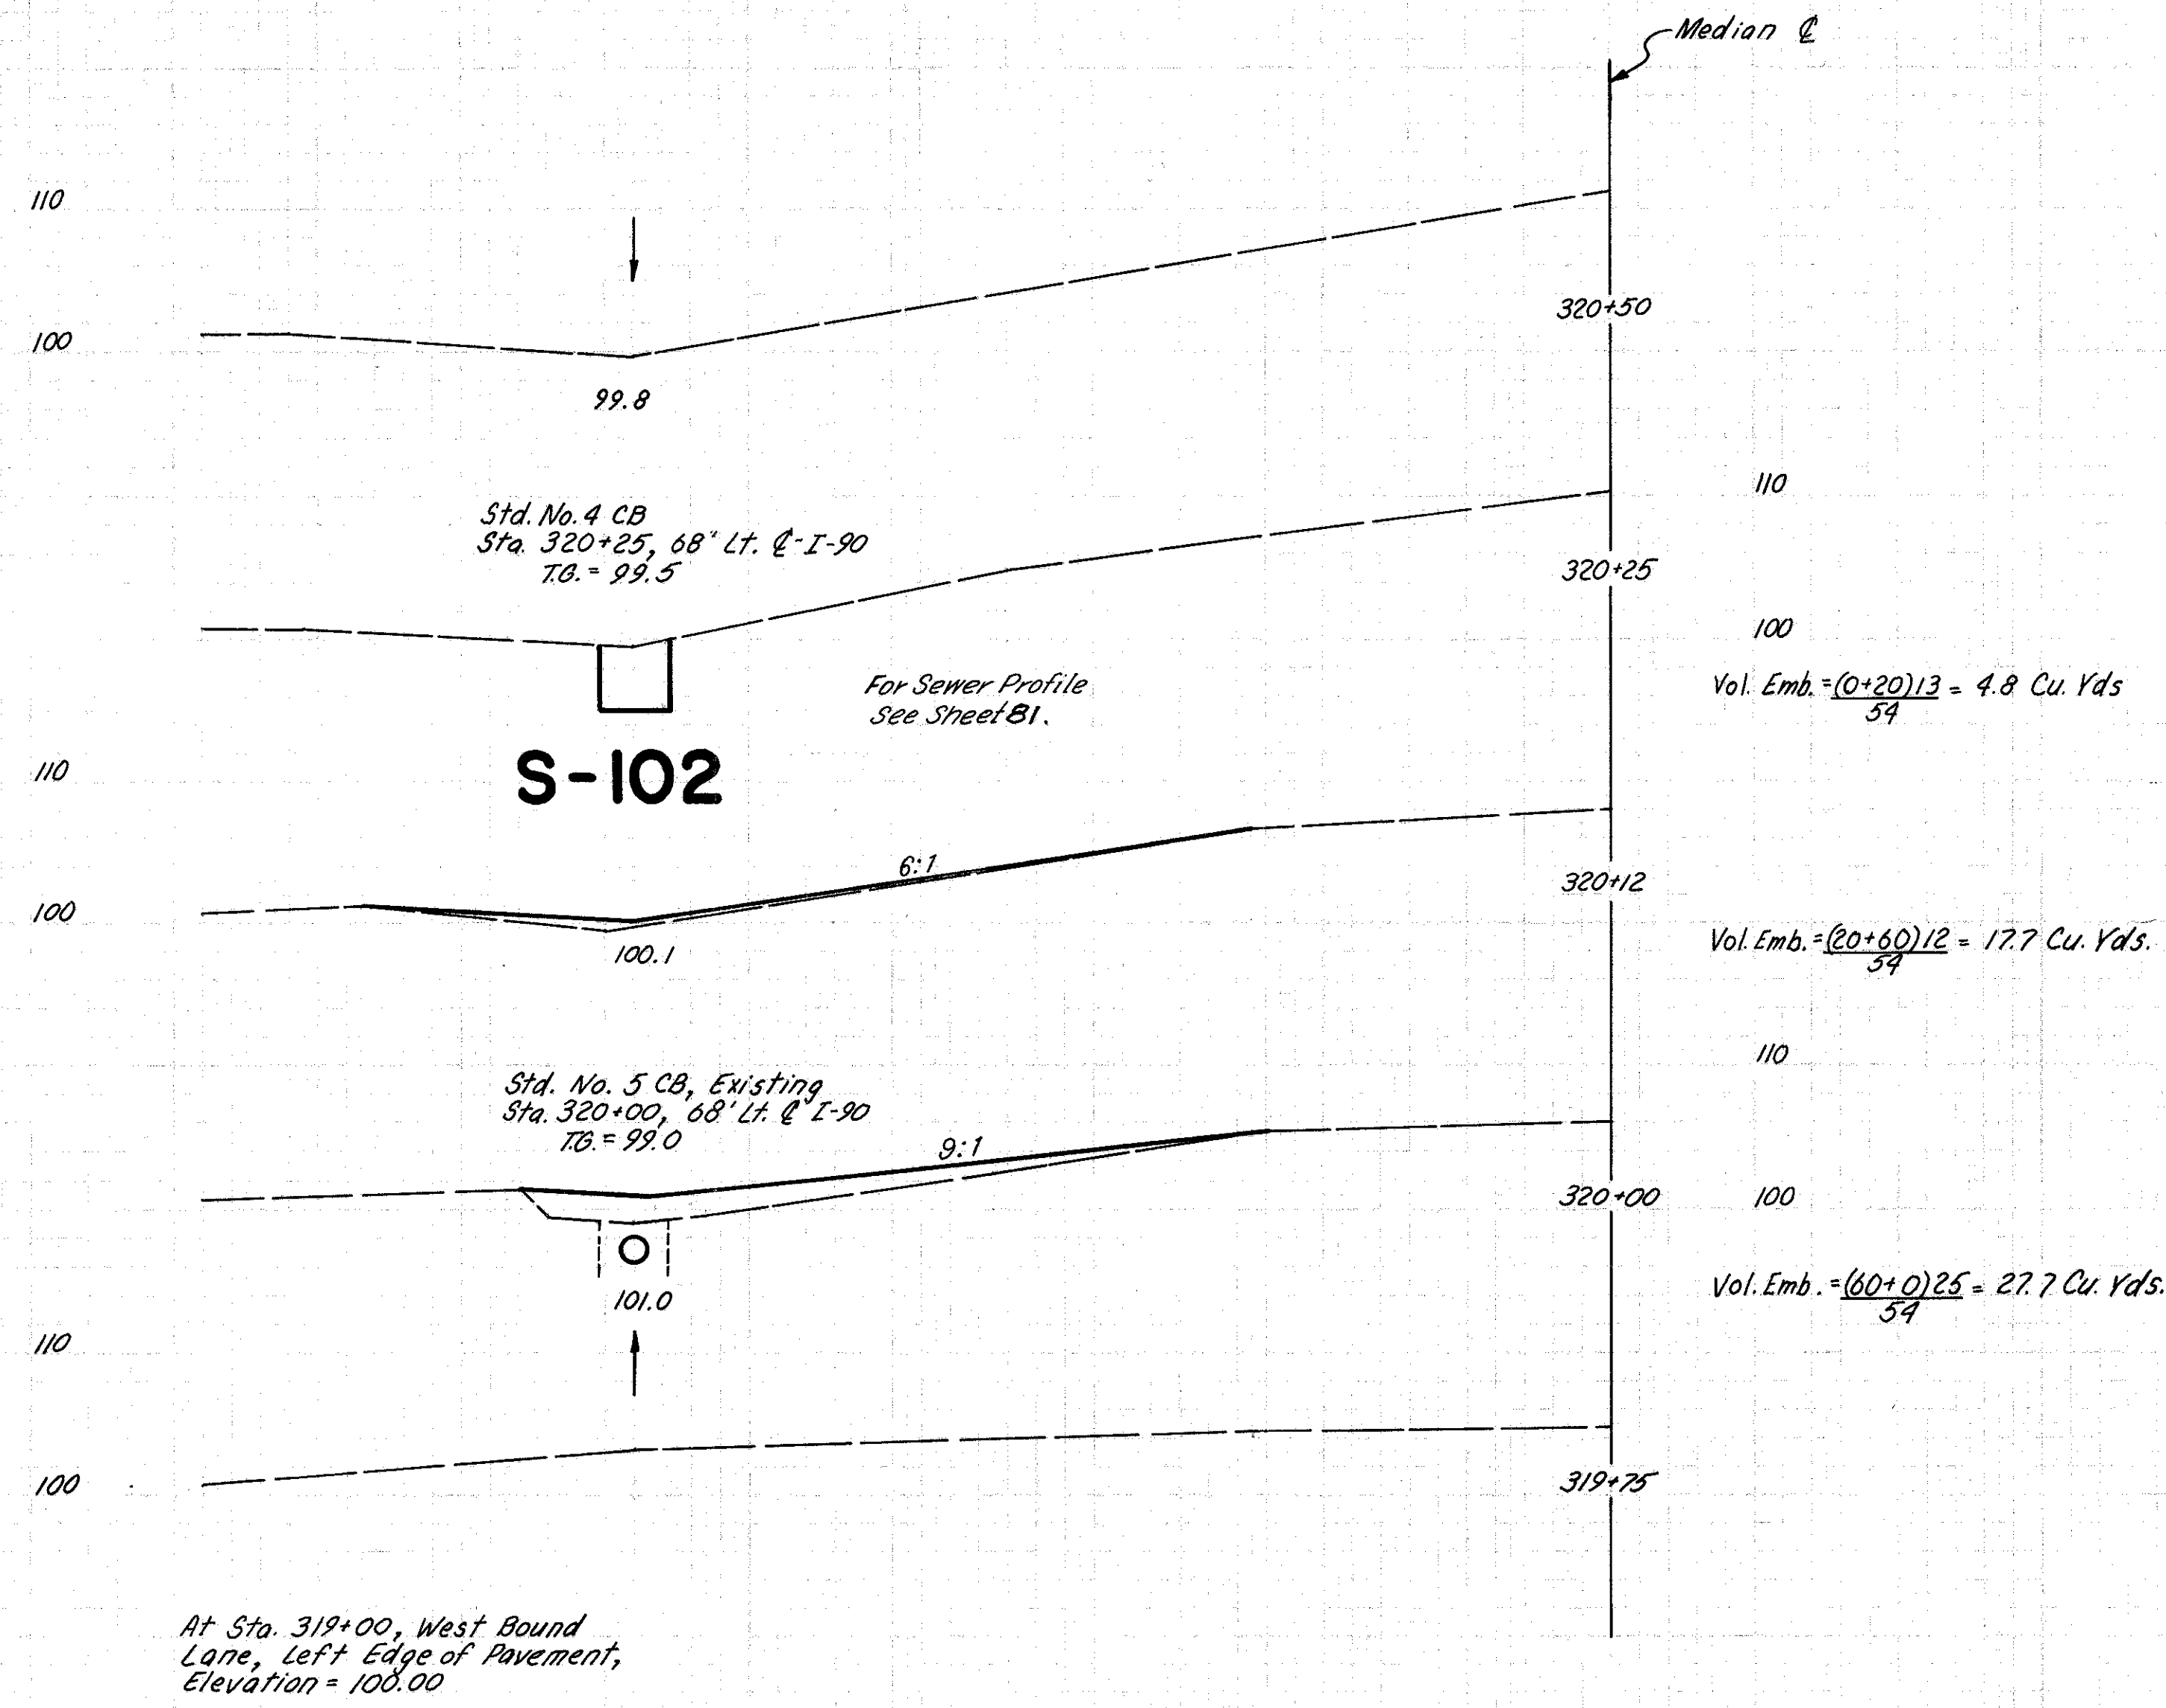

TOTAL VOLUME
Excavation = 0 Cubic Yards
Embankment = 50 Cubic Yards
Seeding & Mulching = 196 Sq. Yds.
(For Plan View See Sheet 10.)

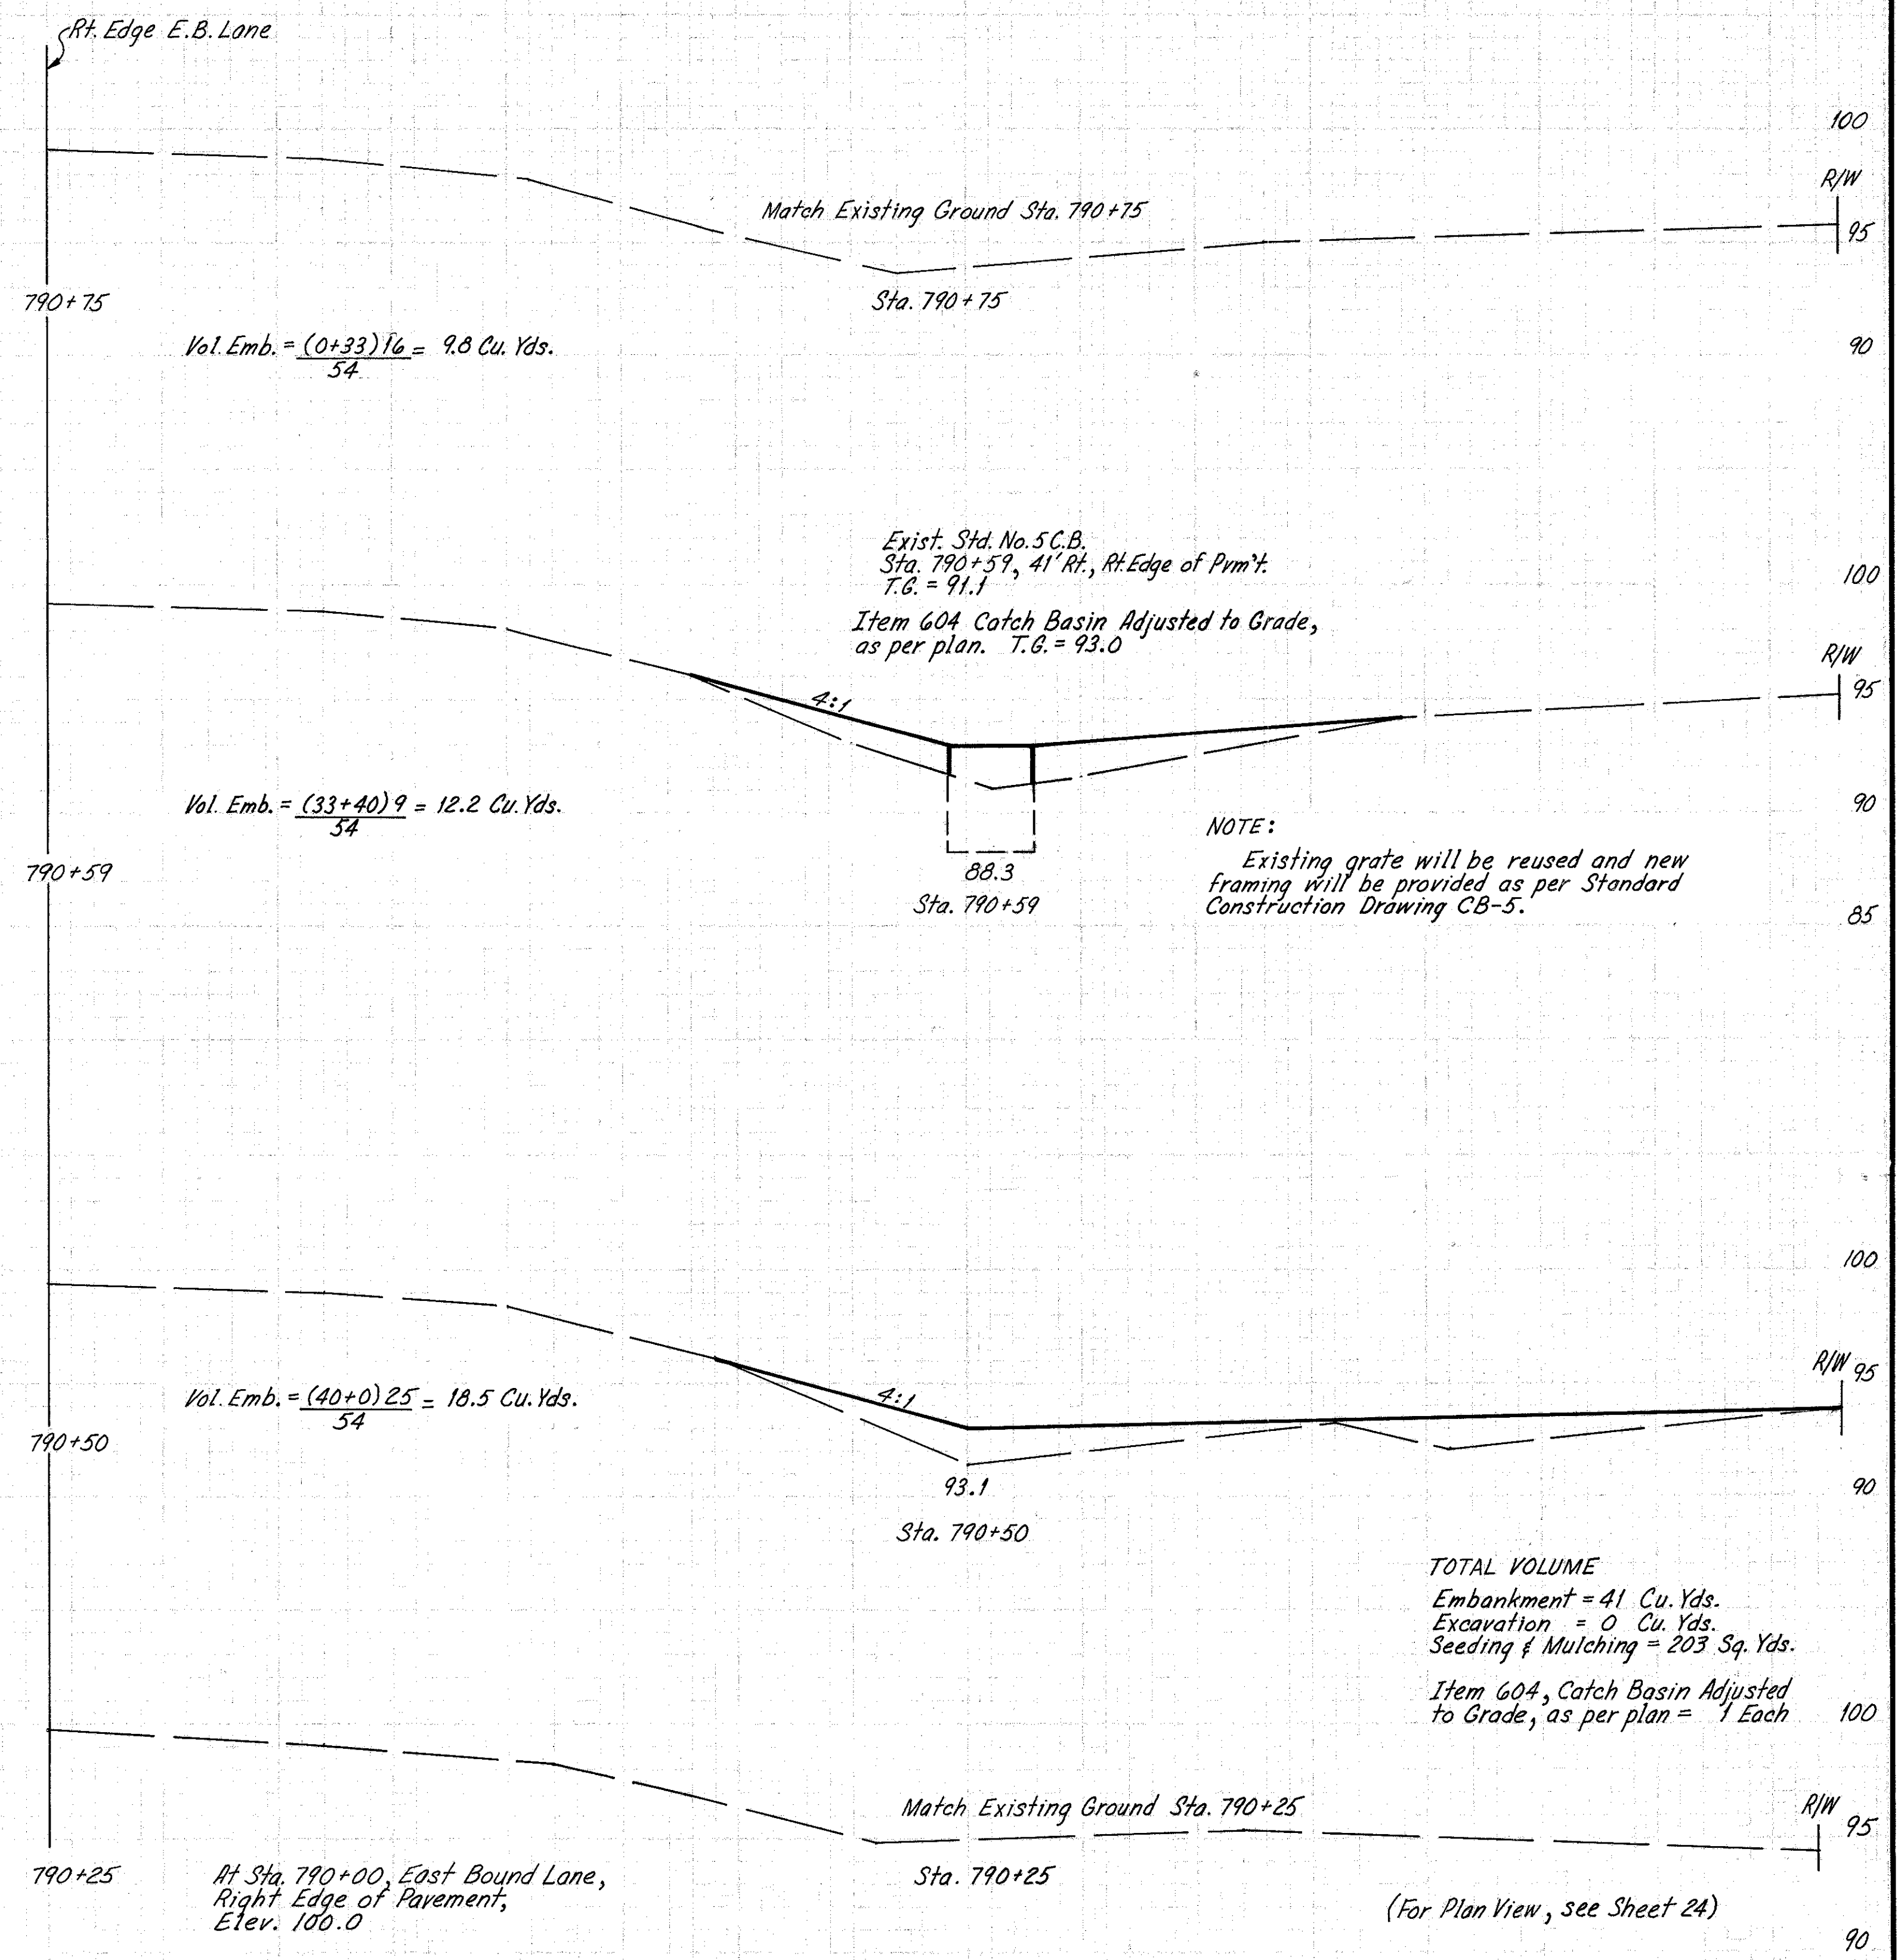

TOTAL VOLUME
Embankment = 41 Cu. Yds.
Excavation = 0 Cu. Yds.
Seeding & Mulching = 203 Sq. Yds.
Item 604, Catch Basin Adjusted to Grade, as per plan = 1 Each

(For Plan View, see Sheet 24)

3-29-72
4-4-72
4-14-72
5-2-72
5-31-72
RAE
CEH
CEH
CEH
RAE