


FED. RD. DIVISION	STATE	PROJECT	85 III
5	OHIO		

LAKE COUNTY
LAK-90-3.56


QUANTITIES
Made: REM 4-4-72
Ckd: RAE 6-7-72

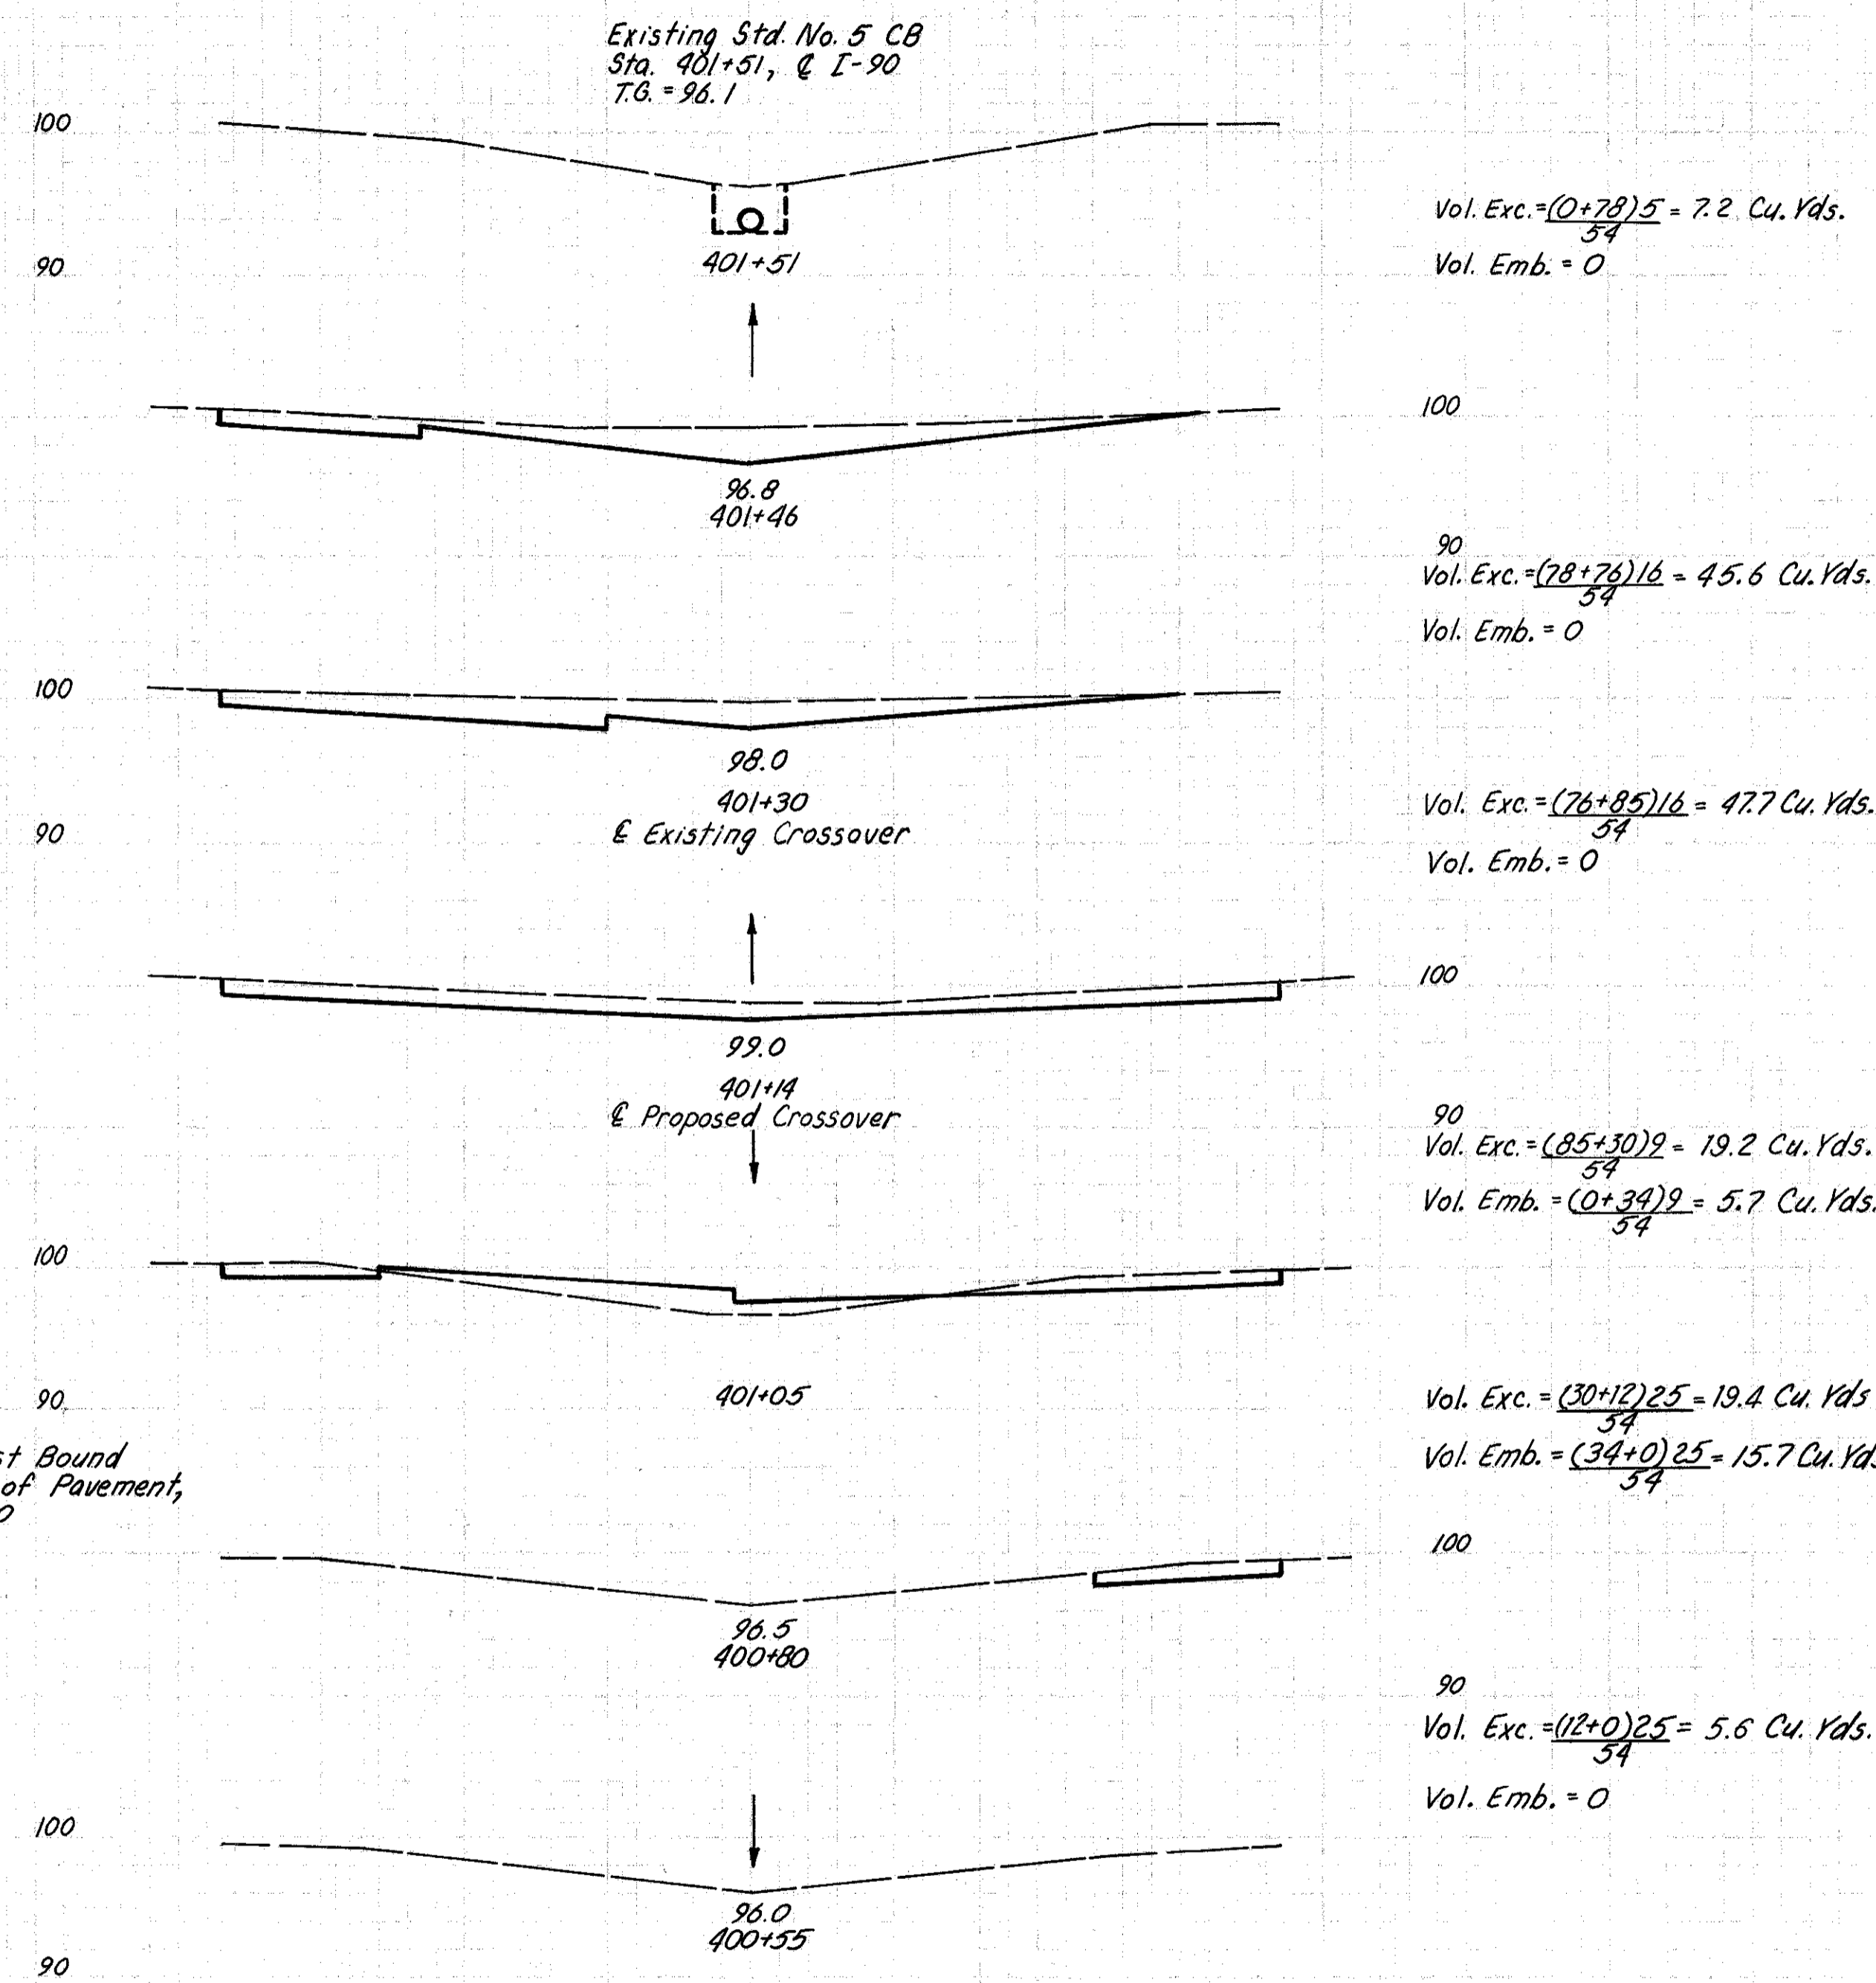

At Sta 401+00, West Bound Lane, Left Edge of Pavement, Elevation = 100.00

TOTAL VOLUME
Excavation = 145 Cubic Yards
Embankment = 21 Cubic Yards
Seeding & Mulching = 181 Sq. Yds

(For Plan View See Sheet 18.)

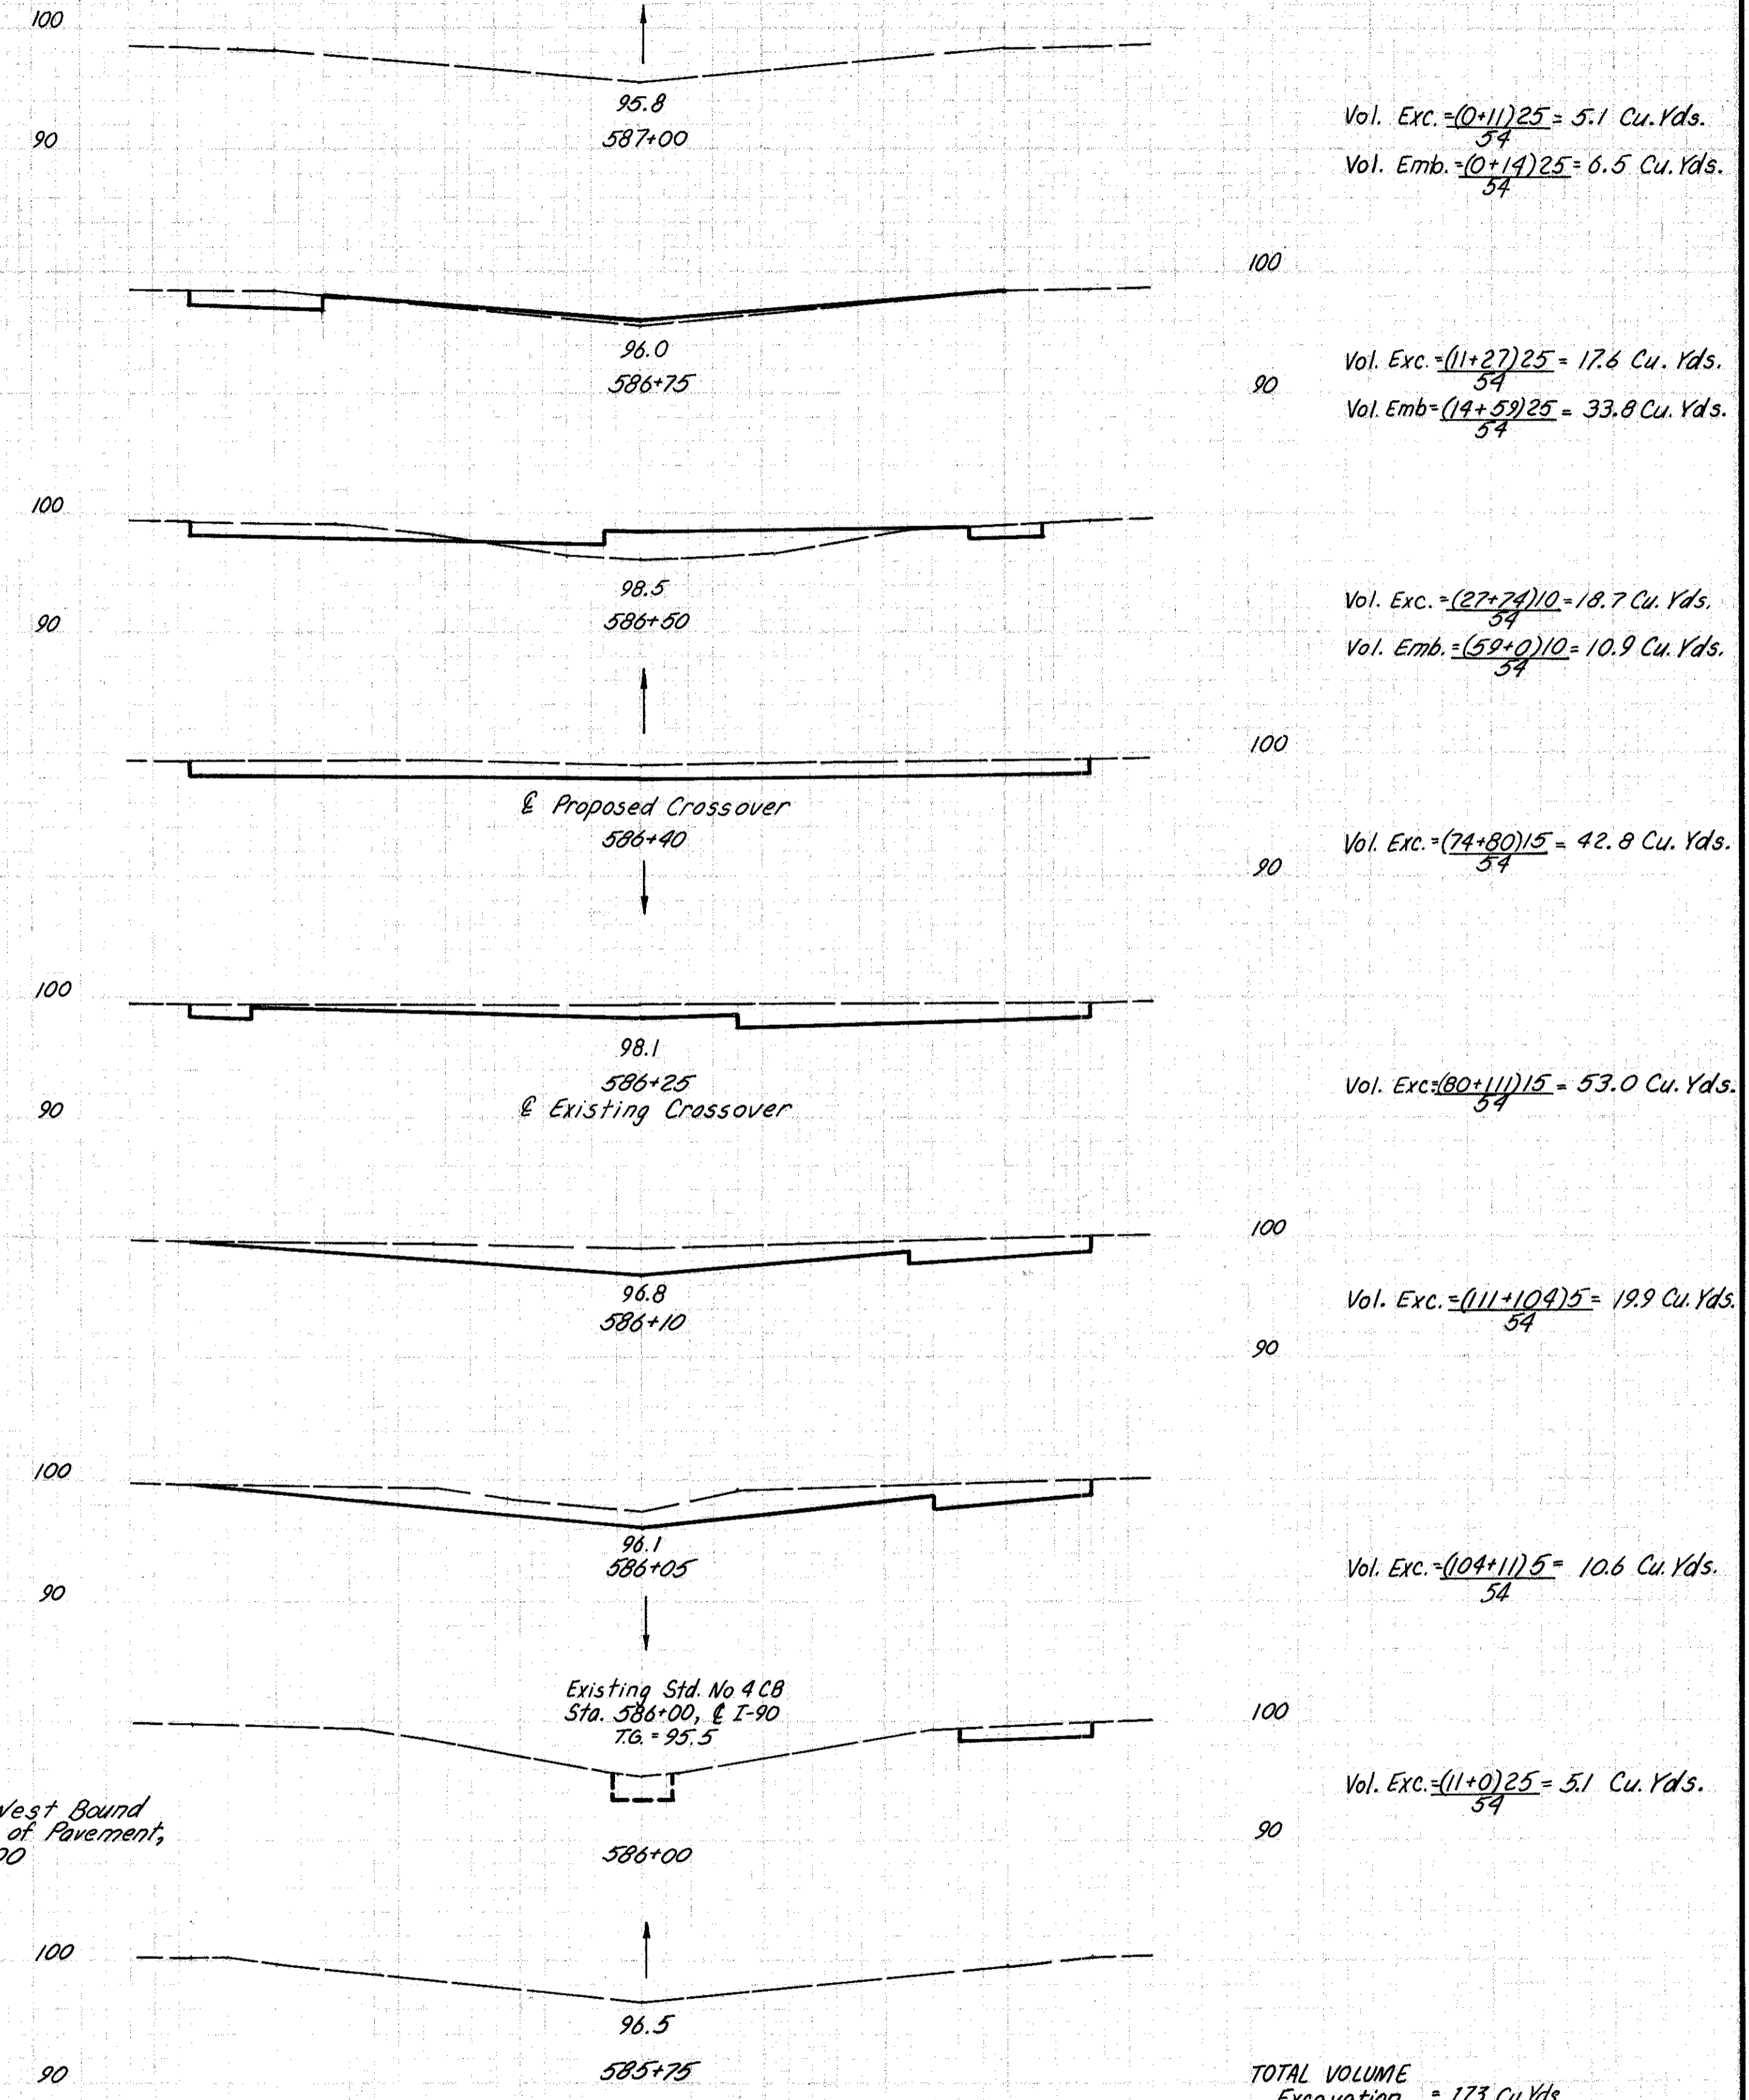

At Sta 586+00, West Bound Lane, Left Edge of Pavement, Elevation = 100.00

TOTAL VOLUME
Excavation = 173 Cu. Yds
Embankment = 51 Cu. Yds
Seeding & Mulching = 302 Sq. Yds

(For Plan View See Sheet 21.)