

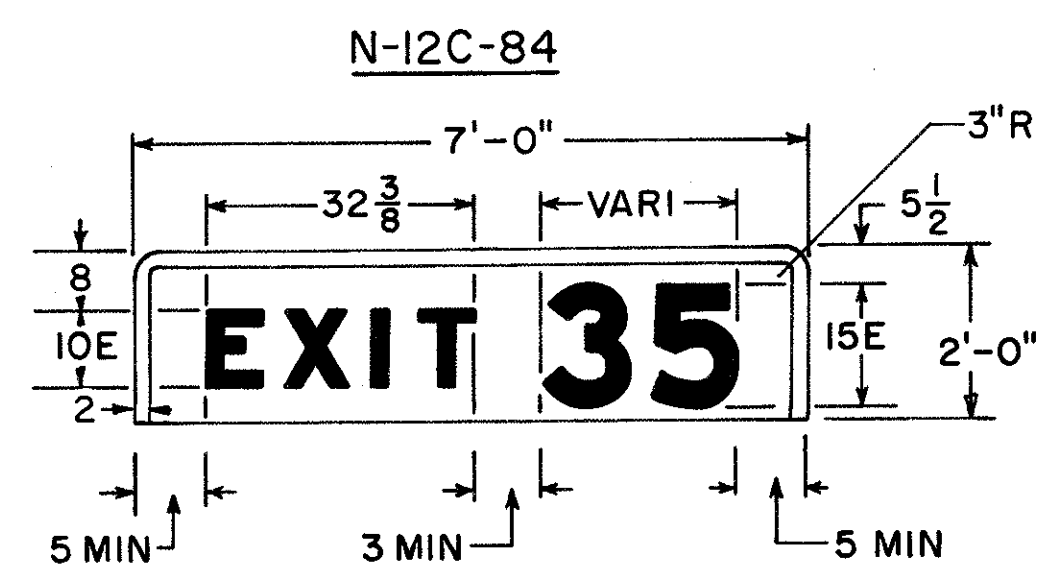
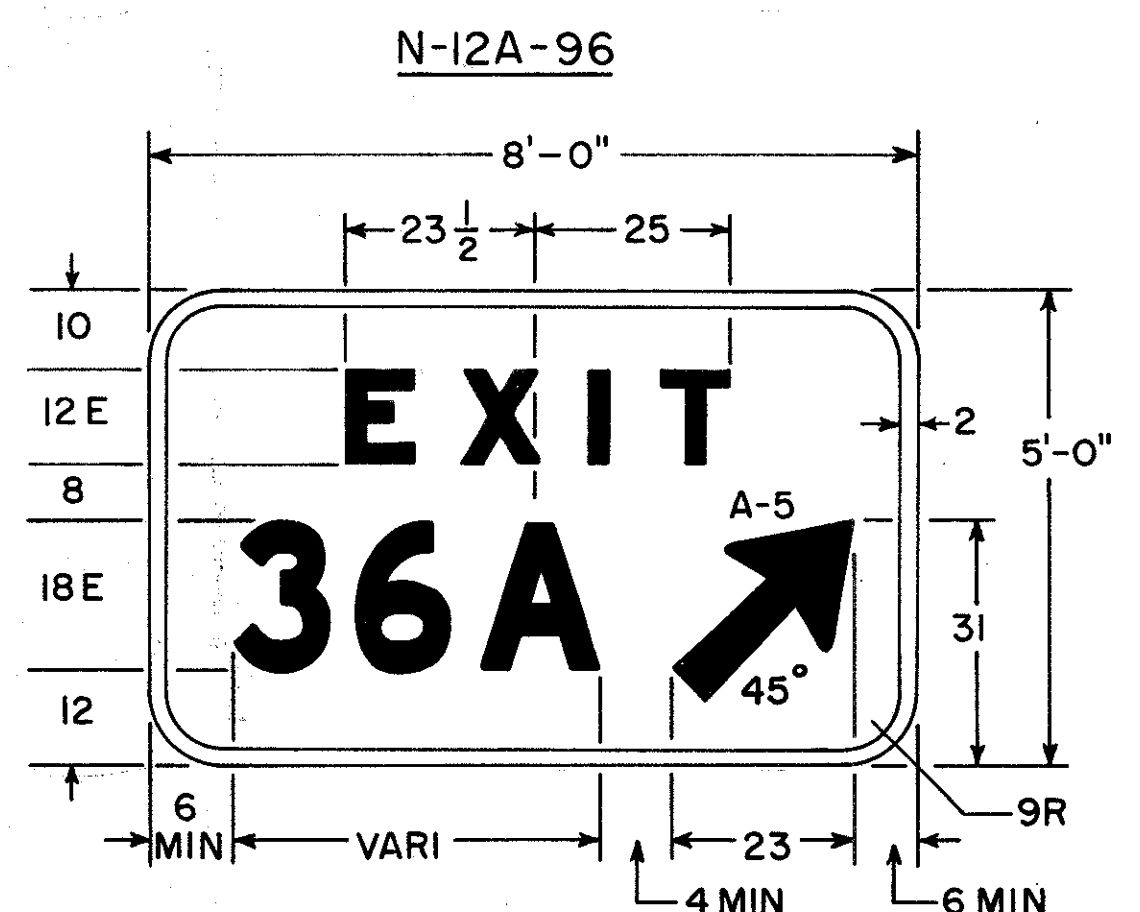






	E	X	I	T	S	TOTAL				
10"E	6.75	2.50	7.62	3.37	2.12	3.25	6.75	2.25	7.37	42
	E	X	I	T	TOTAL					
12"E	8.37	5.62	9.12	7.62	2.50	6.87	8.37	48 1/2		

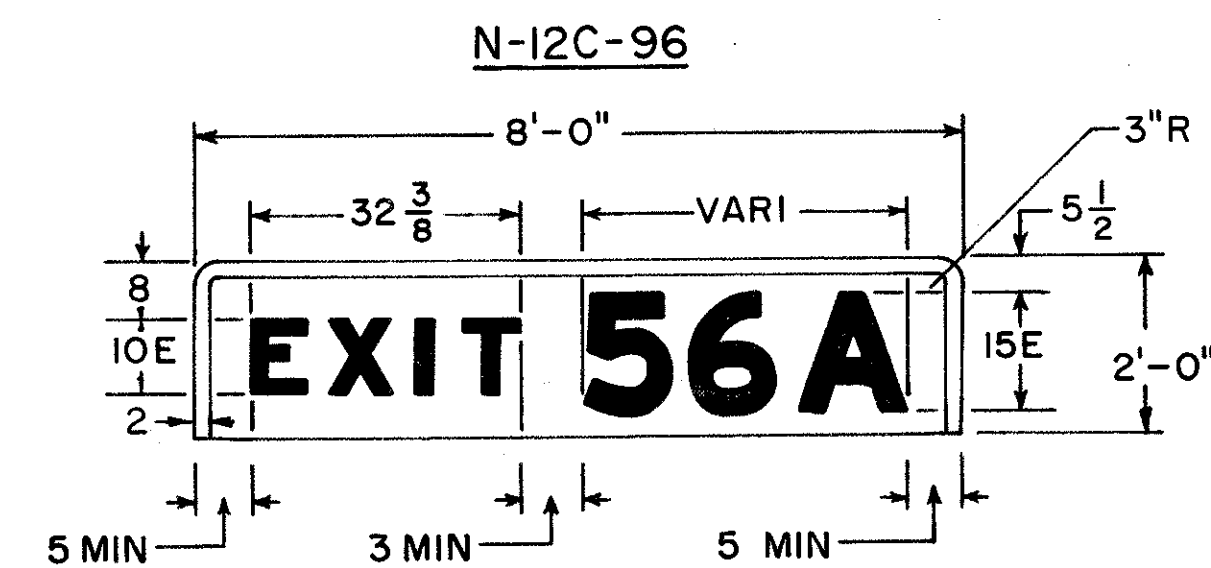


	E	X	I	T	TOTAL		
10"E	6.75	2.50	7.62	3.37	3.25	6.75	32 3/8

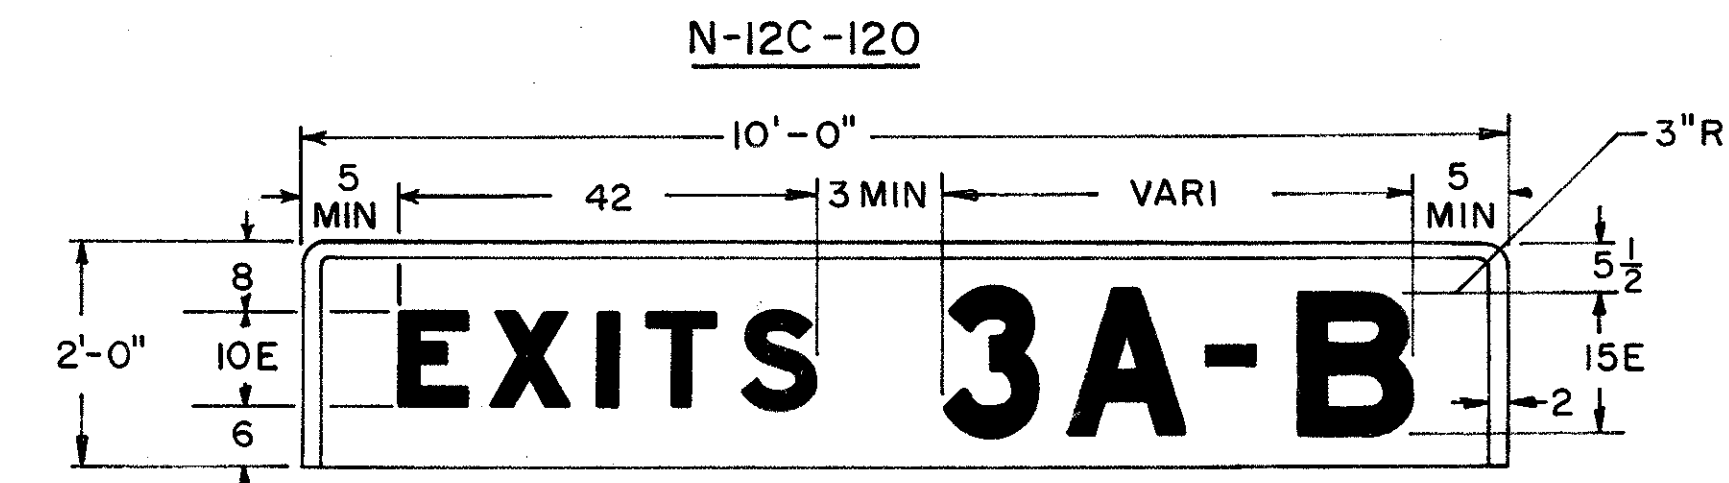

NOTE
ALL DIMENSIONS ARE IN INCHES UNLESS OTHERWISE SHOWN.
THE LEGEND AND OUTLINE ARE WHITE.
THE BACKGROUND IS GREEN.

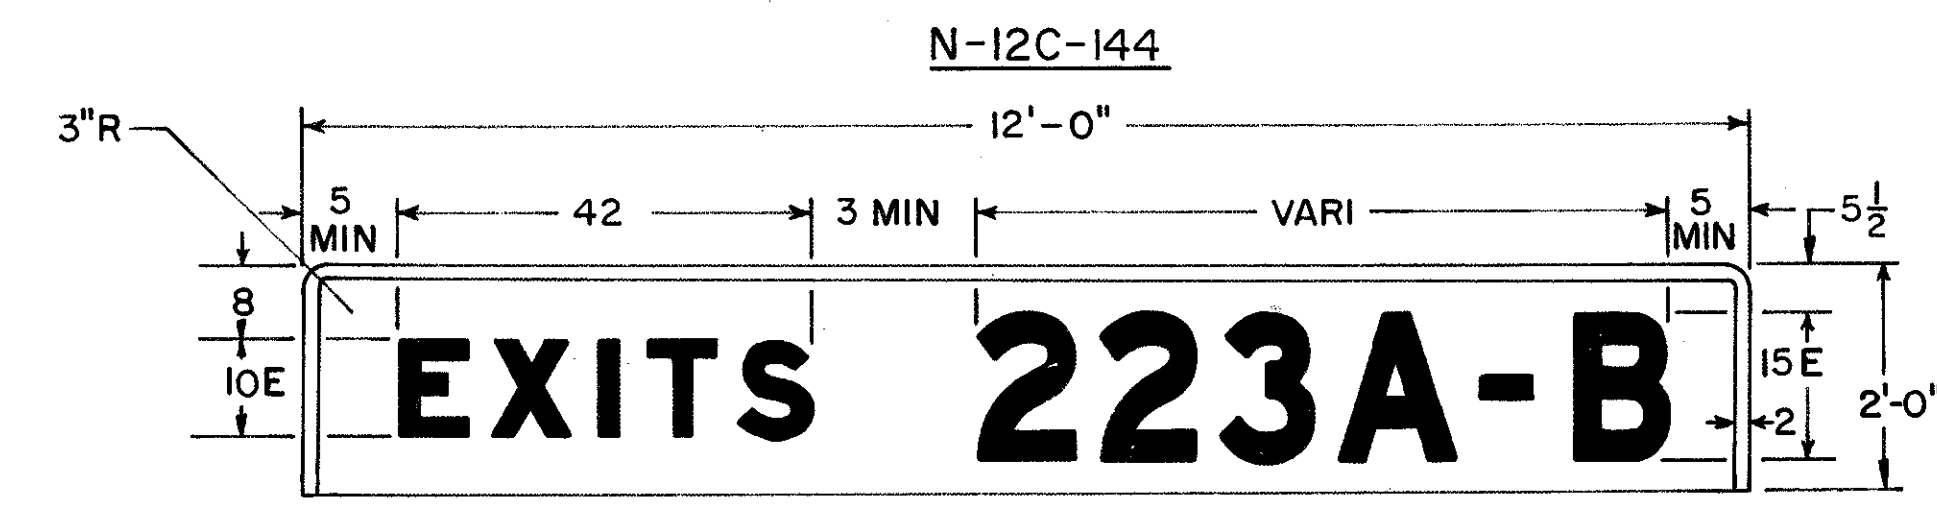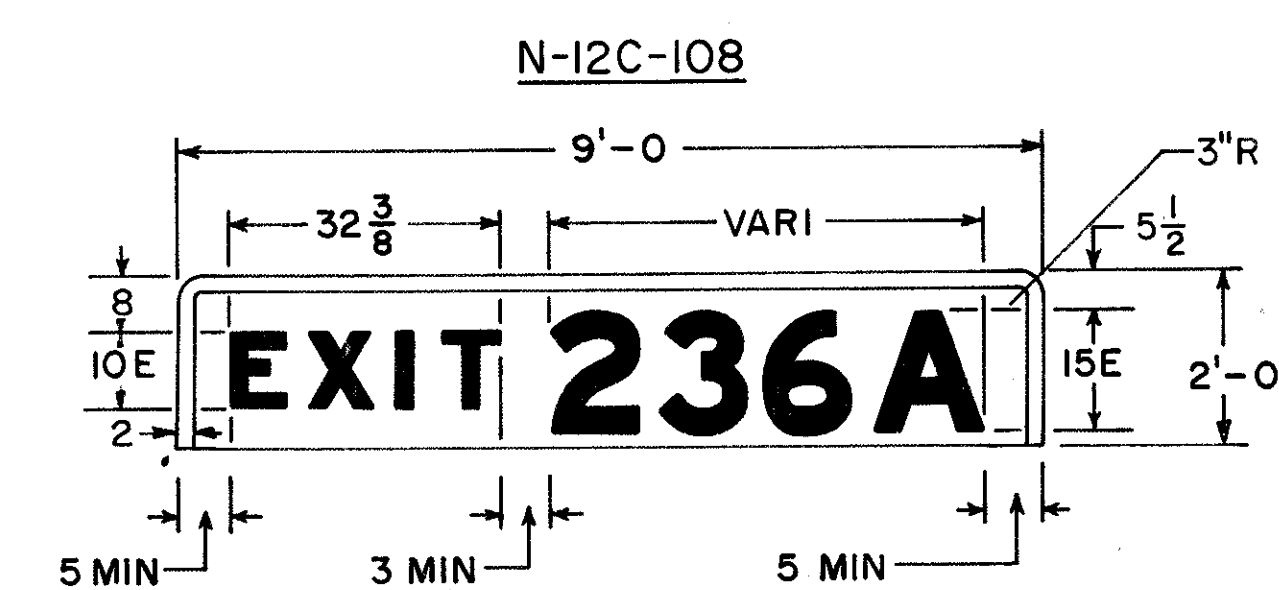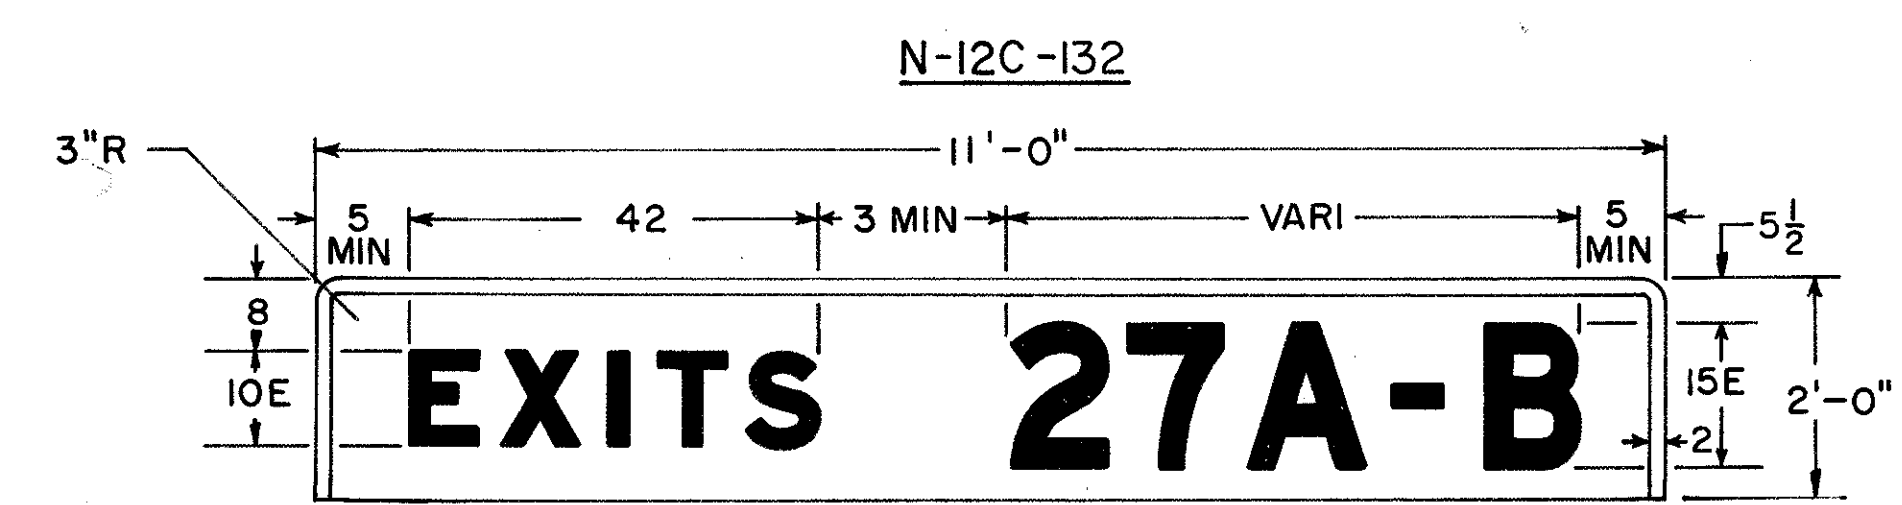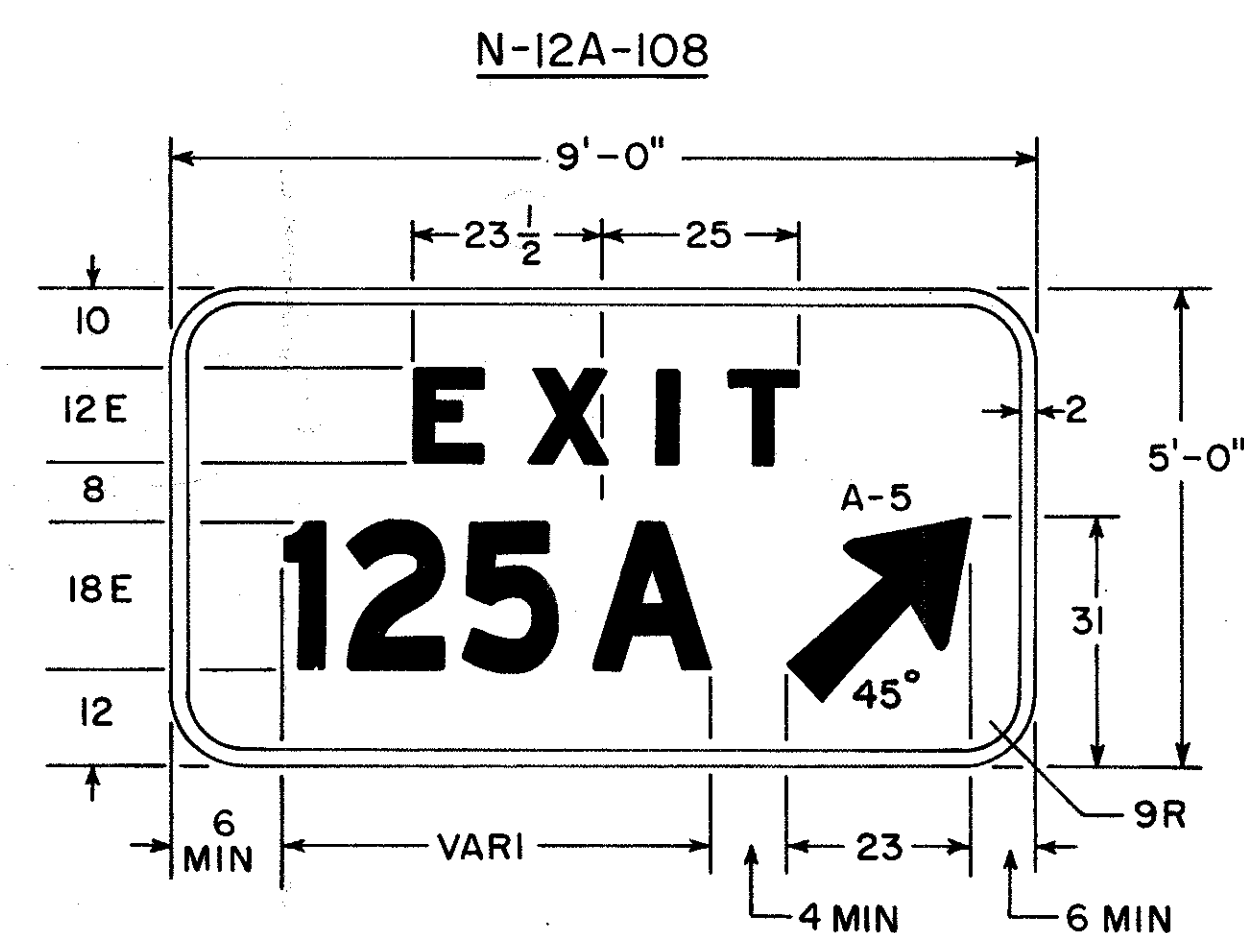

CODE NUMBER	DIGIT AND/OR LETTER COMBINATION
N-12A-72	ONE OR TWO DIGITS, ONE DIGIT AND ONE LETTER
N-12A-96	THREE DIGITS, TWO DIGITS AND ONE LETTER
N-12A-108	THREE DIGITS AND ONE LETTER
N-12C-72	ONE DIGIT
N-12C-84	TWO DIGITS, OR ONE DIGIT AND ONE LETTER
N-12C-96	THREE DIGITS, OR TWO DIGITS AND ONE LETTER
N-12C-108	THREE DIGITS AND ONE LETTER
N-12C-120	ONE DIGIT AND TWO LETTERS
N-12C-132	TWO DIGITS AND TWO LETTERS
N-12C-144	THREE DIGITS AND TWO LETTERS

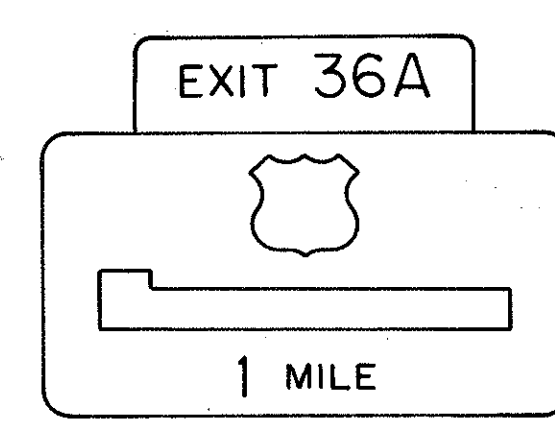

TYPICAL SIGN

BUREAU OF TRAFFIC
OHIO DEPARTMENT OF HIGHWAYS

EXPRESSWAY GUIDE SERIES

N-12A, N-12C

DATE
4-13-71
4-24-72

DRAWN BY: C.R.
APP BY: R. L. McMiller, Jr.