


FED. RD. DIVISION	STATE	PROJECT	
5	OHIO	I-90-1(88)46	

105
111

LAKE COUNTY
LAK-90-3.56

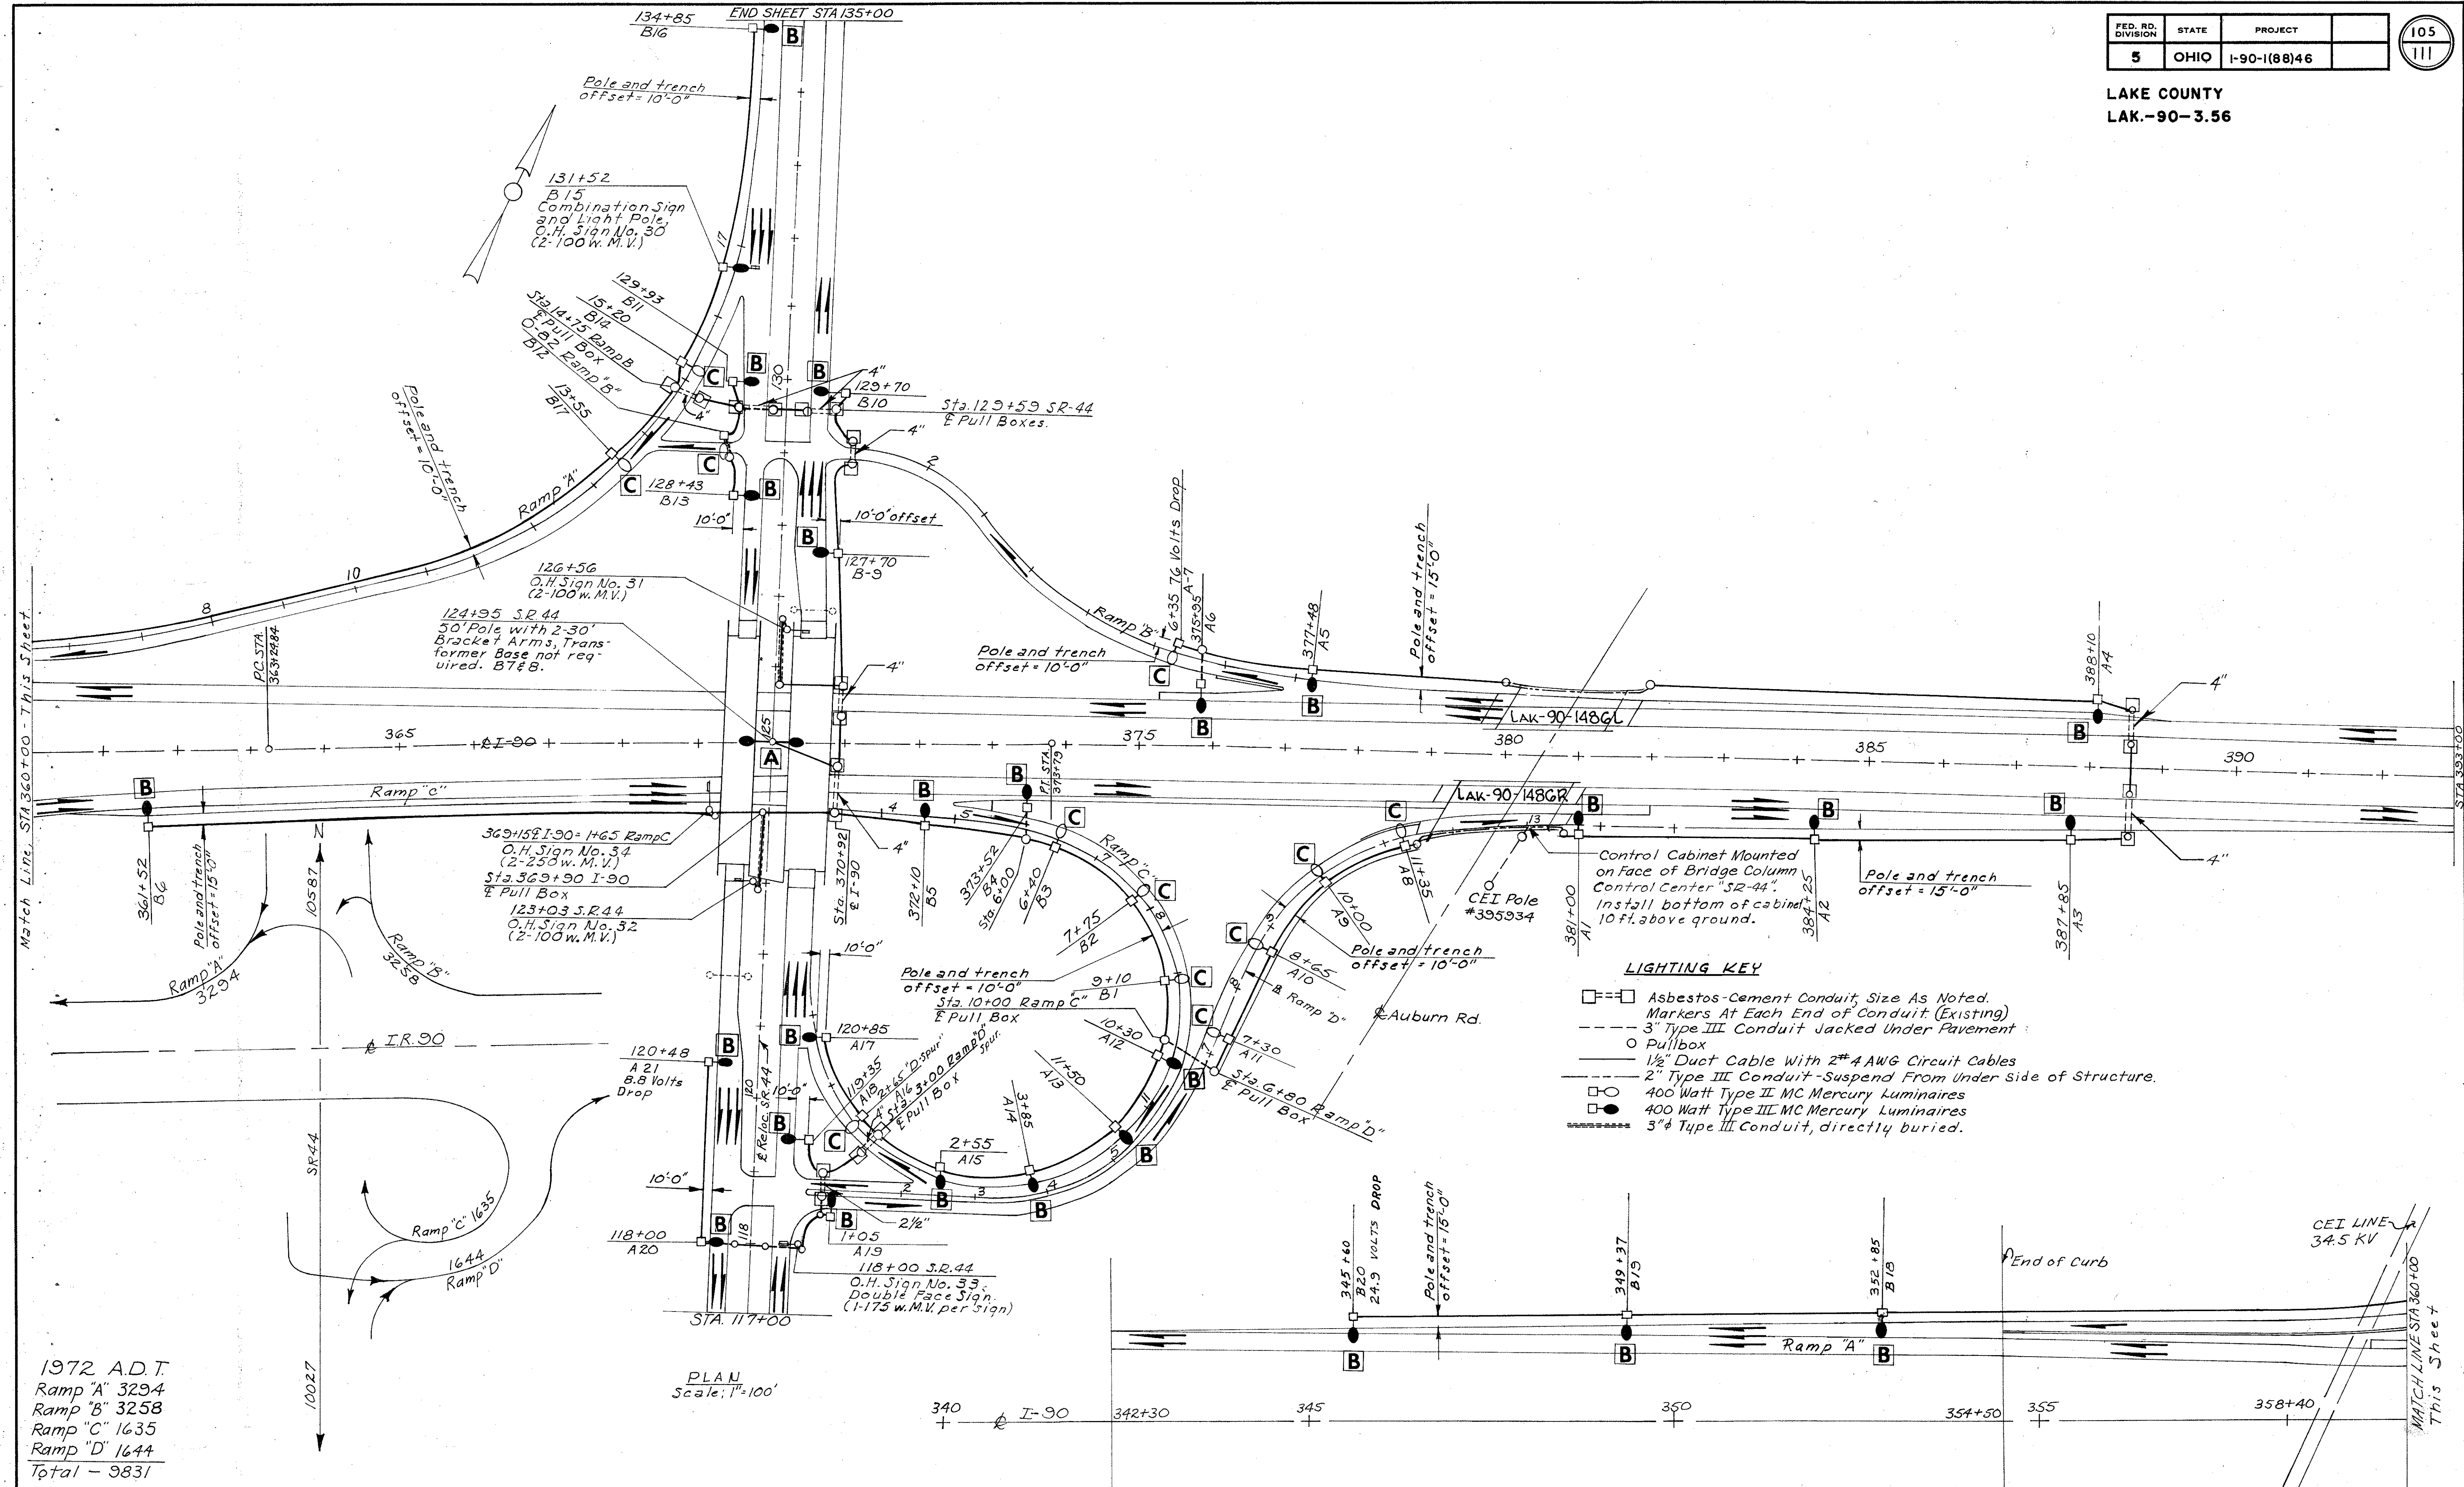

1972 A.D.T.
Ramp "A" 3294
Ramp "B" 3258
Ramp "C" 1635
Ramp "D" 1644
Total - 9831

Intermediate Lighting Justified Under Case B-3

Rev. 9.15.73

SR. 44 INTERCHANGE