



**Cross Section**  
**Sta. 547+00**

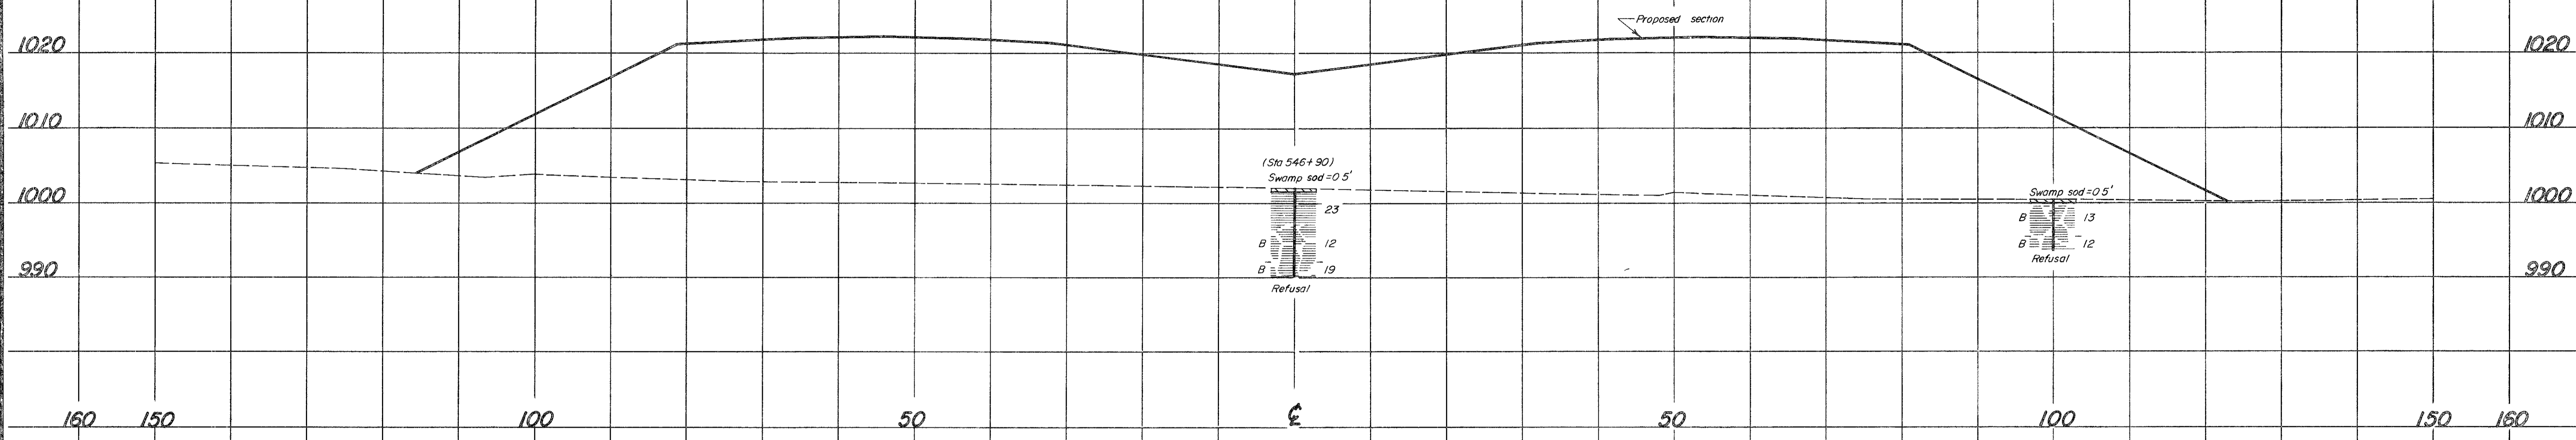

**Cross Section**  
**Sta. 546+00**

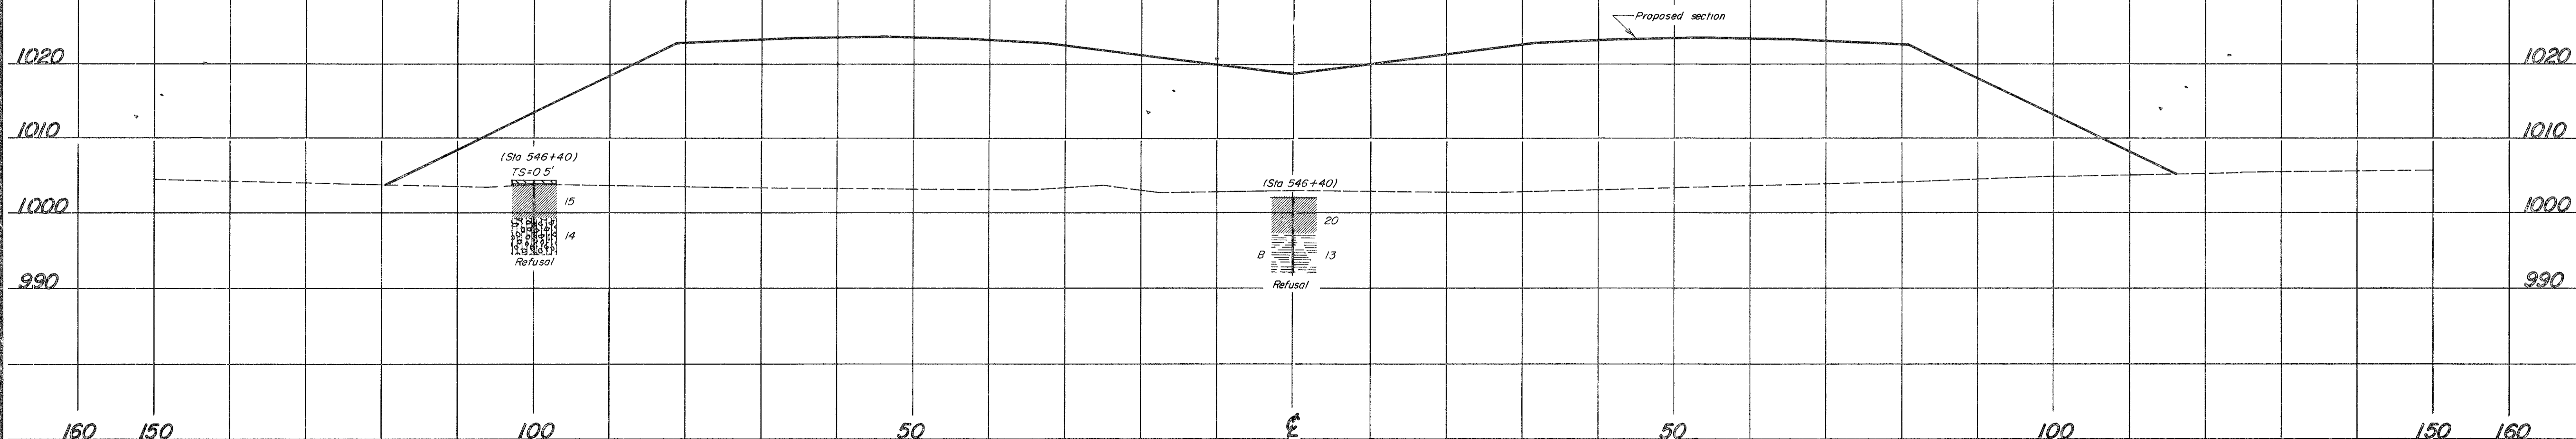

**Cross Section**  
**Sta. 505+00**

