


LOCATIONS 1,2

BRIDGE NO. LAK-90-0599 L&R


LOCATIONS 3,4

BRIDGE NO. LAK-90-0605 L&R

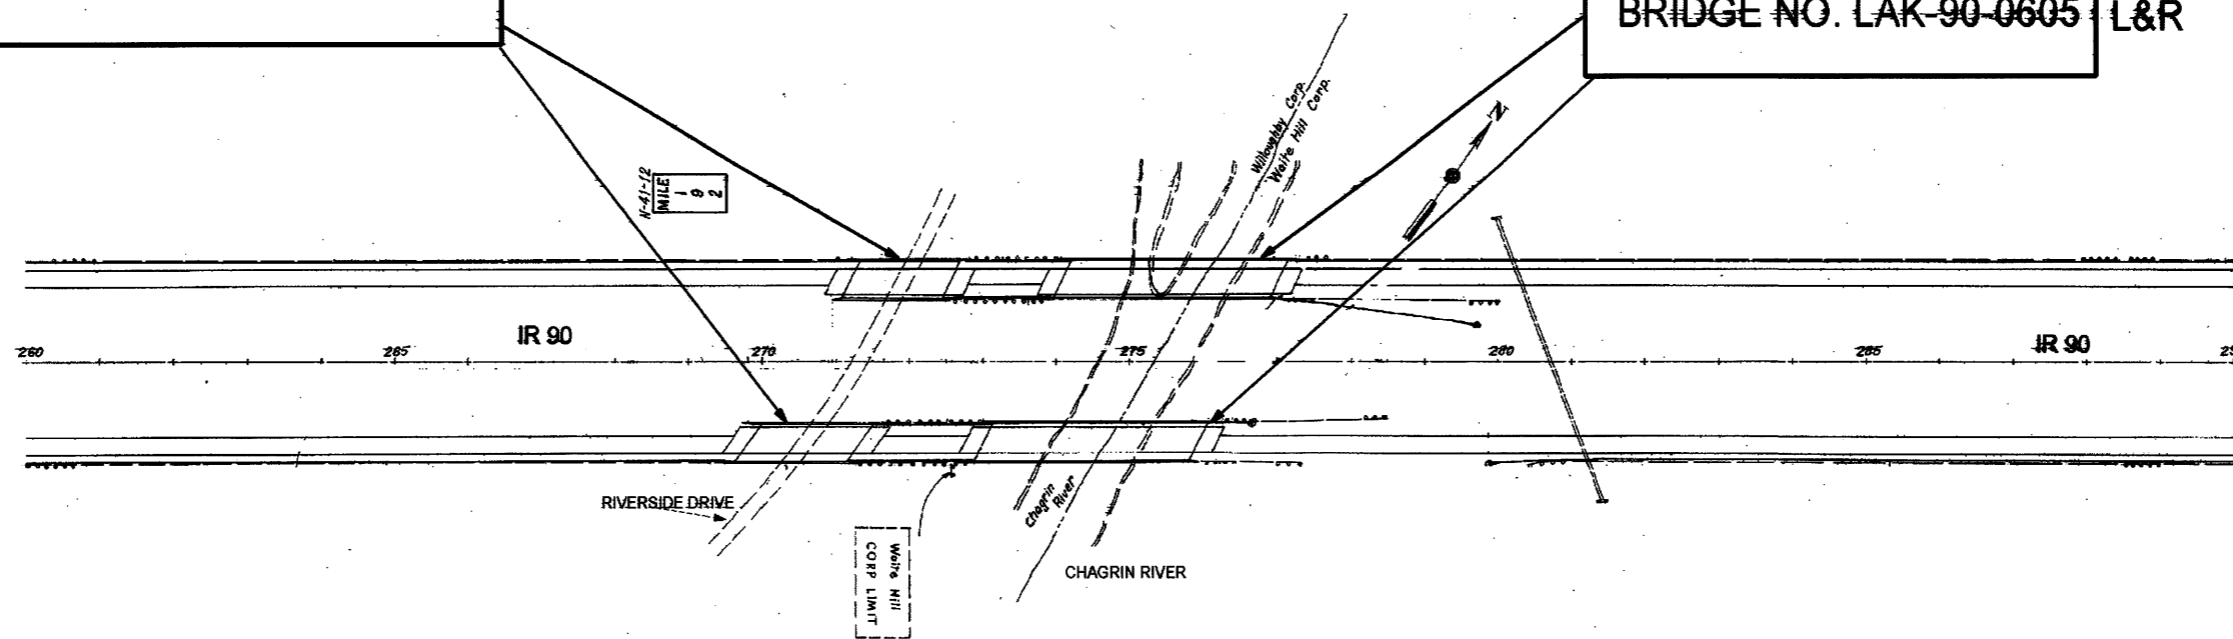

LOCATIONS 5,6

BRIDGE NO. LAK-90-0645 L&R

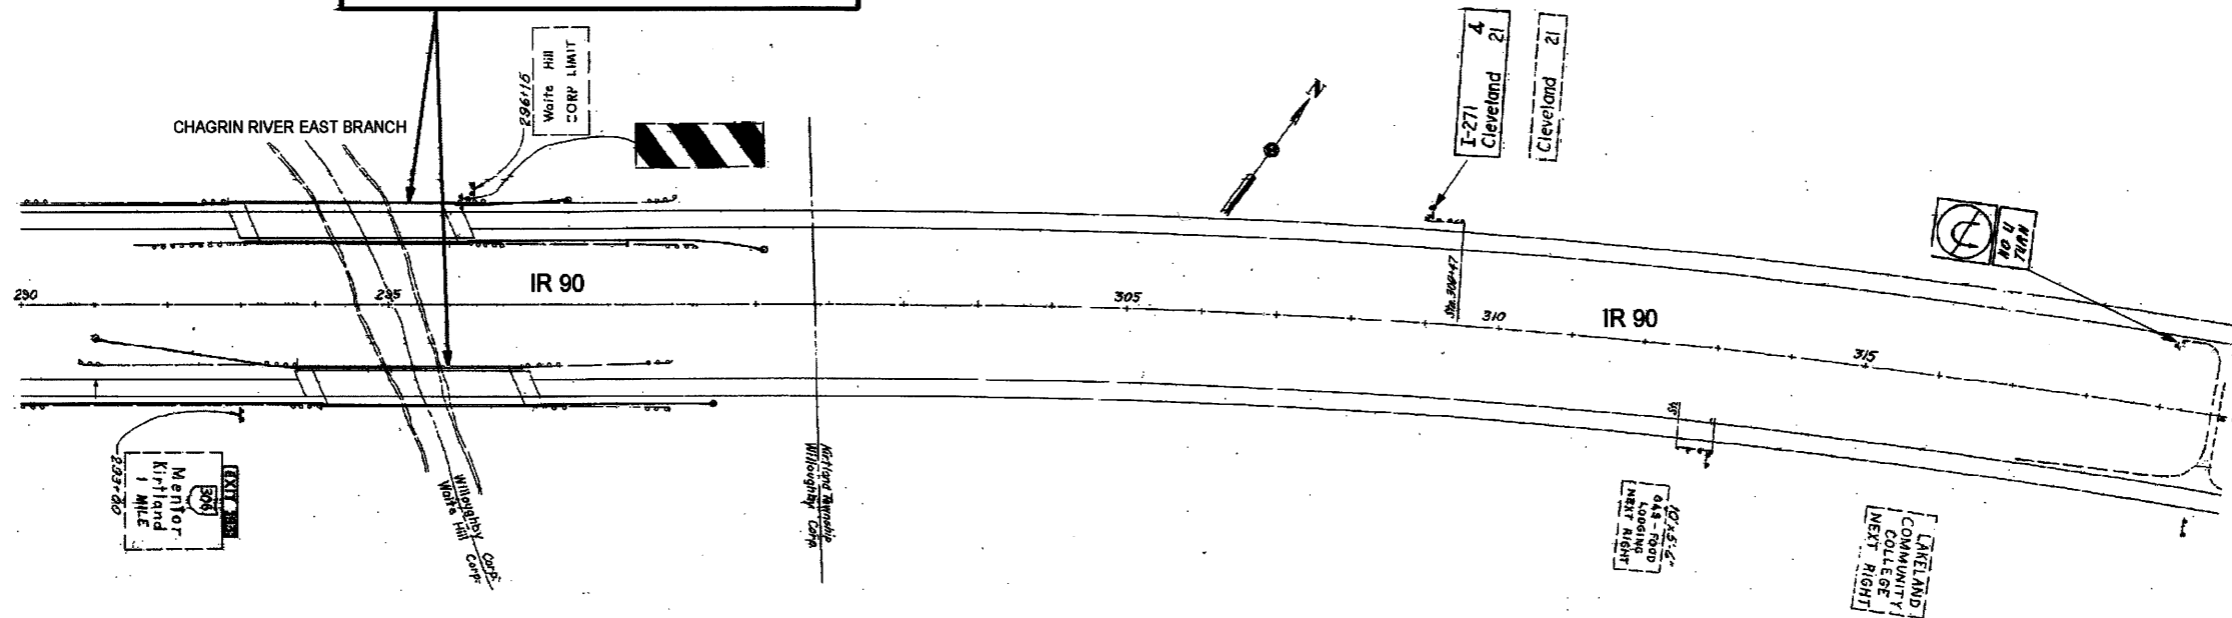

I:\PROJECTS\PI\22743\599_605_645.dgn 02-JAN-2002 4:32PM jhr:red

CALCULATED
CHECKED

LOCATION MAP

LAK-90-05.99 / VAR

2
15