


BRIDGE NO. LAK-90-0645 L&R

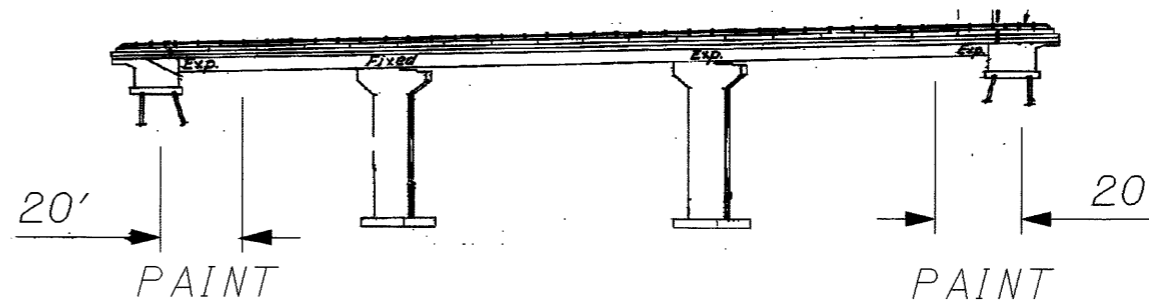

FEATURES	LAK-90-0645L	LAK-90-0645R
OVERALL LENGTH (FT)	265	265
NUMBER OF SPANS	3	3
LONGEST SPAN	100	100
NUMBER OF EXP JTS	2	2
ROADWAY WIDTH	54	54
NUMBER OF LANES UNDER BRIDGE	N/A	N/A
MINIMUM VERTICAL CLEARANCE	N/A	N/A
NUMBER OF GIRDERS	7	7
GIRDER SIZE	54" x 3/8"	54" x 3/8"
UTILITIES	NONE	NONE

NOTES:

- 1) PAINT STRUCTURES AS SHOWN. THAT IS, PAINT FROM ABUTMENT TO 20' INWARD.
- 2) PAINT 4 LOCATIONS.
- 3) SEE GENERAL NOTES PAGE 4 FOR WORK DETAIL.

I:\PROJECTS\PLD22743\2275E3.dgn 02-JAN-2002 4:33PM jthrcat

BRIDGE DATA

LAK-90-05.99 / VAR