


PLOTTED FROM: I:\PROJECTS\PI\23129\23129gpa.dgn

MATCH LINE STA. 322+00
SEE ABOVE

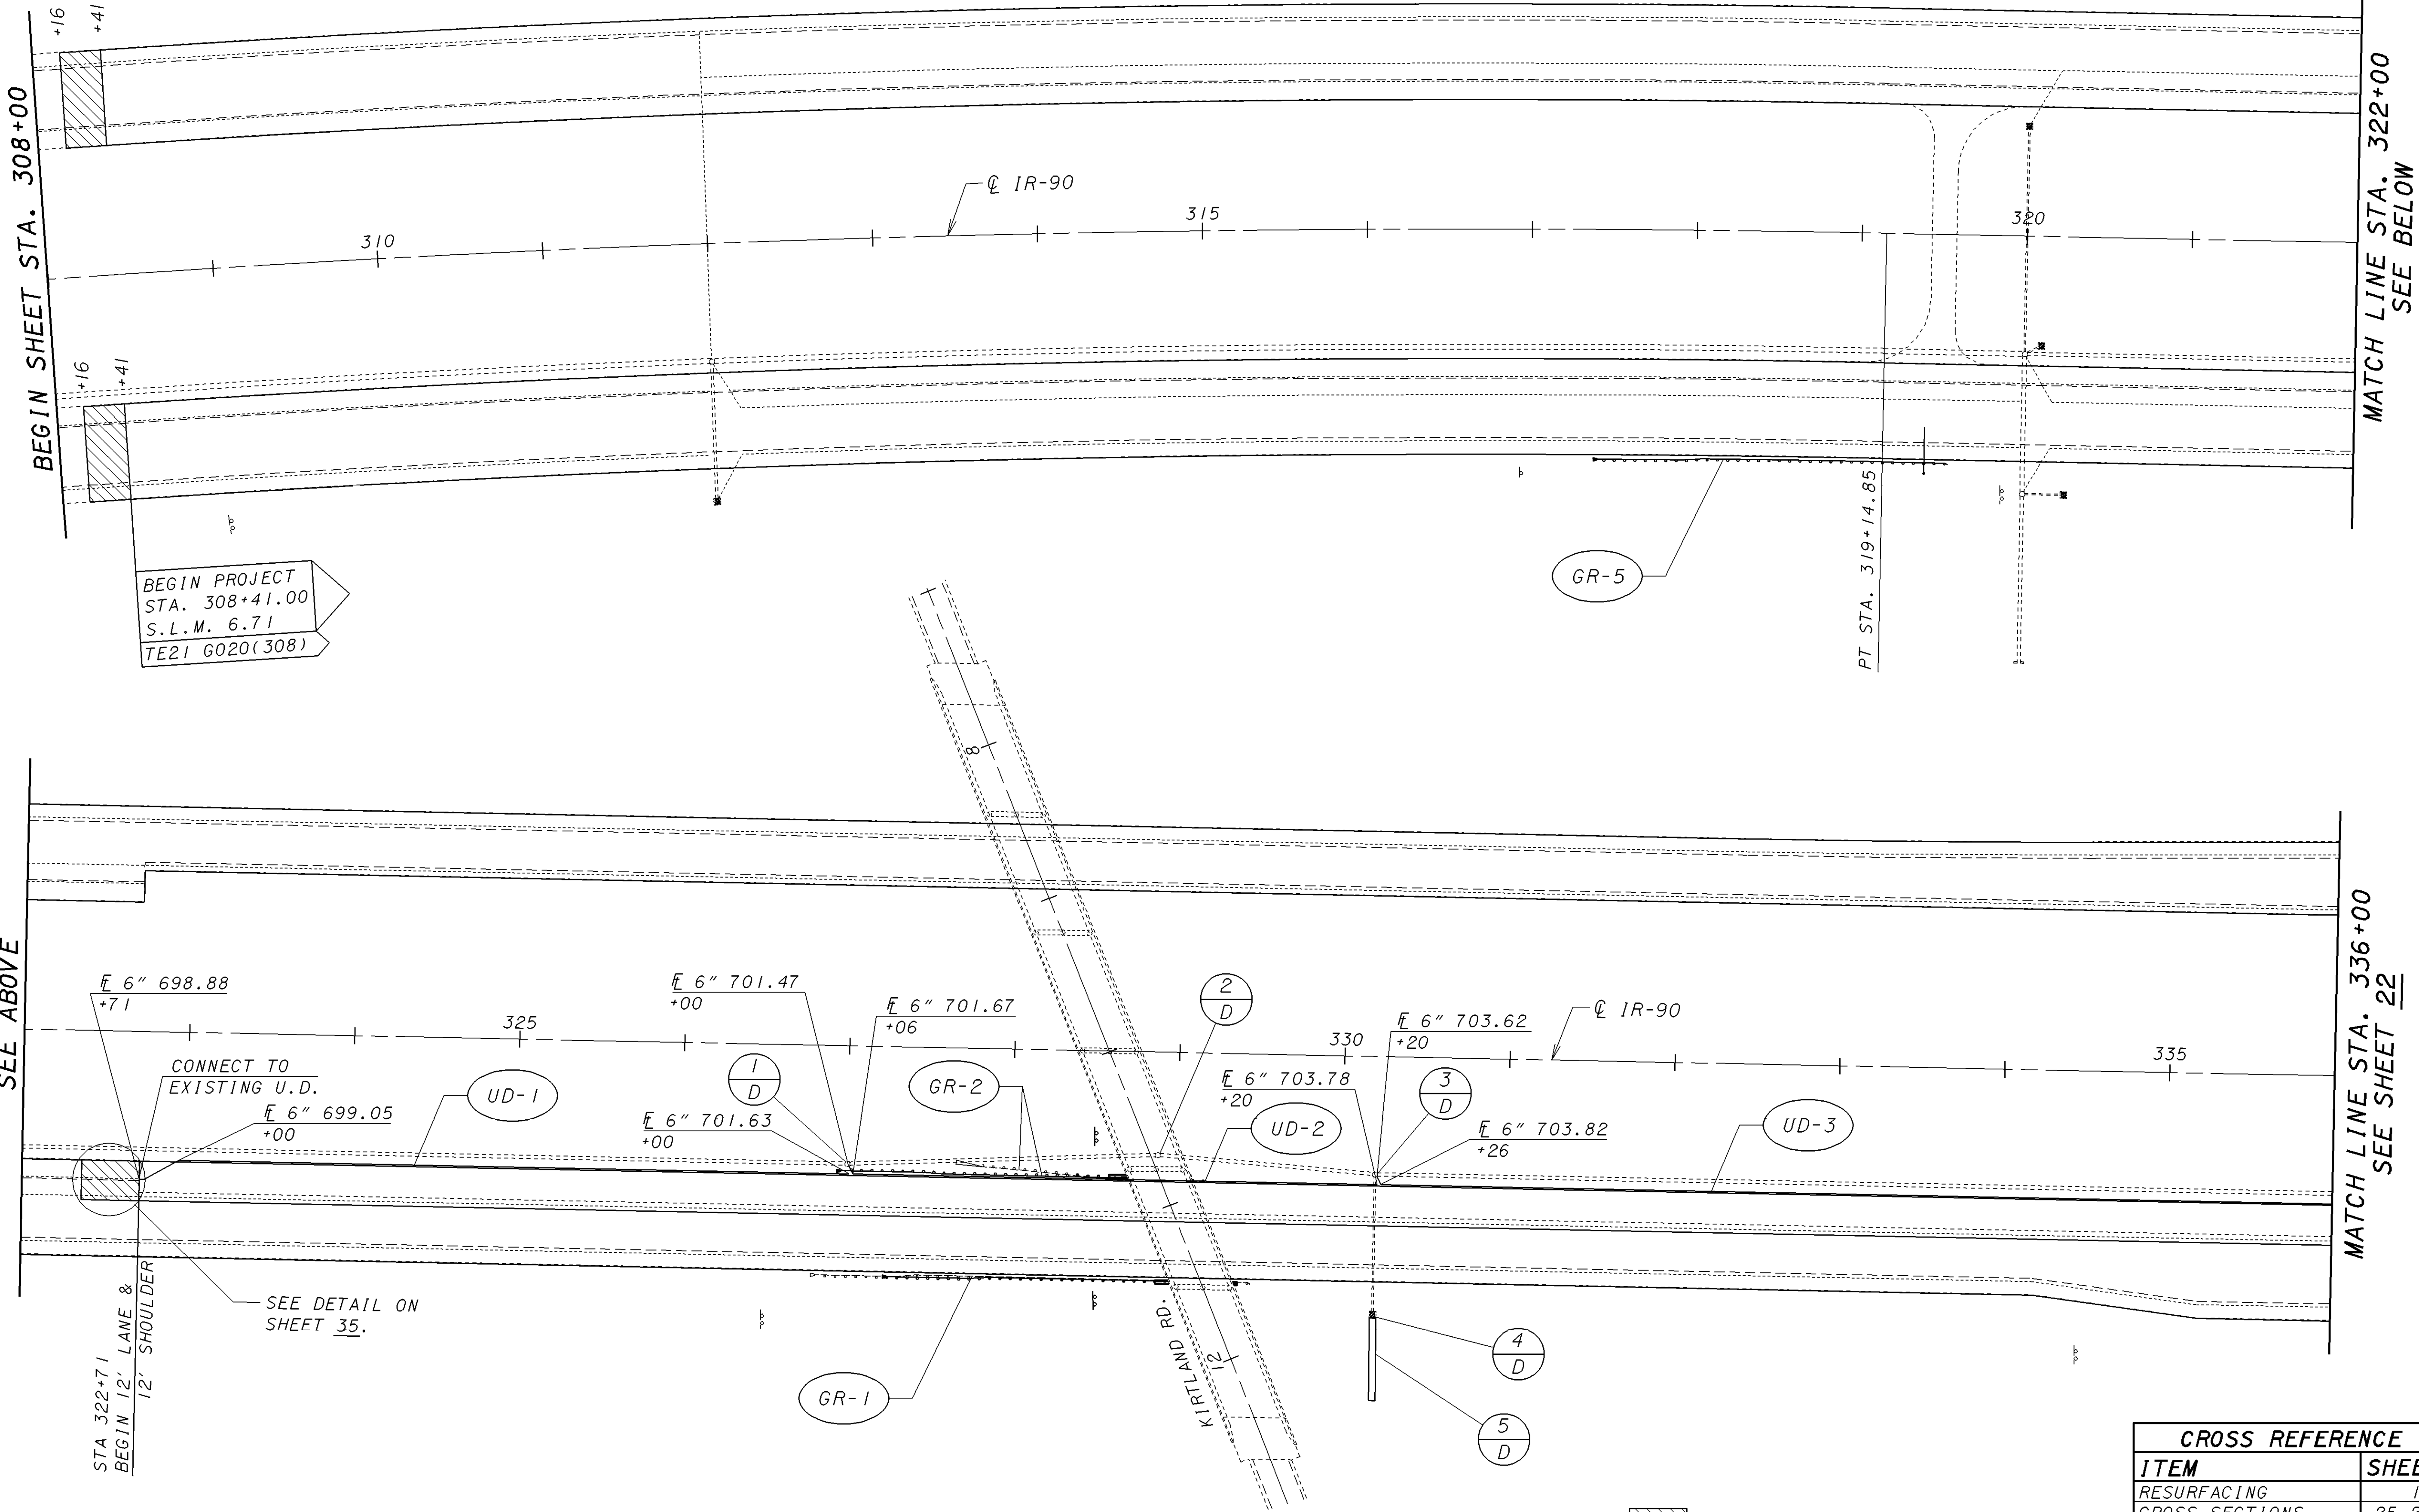

BEGIN PROJECT
STA. 308+41.00
S.L.M. 6.71
TE21 G020(308)

STA 322+71
BEGIN 12' LANE &
12' SHOULDER

CONNECT TO
EXISTING U.D.

SEE DETAIL ON
SHEET 35.

KIRTLAND RD.
12'

ASPHALT OVERLAY TRANSITION

MATCH LINE STA. 322+00
SEE BELOW

MATCH LINE STA. 336+00
SEE SHEET 22



PLAN SHEET - I.R. 90
STA. 308+00 TO STA. 336+00

LAK-90-6.71

CROSS REFERENCE	
ITEM	SHEET
RESURFACING	19
CROSS SECTIONS	25-26
TRAFFIC CONTROL	40
FEATHER DEATAIL	35
UNDERDRAIN QTY	20

21
45

CALCULATED
EMK
CHECKED
LDH