
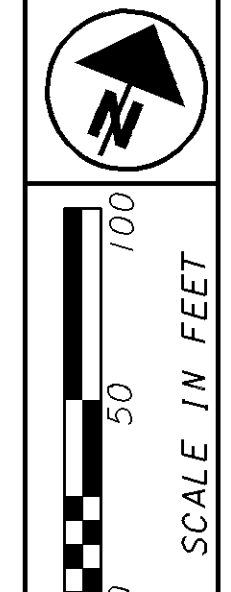


PLOTTED FROM: I:\PROJECTS\123129\23129gpc.dgn

MATCH LINE STA. 350+00  
SEE SHEET 22

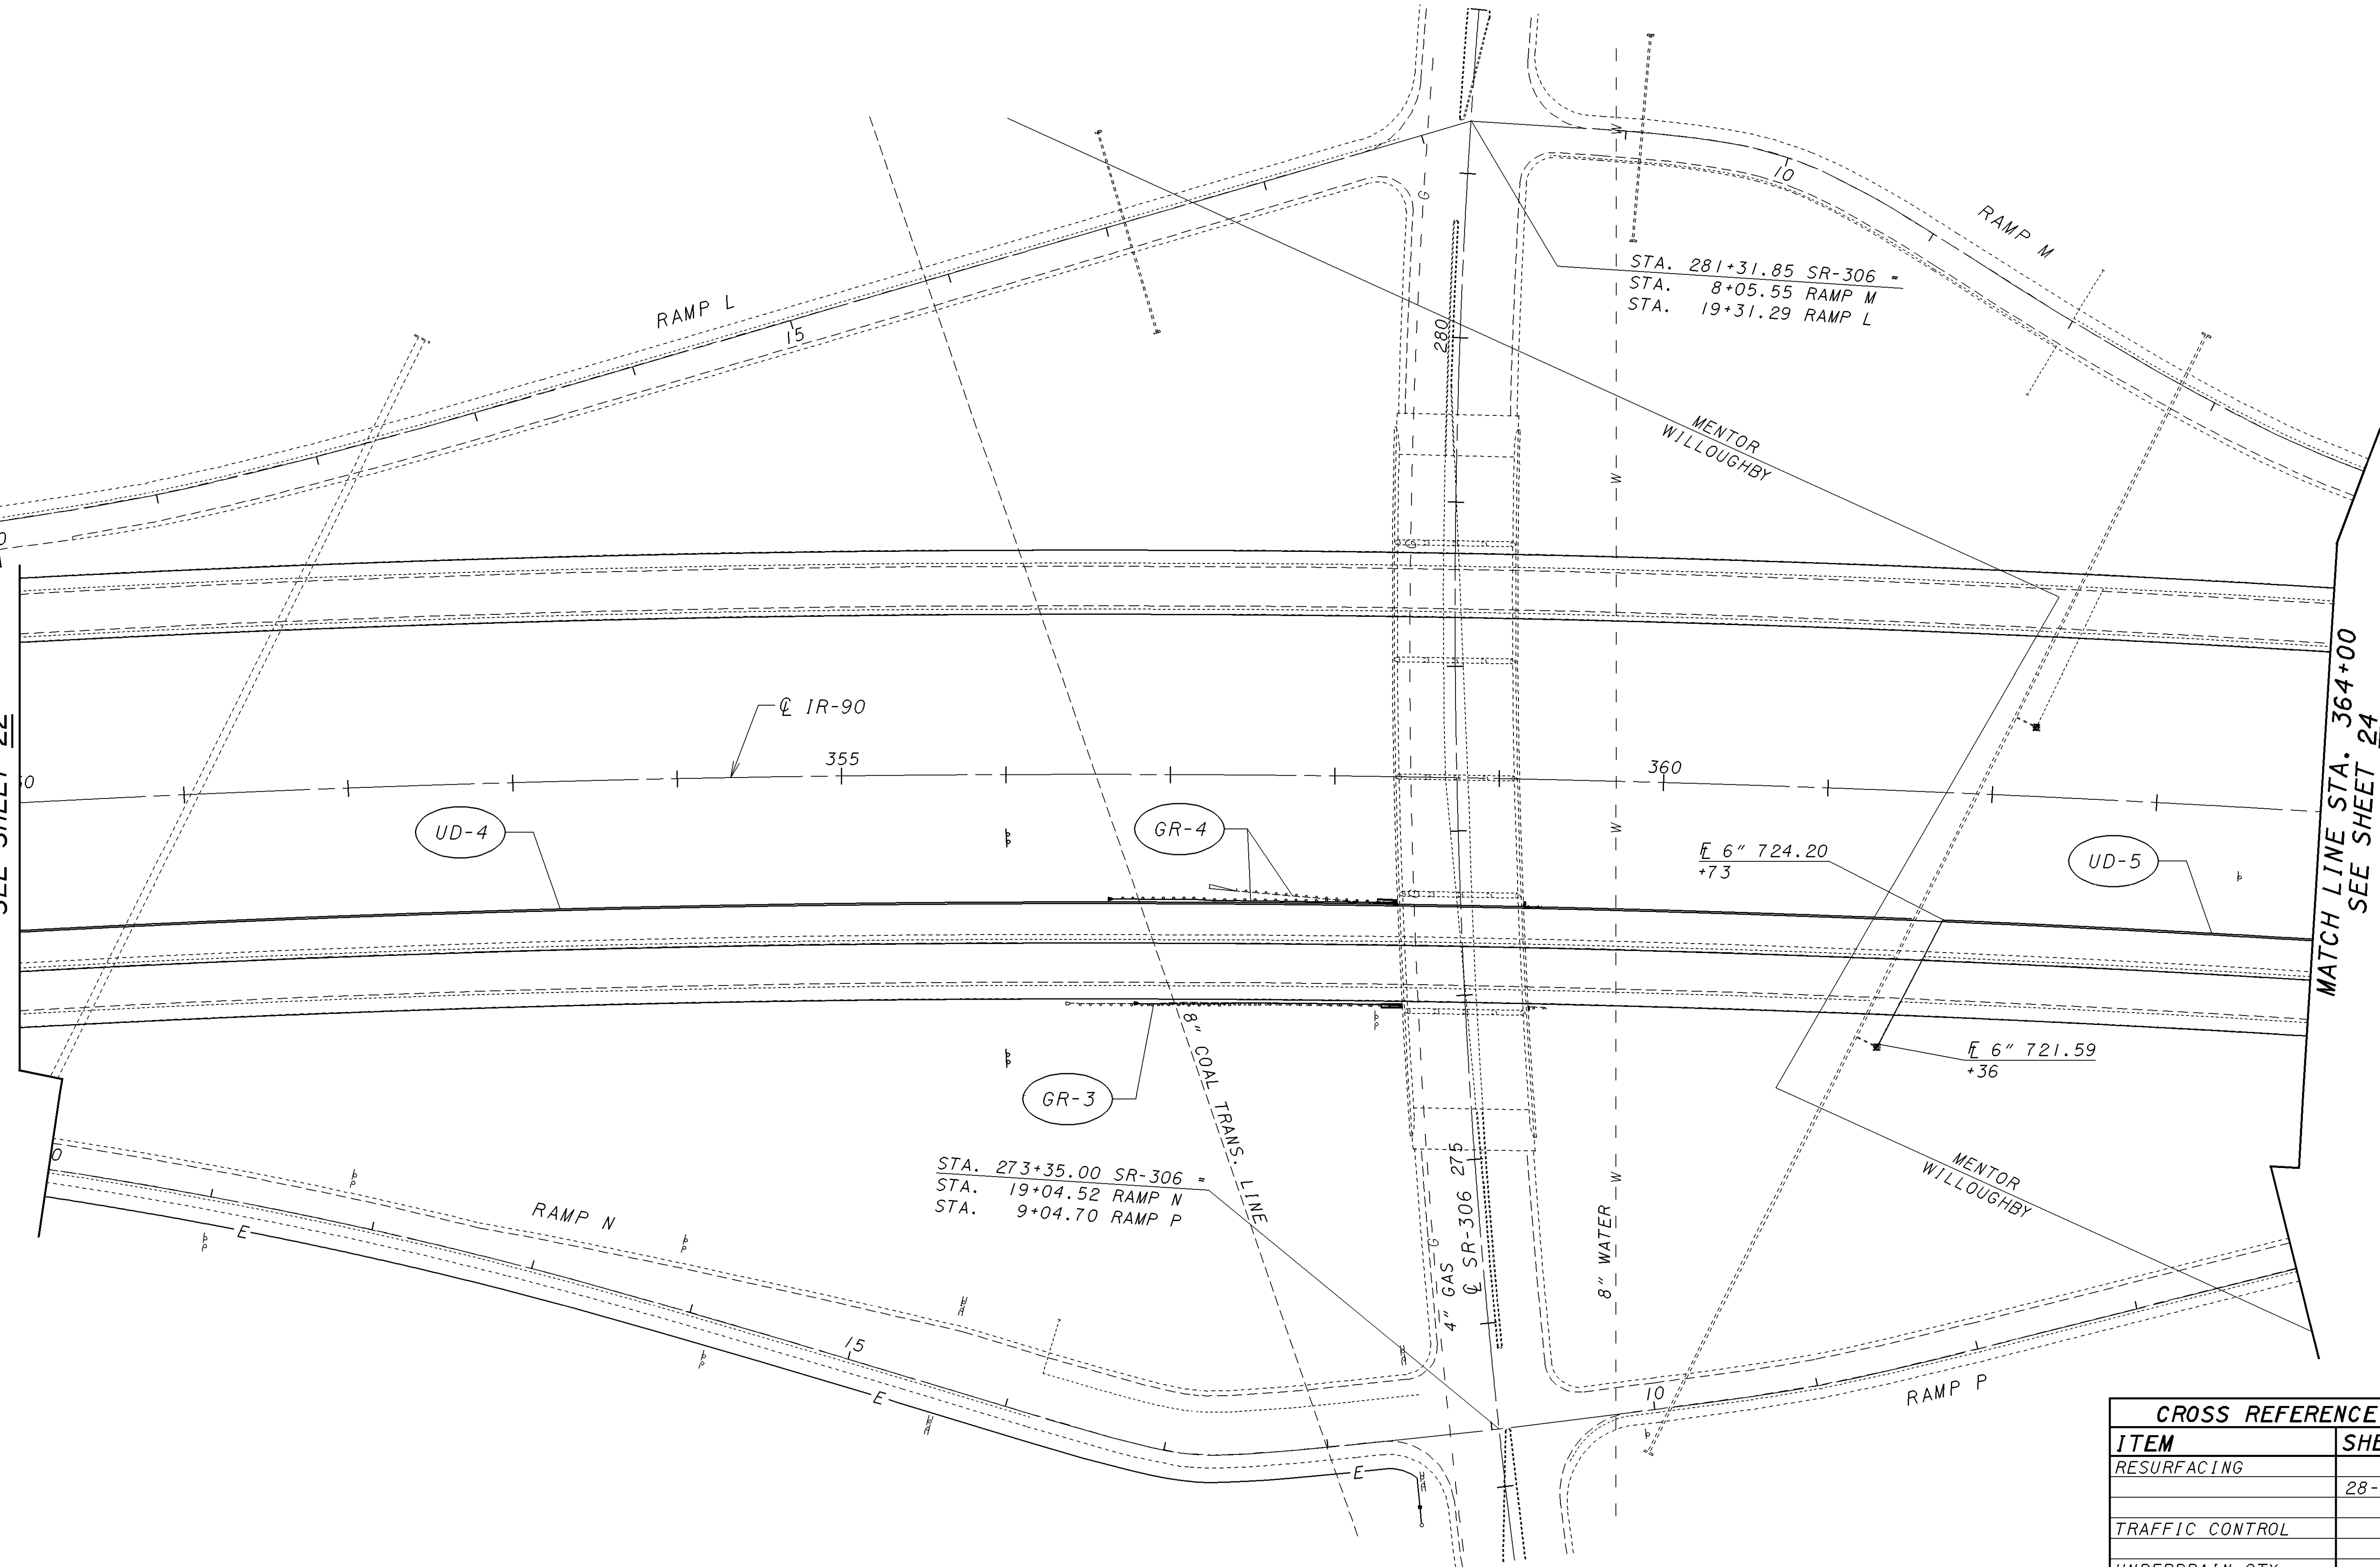

CALCULATED  
EMK  
CHECKED  
LDH

PLAN SHEET - I.R. 90  
STA. 350+00 TO STA. 364+00

LAK-90-6.71

CROSS REFERENCE	
ITEM	SHEET
RESURFACING	19
	28-30
TRAFFIC CONTROL	42
UNDERDRAIN QTY	20

23  
45