


PLOTTED FROM: I:\PROJECTS\PI123129\23129.gpd.dgn

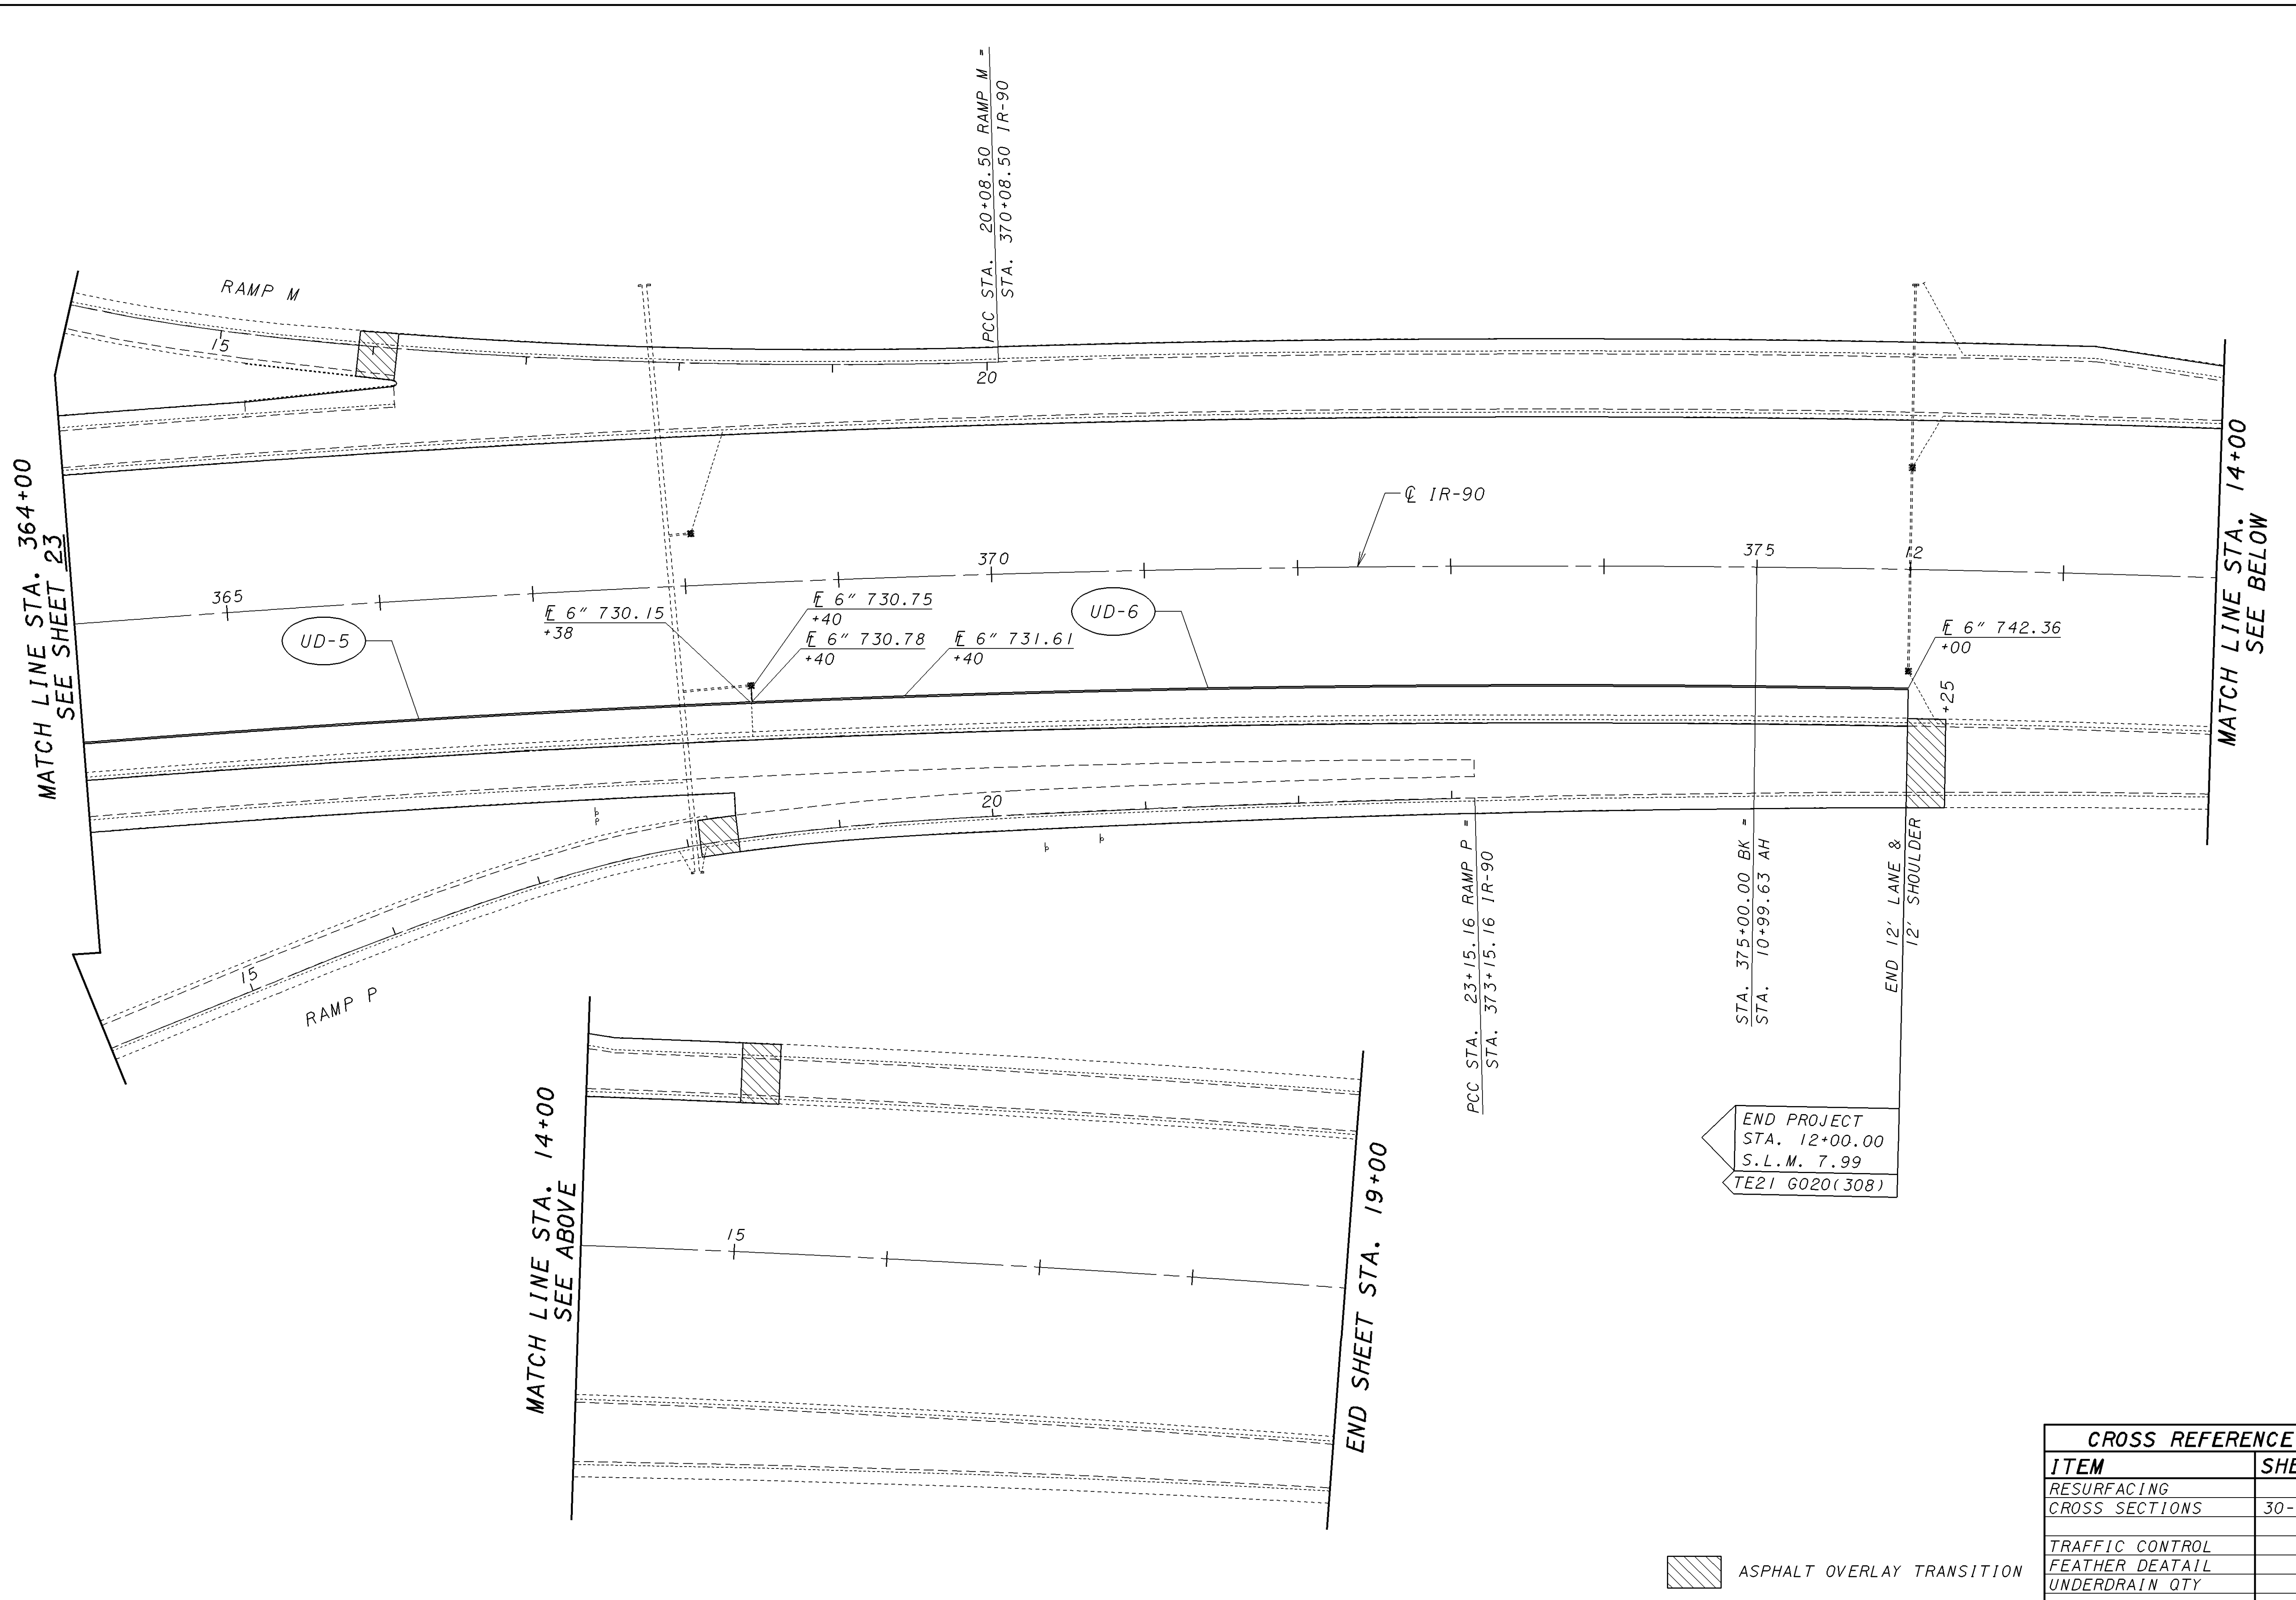

CALCULATED  
EMK  
CHECKED  
LDH

0 50 100  
SCALE IN FEET

**PLAN SHEET - I.R. 90**  
**STA. 364+00 TO STA. 19+00**

**LAK-90-6.71**

END PROJECT  
STA. 12+00.00  
S.L.M. 7.99  
TE21 6020(308)

STA. 375+00.00 BK =  
STA. 10+99.63 AH

PCC STA. 23+15.16 RAMP P =  
STA. 373+15.16 IR-90

PCC STA. 20+08.50 RAMP M =  
STA. 370+08.50 IR-90

CROSS REFERENCE	
ITEM	SHEET
RESURFACING	19
CROSS SECTIONS	30-32
TRAFFIC CONTROL	43
FEATHER DEATAIL	35
UNDERDRAIN QTY	20

ASPHALT OVERLAY TRANSITION

24  
45