
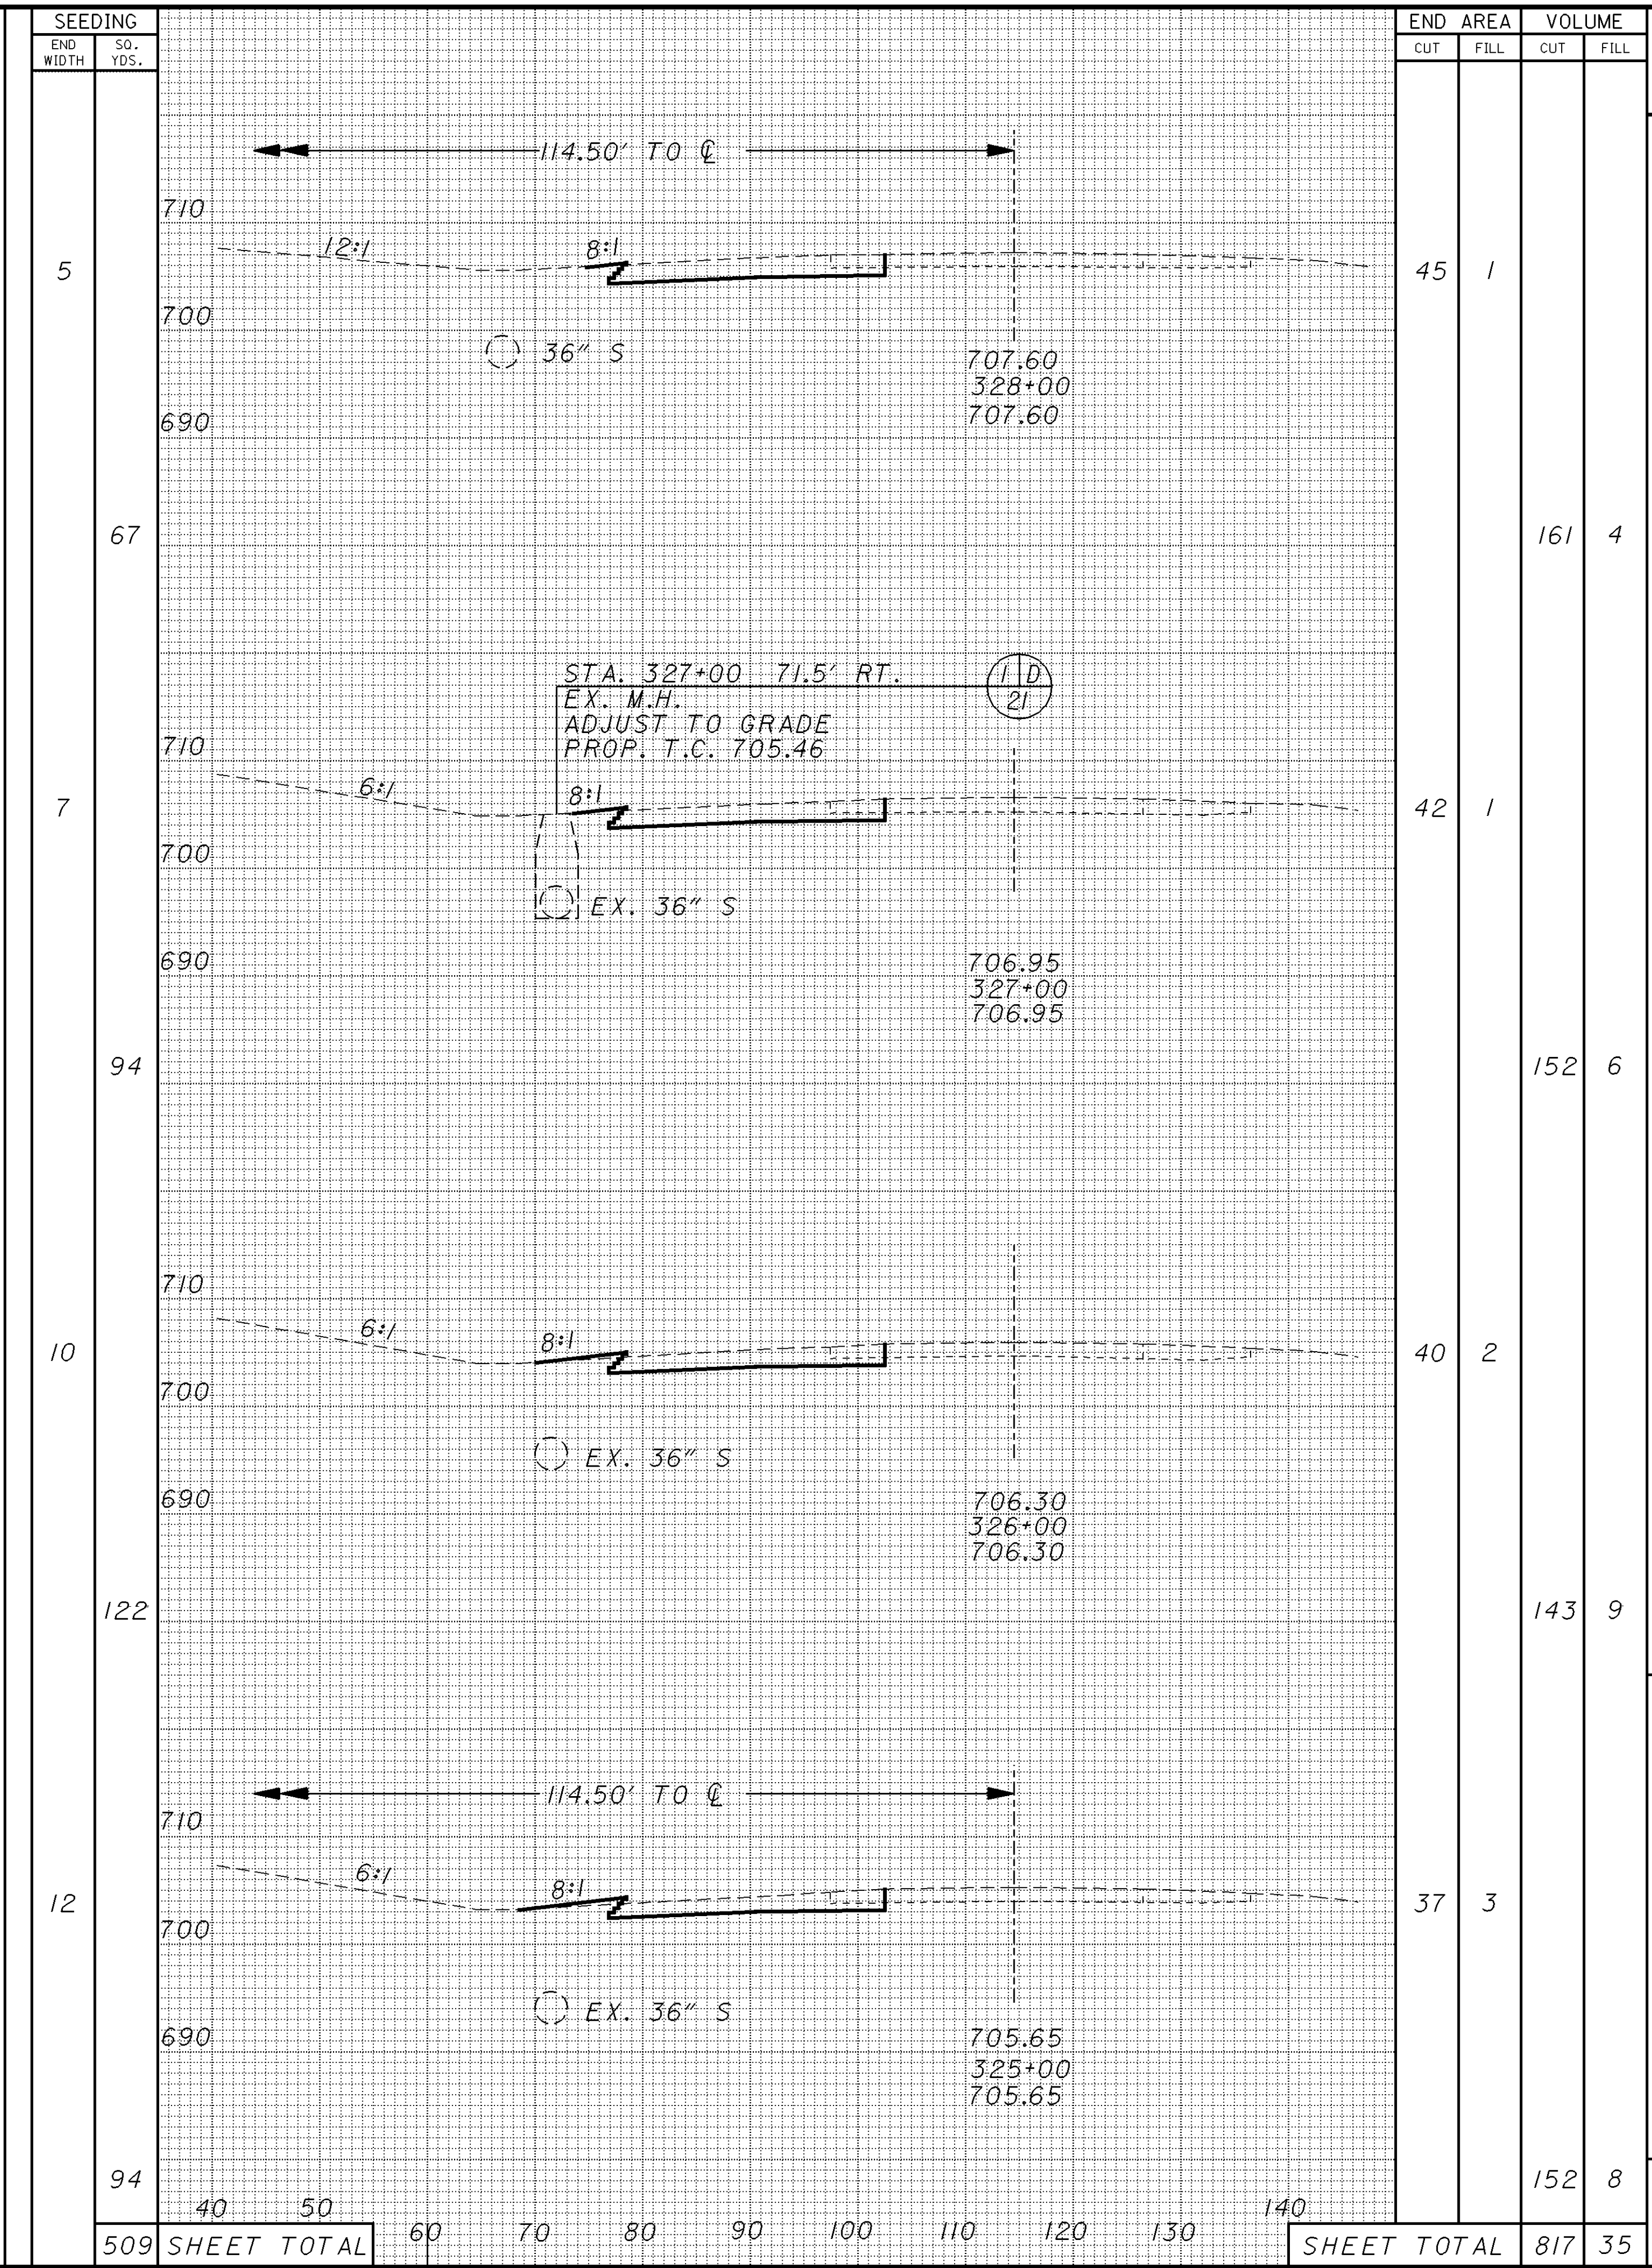


PLOTTED FROM: I:\PROJECTS\PI123129\23129qa.dgn

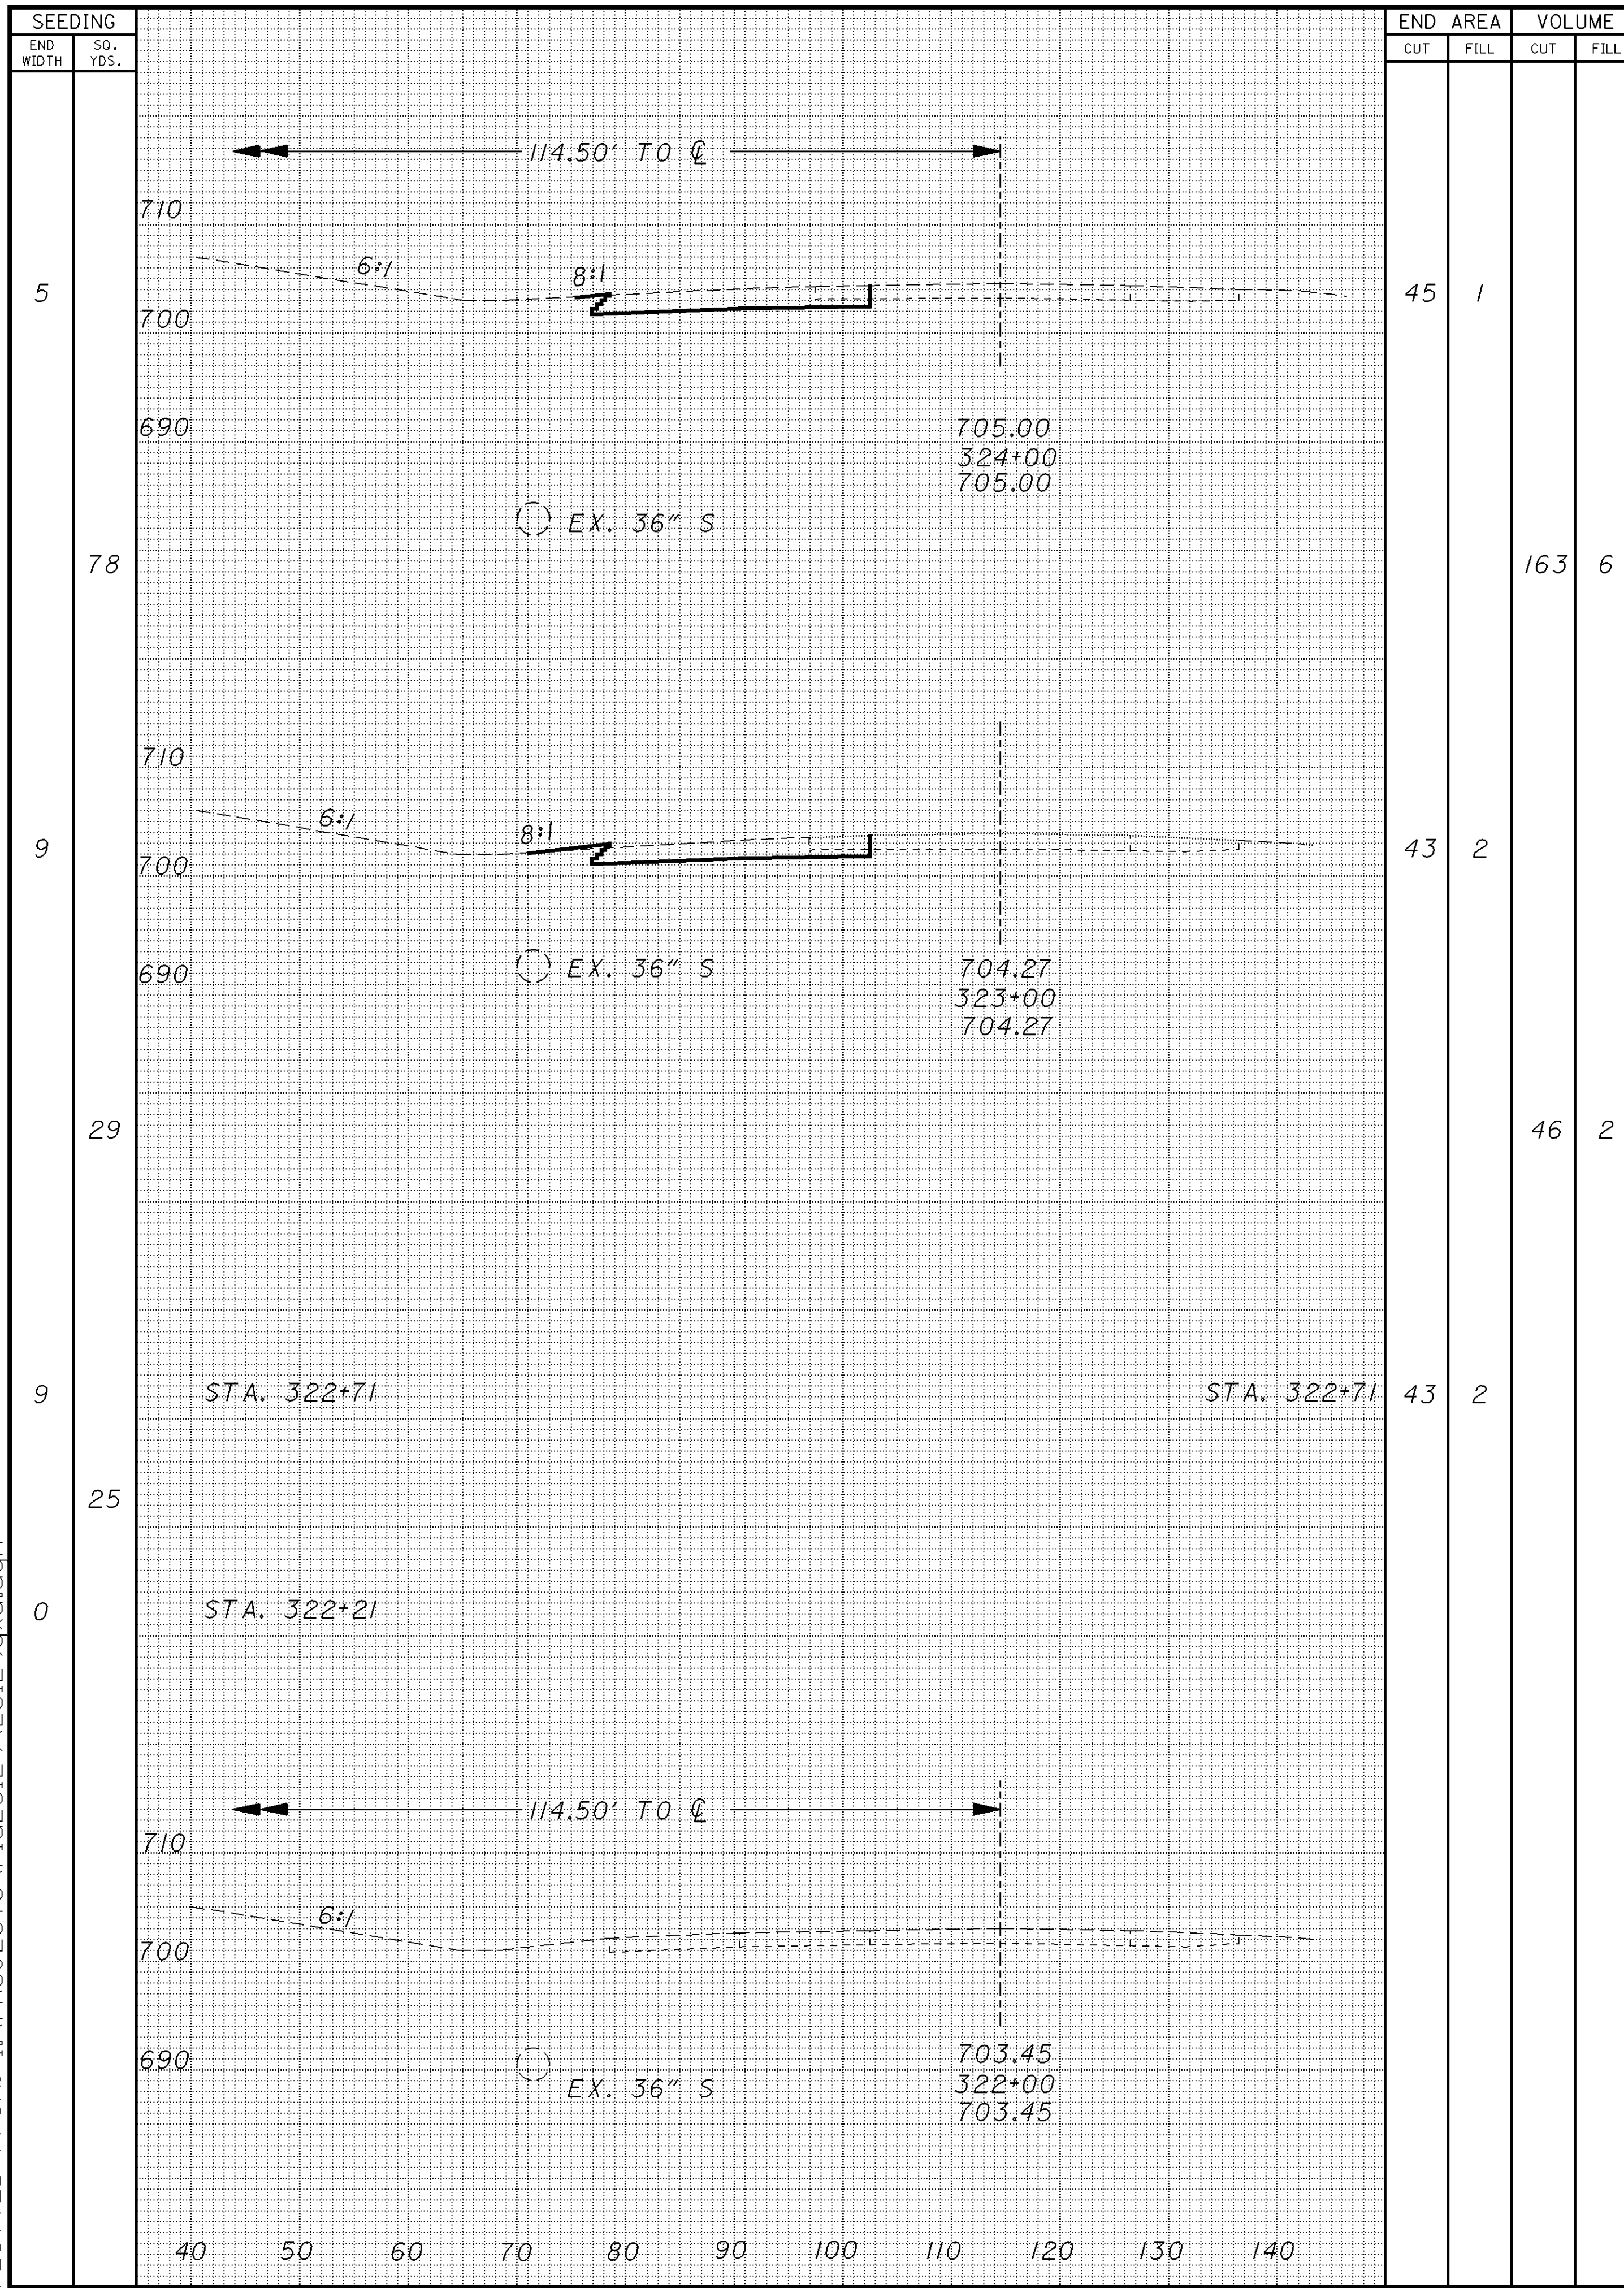

**CROSS SECTIONS
STA. 322+00 TO STA. 328+00**

LAK-90-6.71

SEEDING	END AREA		VOLUME		CALCULATED	EMK	CHECKED	LDH
	CUT	FILL	CUT	FILL				
5	45	1						
78			163	6				
9	43	2						
29			46	2				
9	43	2						
25								
0								
12								
94			152	8				
SHEET TOTAL	817	35						

25
45