
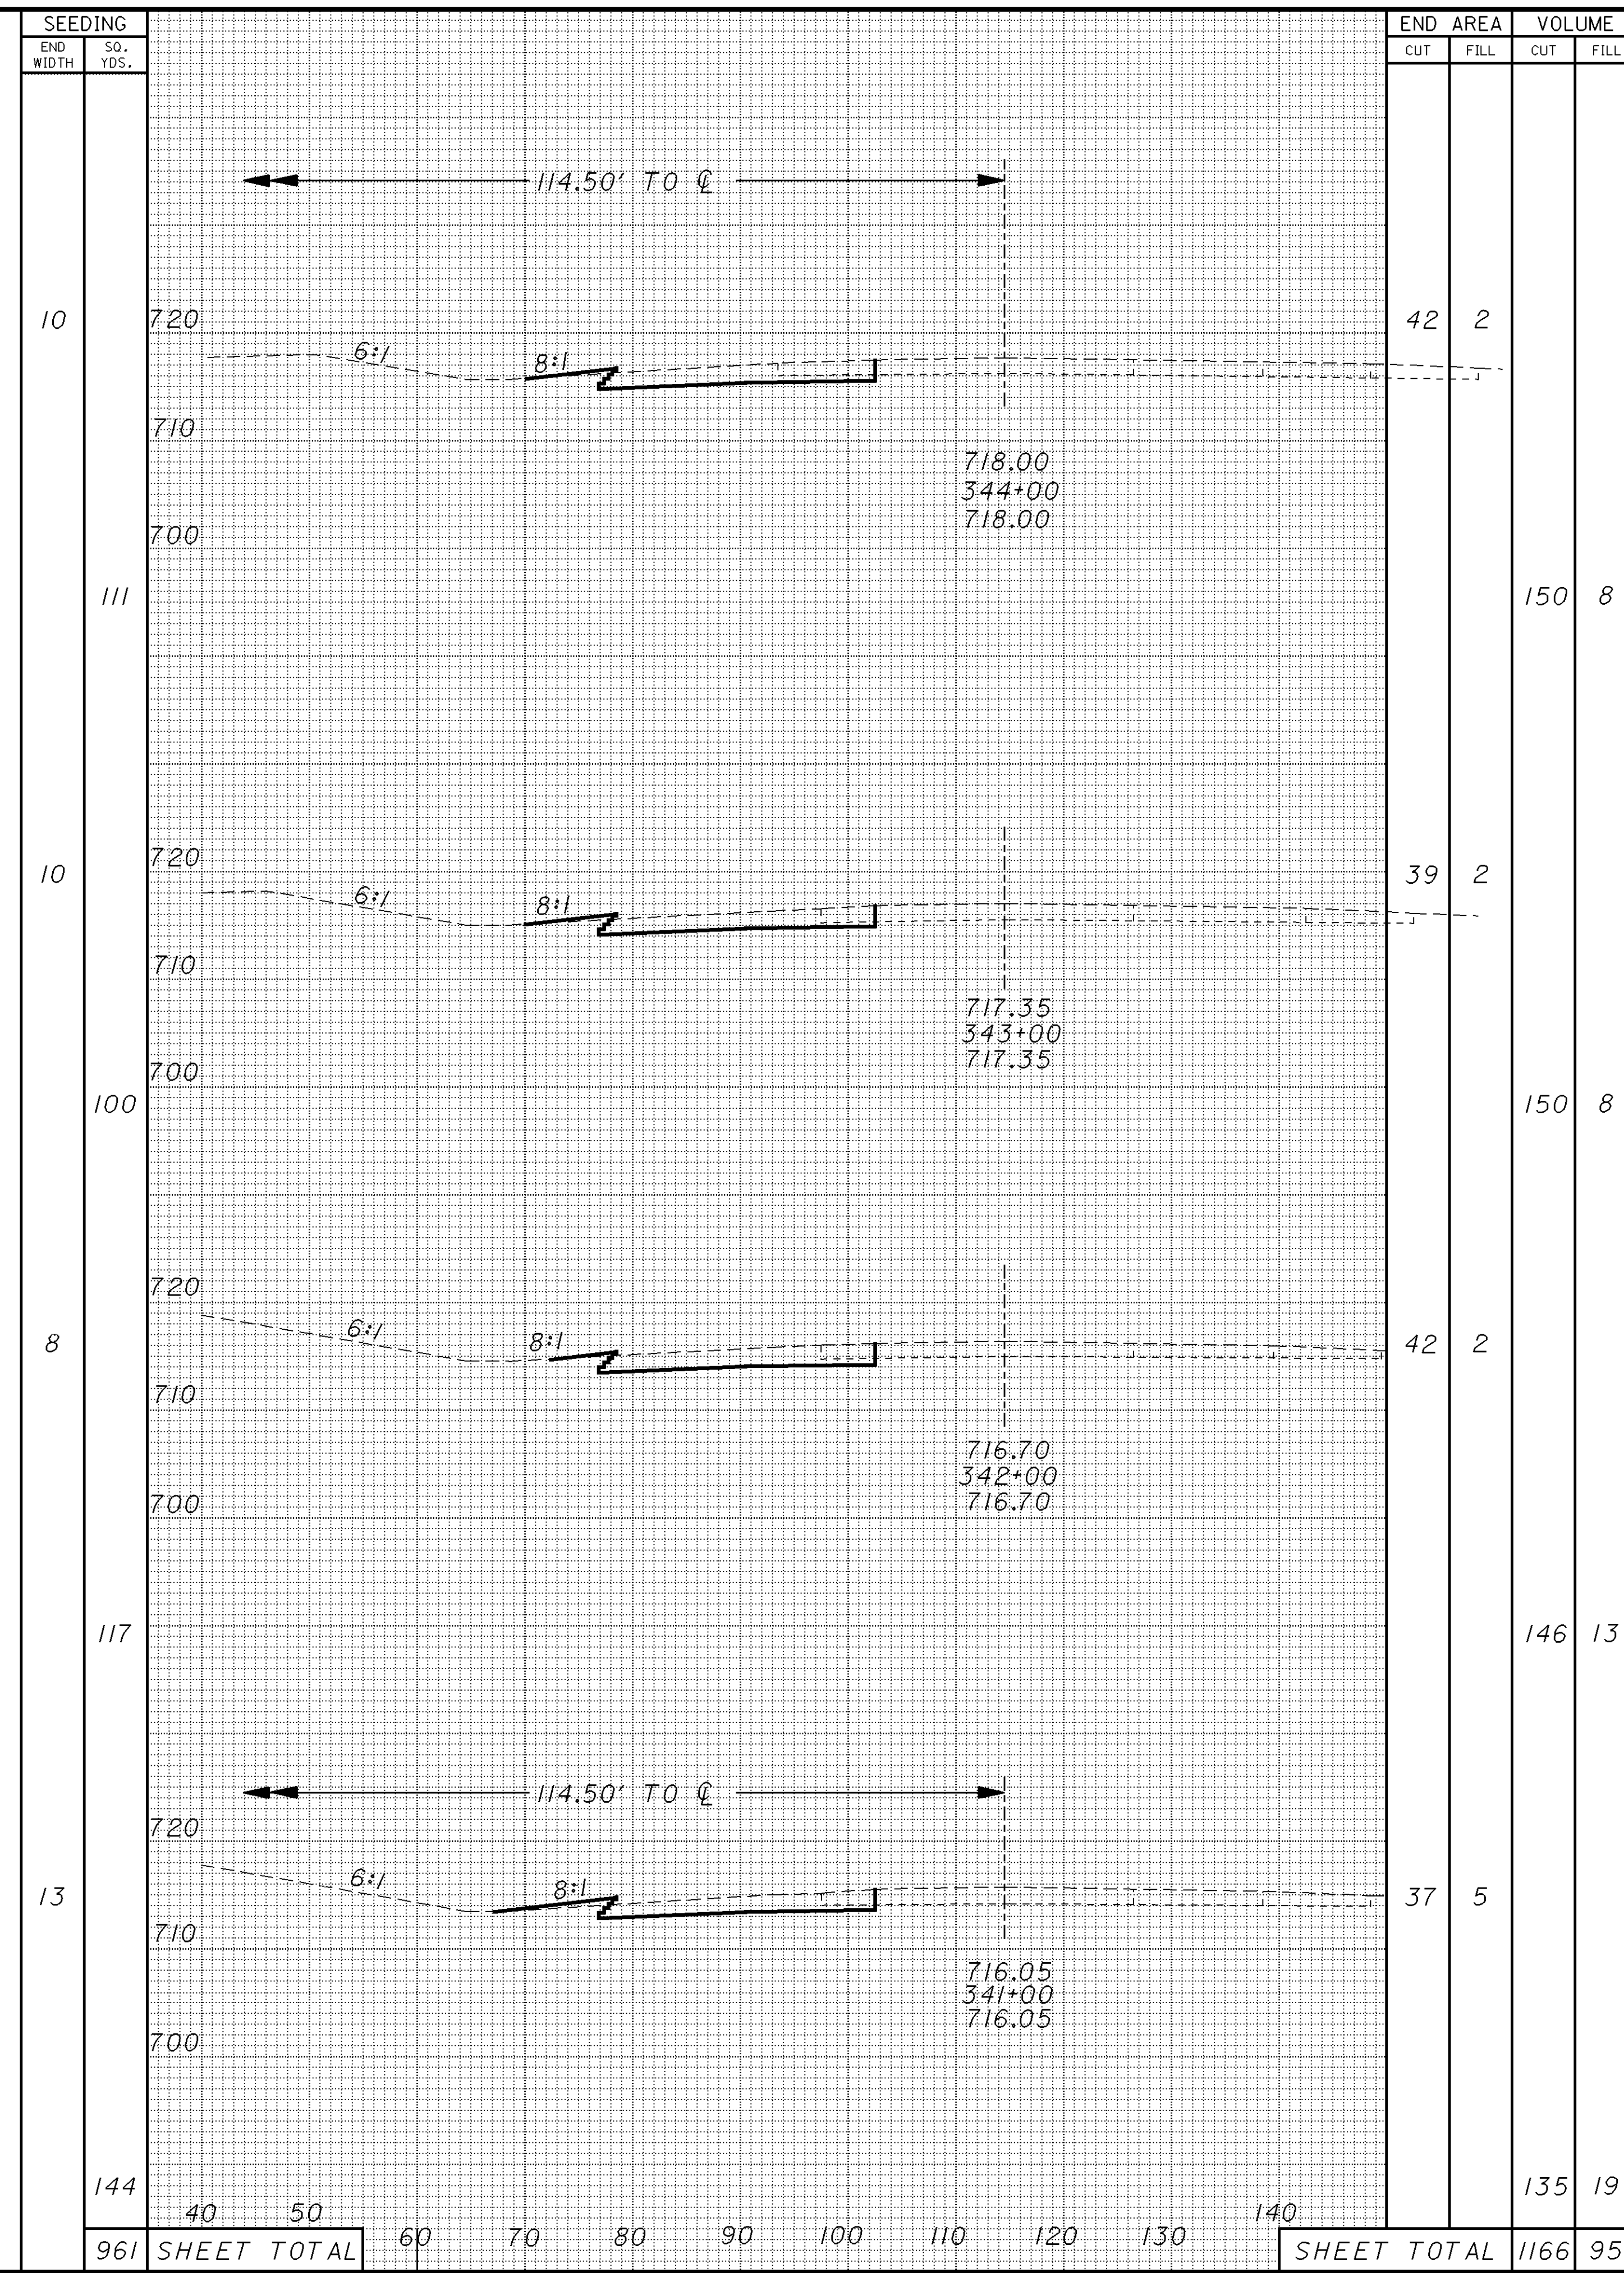


PLOTTED FROM: I:\PROJECTS\PI123129\23129axc.dgn

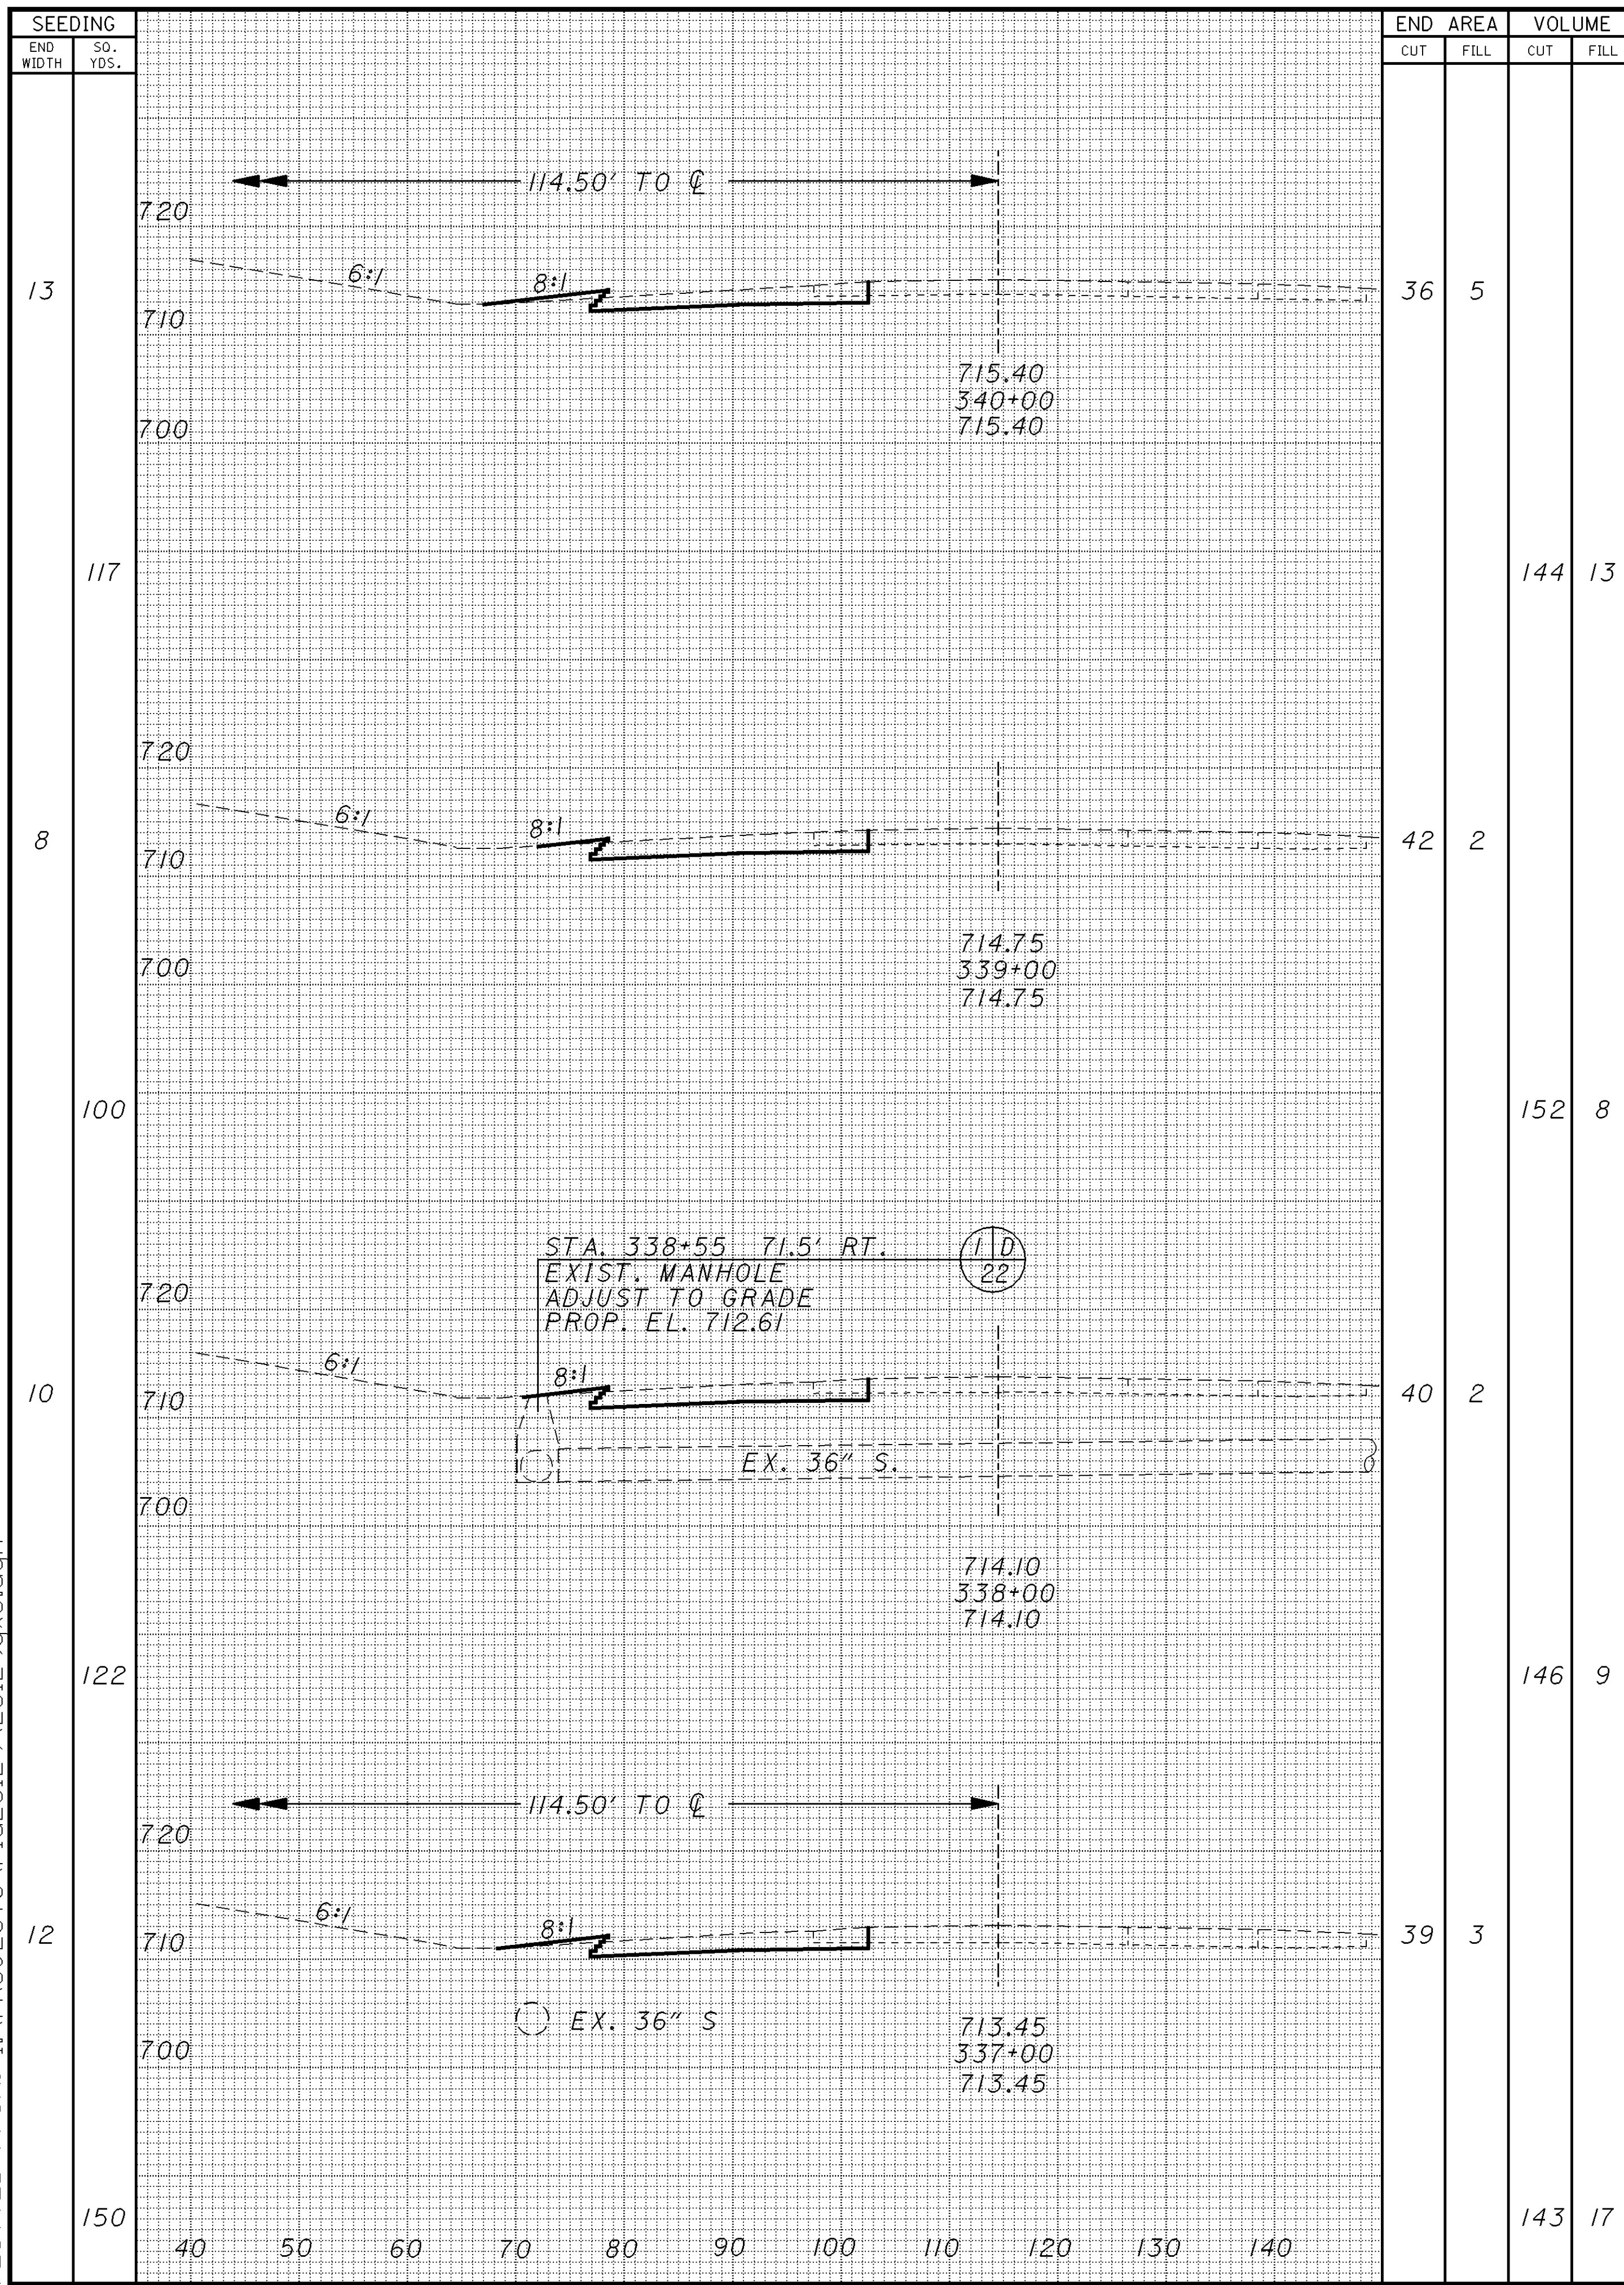

CALCULATED
 EMK
 CHECKED
 LDH
 CROSS SECTIONS
 STA. 337+00 TO STA. 344+00
 LAK-90-6.71

27
45