
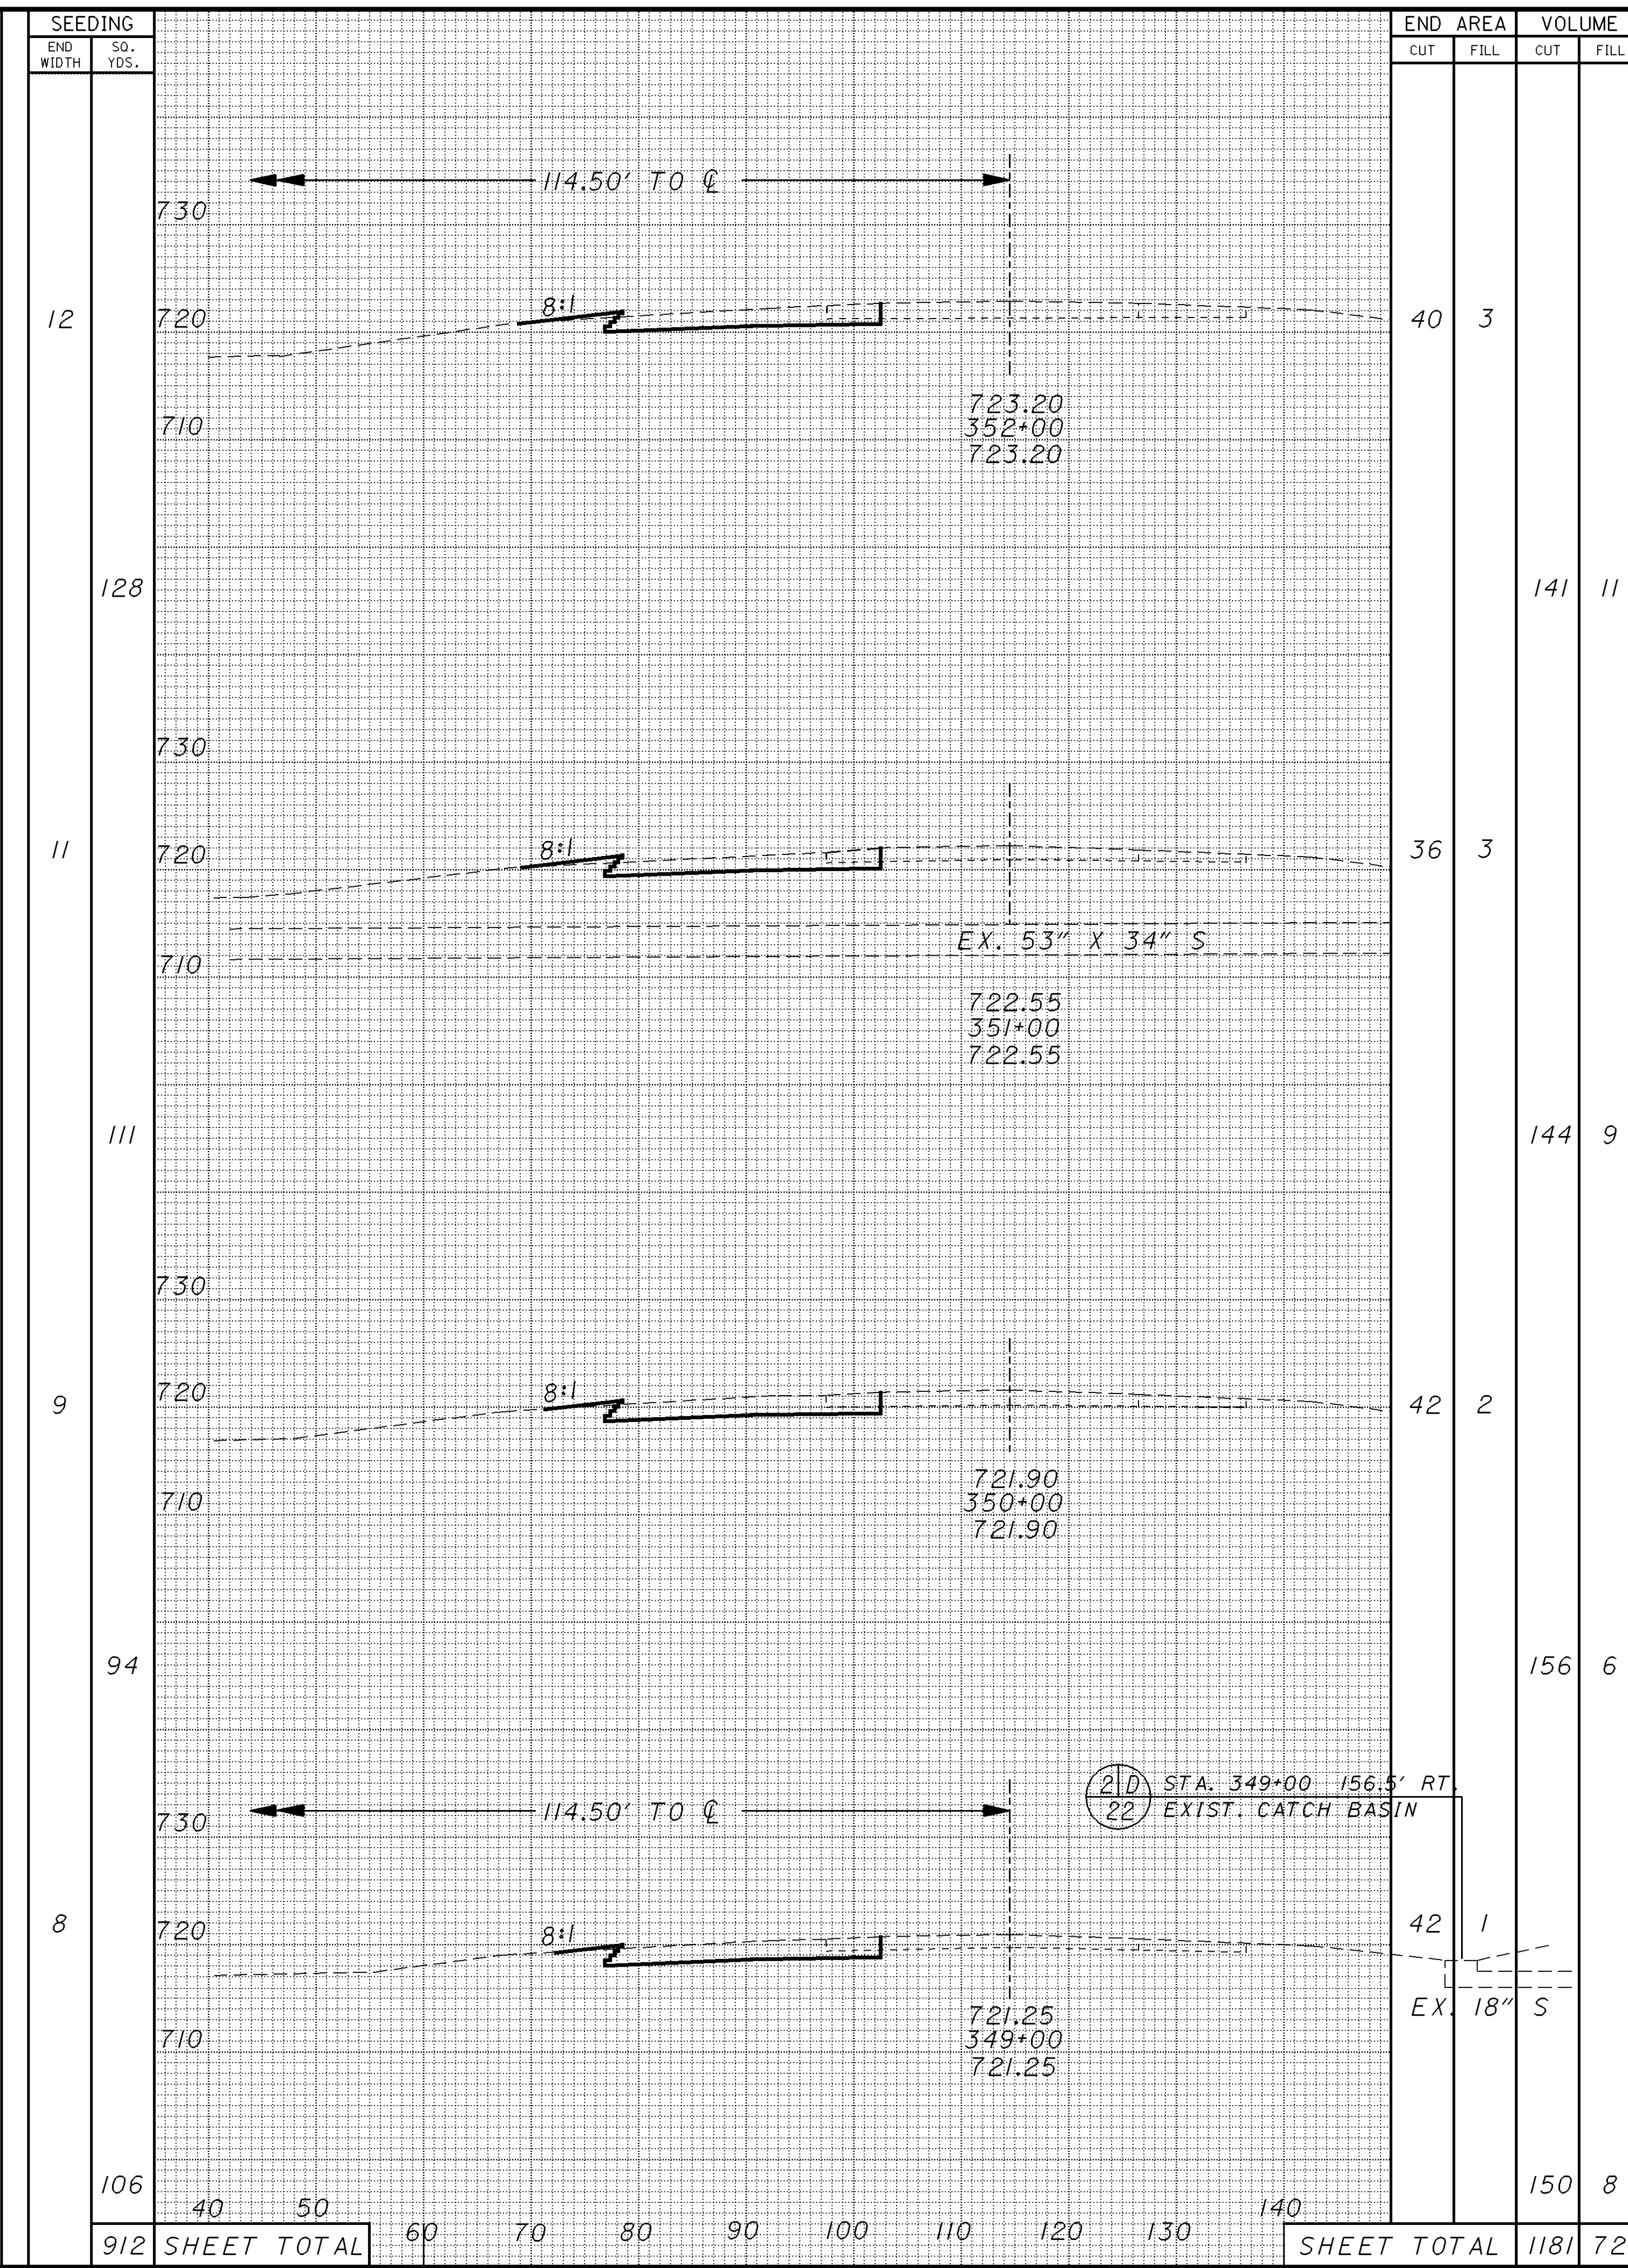


PLOTTED FROM: I:\PROJECTS\PI\23129\23129.qxd.dgn

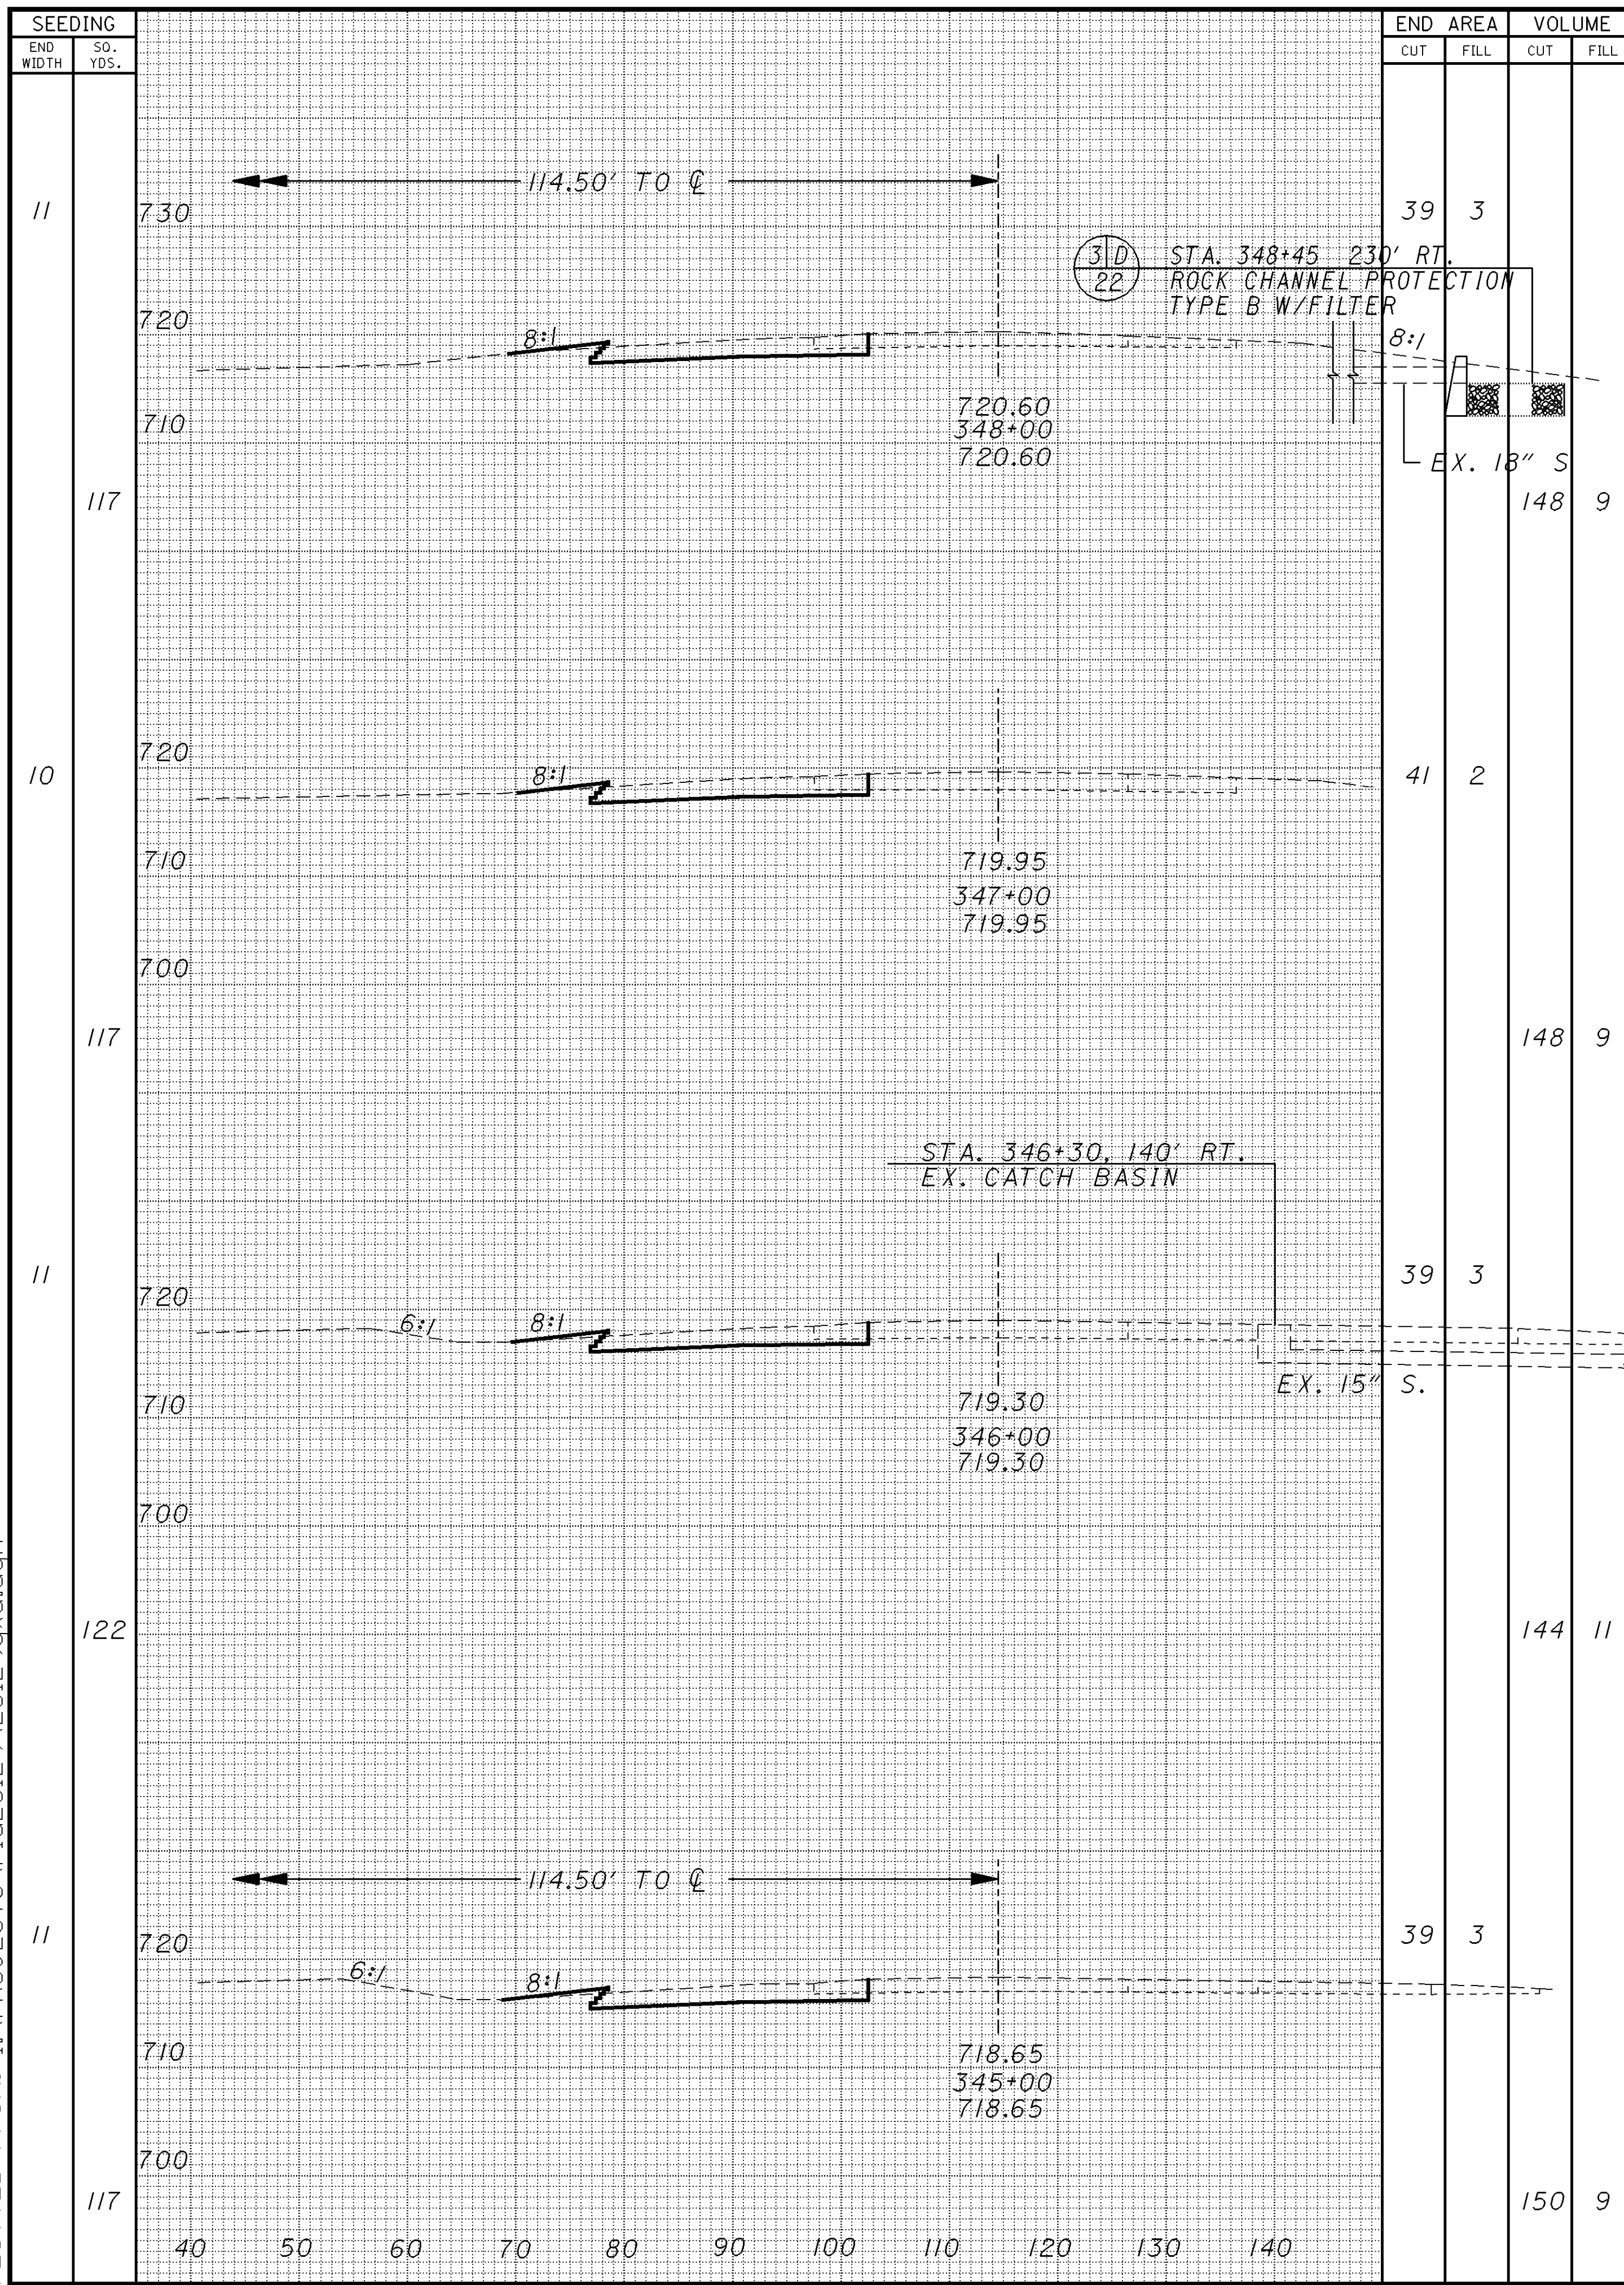

CALCULATED
 EMK
 CHECKED
 LDH
 CROSS SECTIONS
 STA. 345+00 TO STA. 352+00
 LAK-90-6.71