
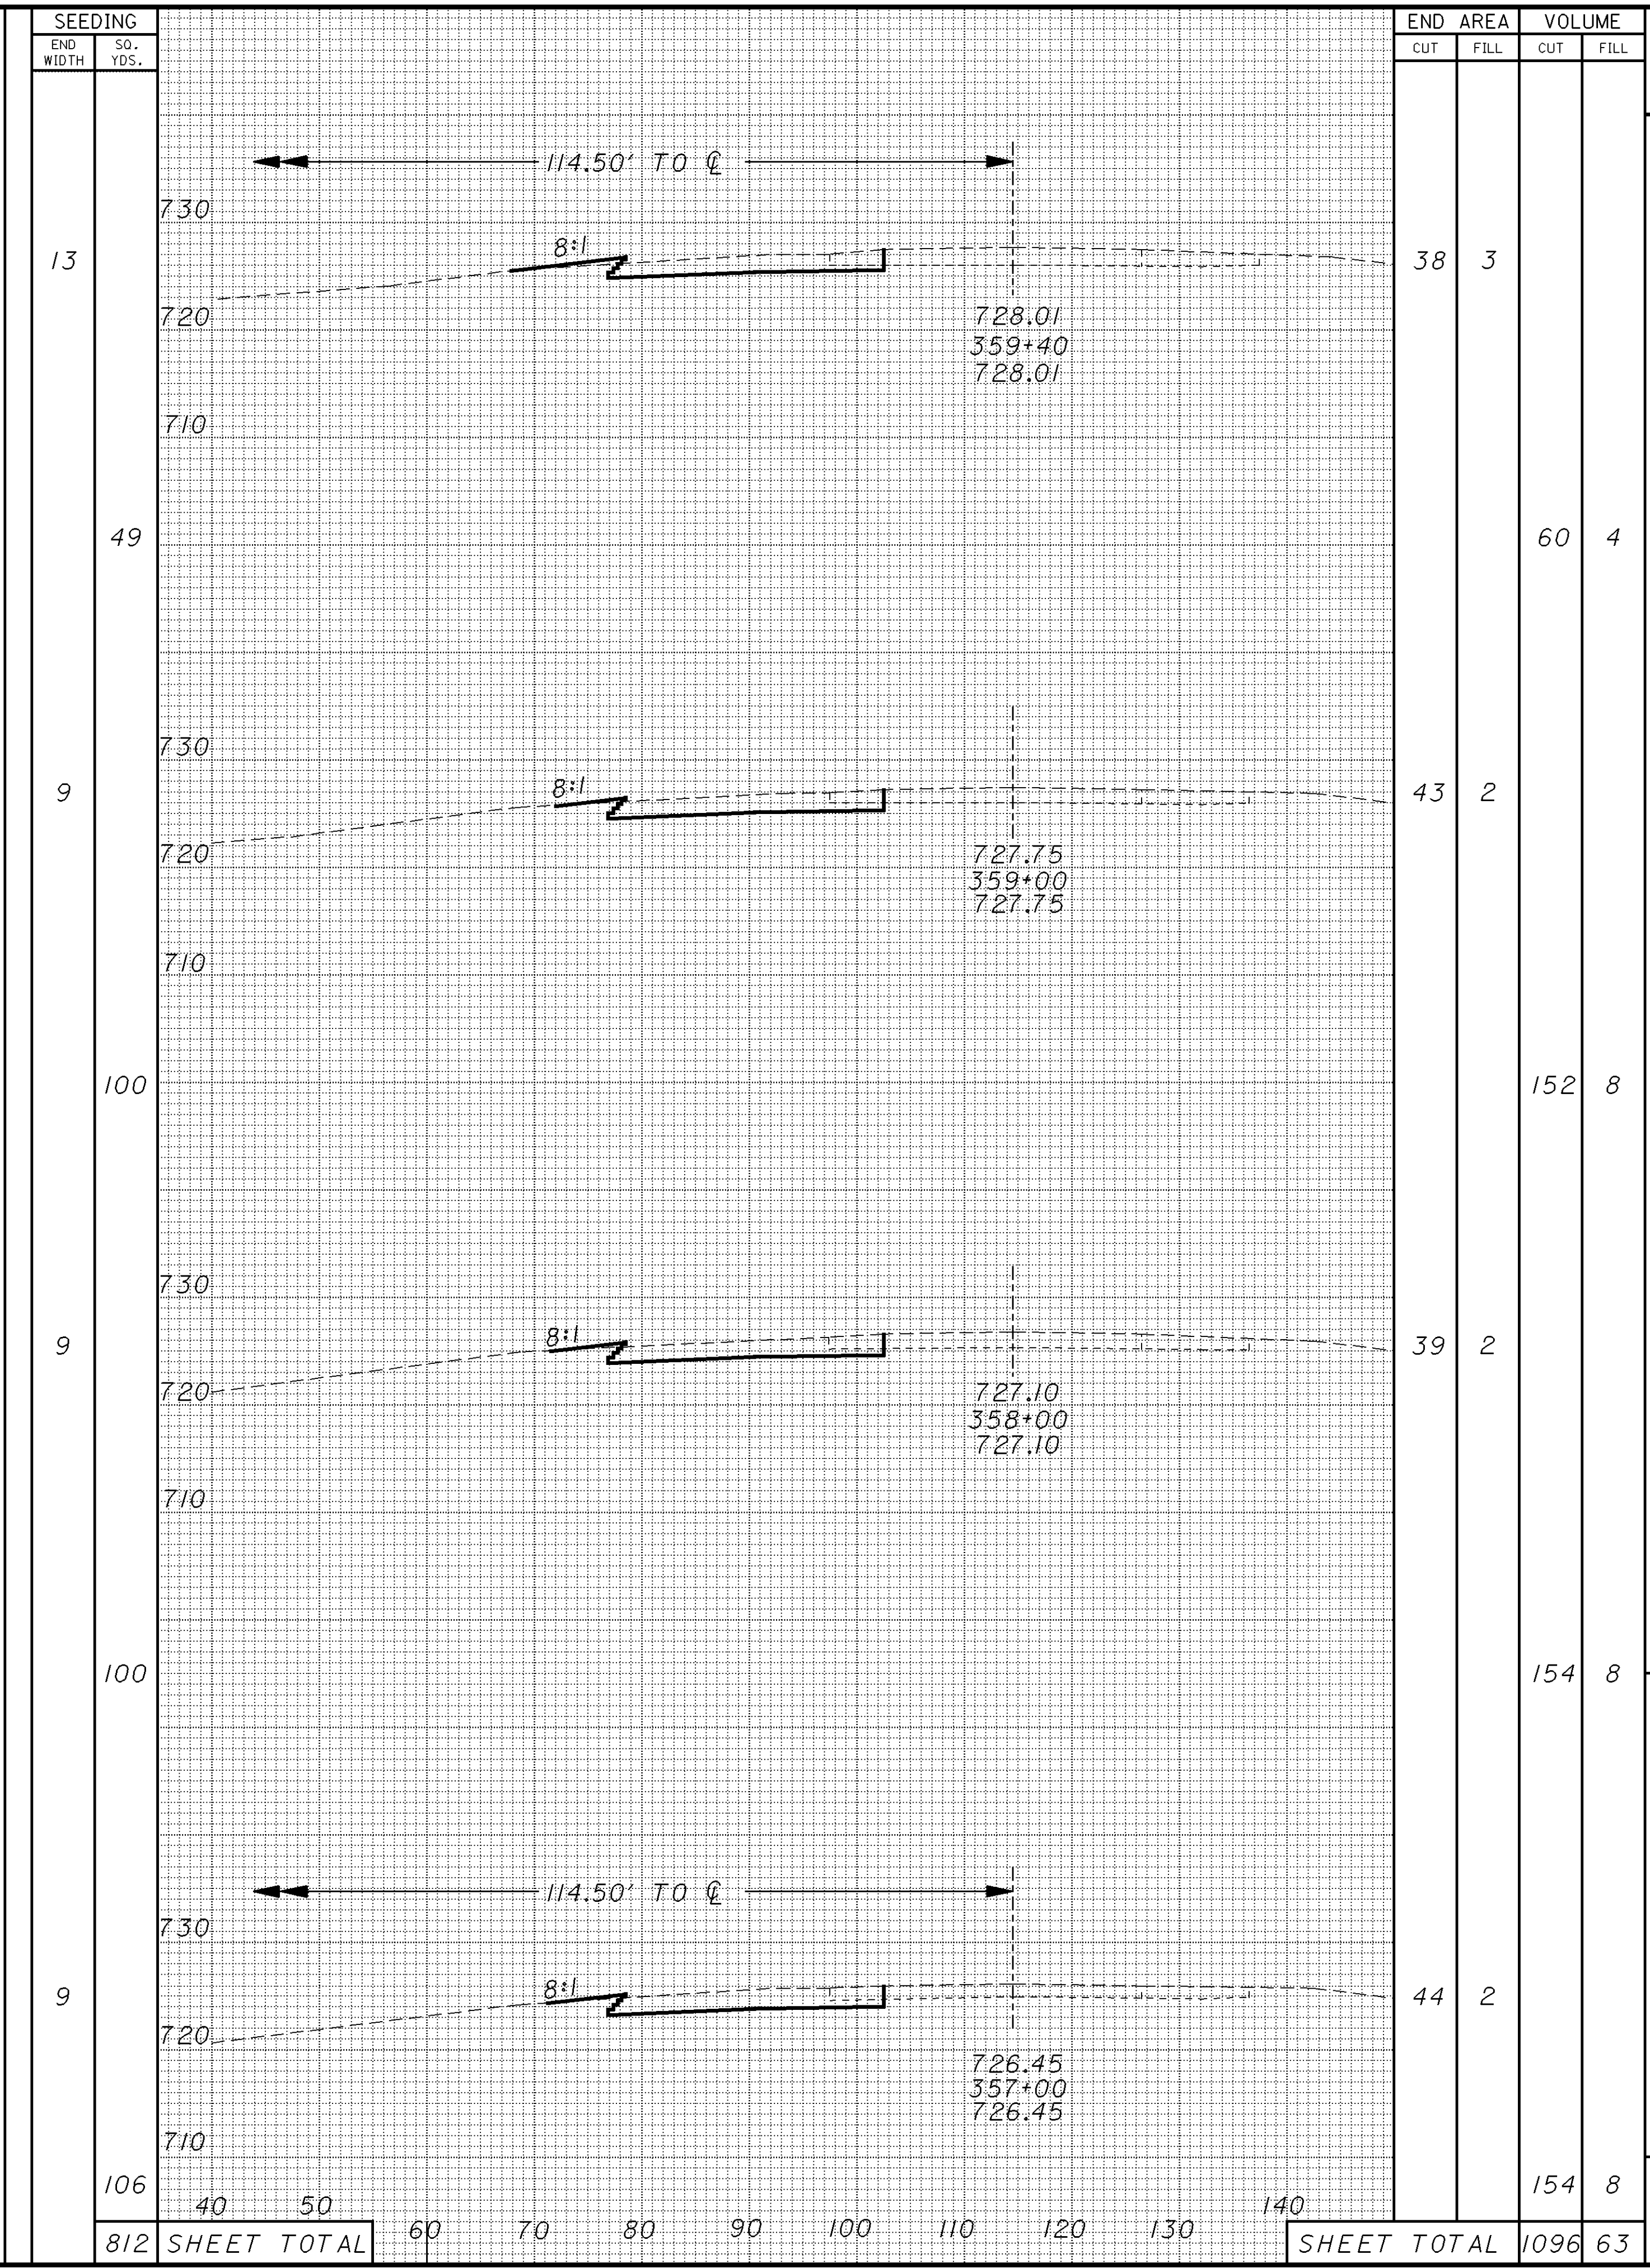


PLOTTED FROM: I:\PROJECTS\PI123129\23129axe.dgn

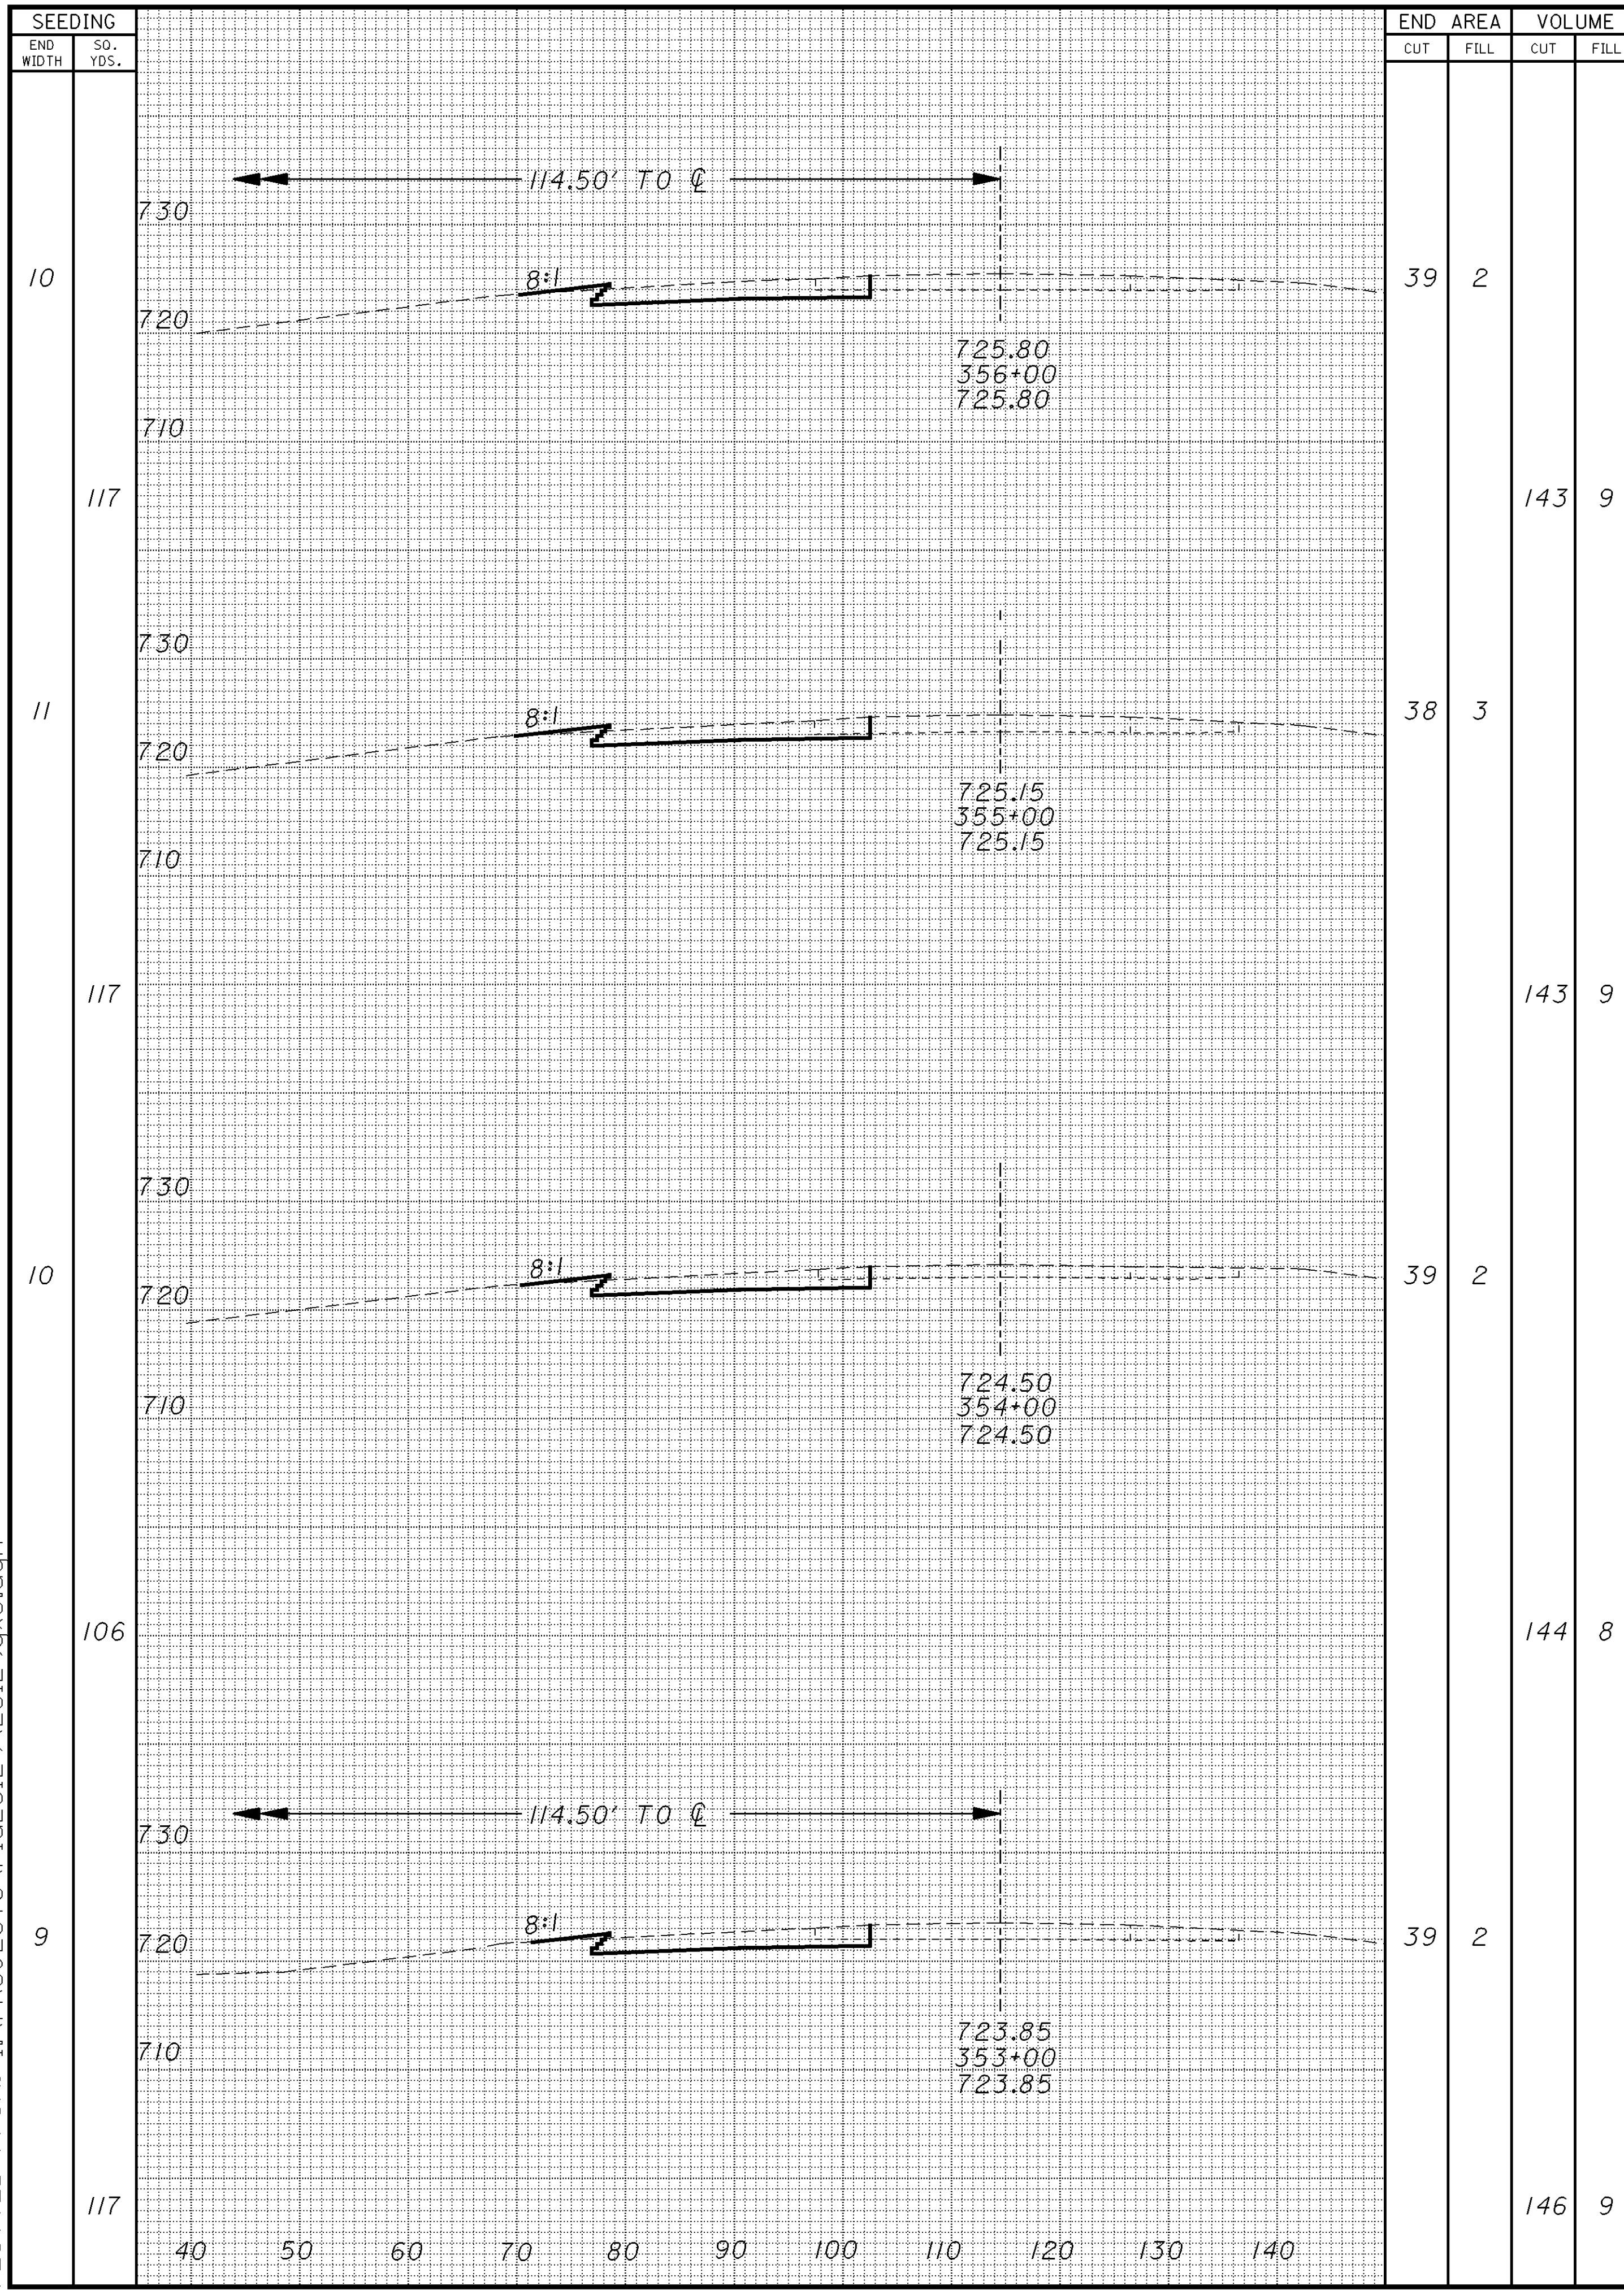

CROSS SECTIONS
STA. 353+00 TO STA. 359+40
LAK-90-6.71

CHECKED
LDH

CALCULATED
EMK