


PLOTTED FROM: I:\PROJECTS\PI\23129\23129q.h.dgn

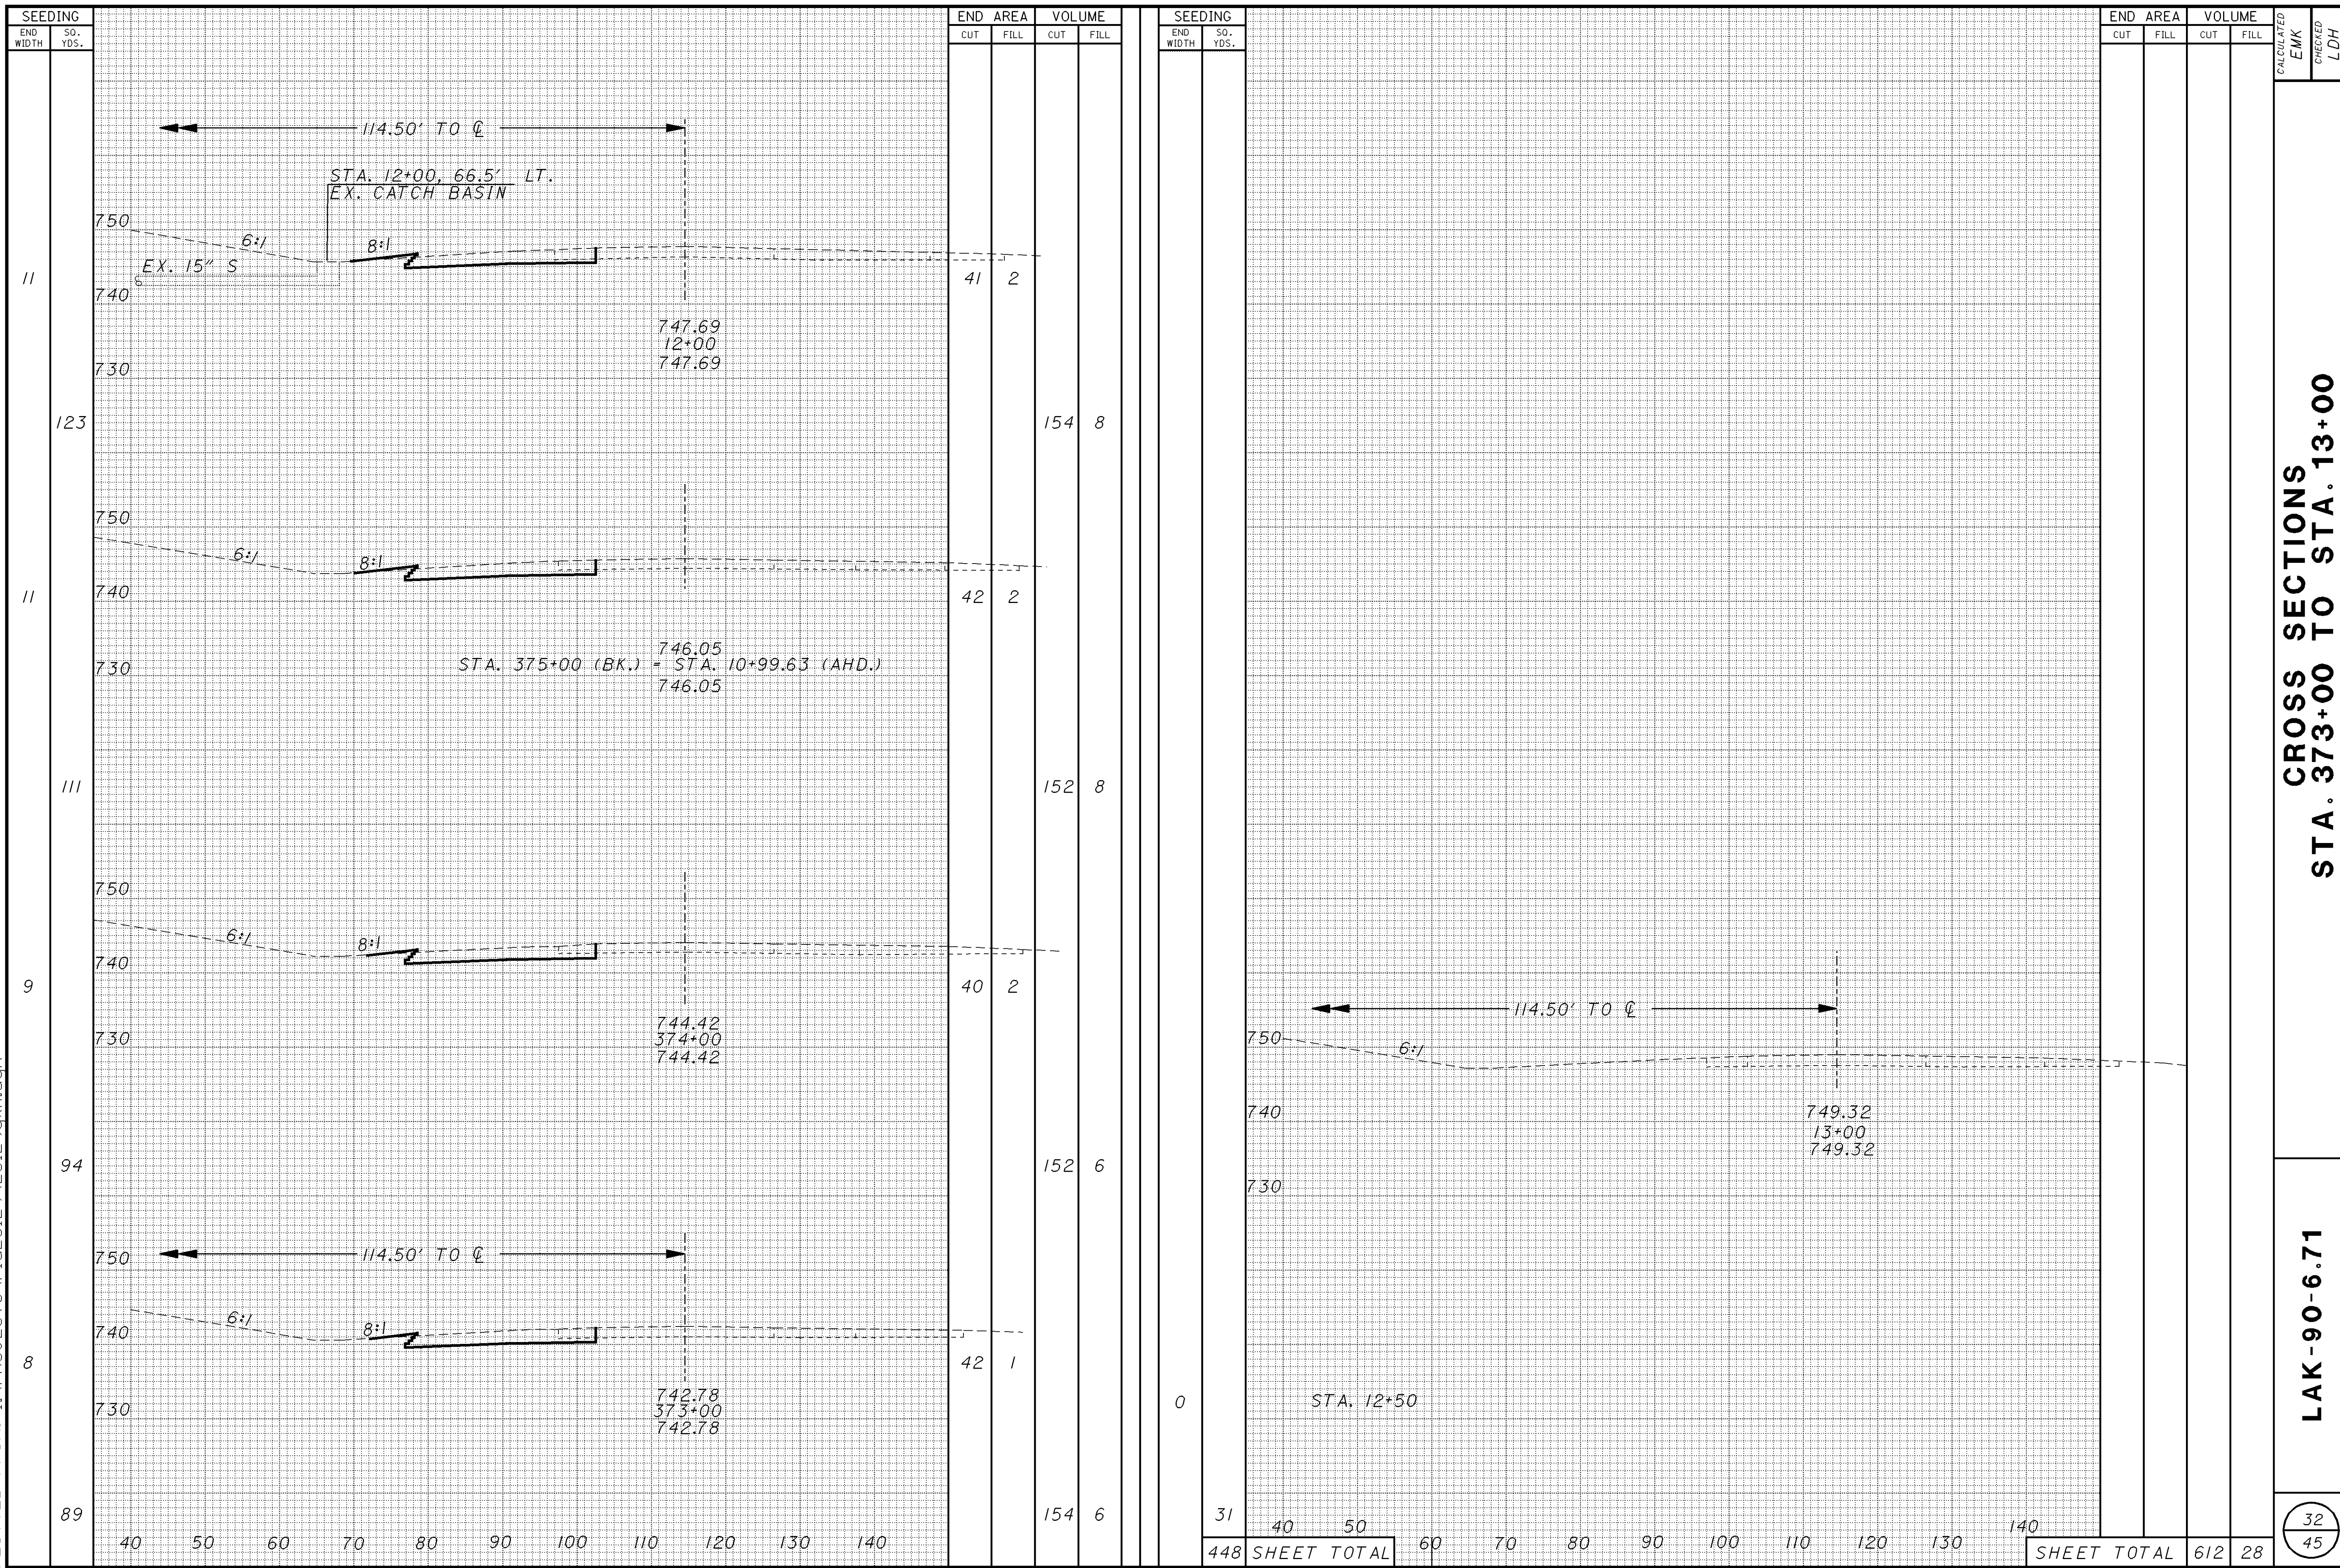

**CROSS SECTIONS  
STA. 373+00 TO STA. 13+00**

**LAK-90-6.71**

CALCULATED  
EMK  
CHECKED  
LDH

32  
45