


ITEM 448 FOR EROSION CONTROL WITH TYPE E-98 ANCHOR ASSEMBLY

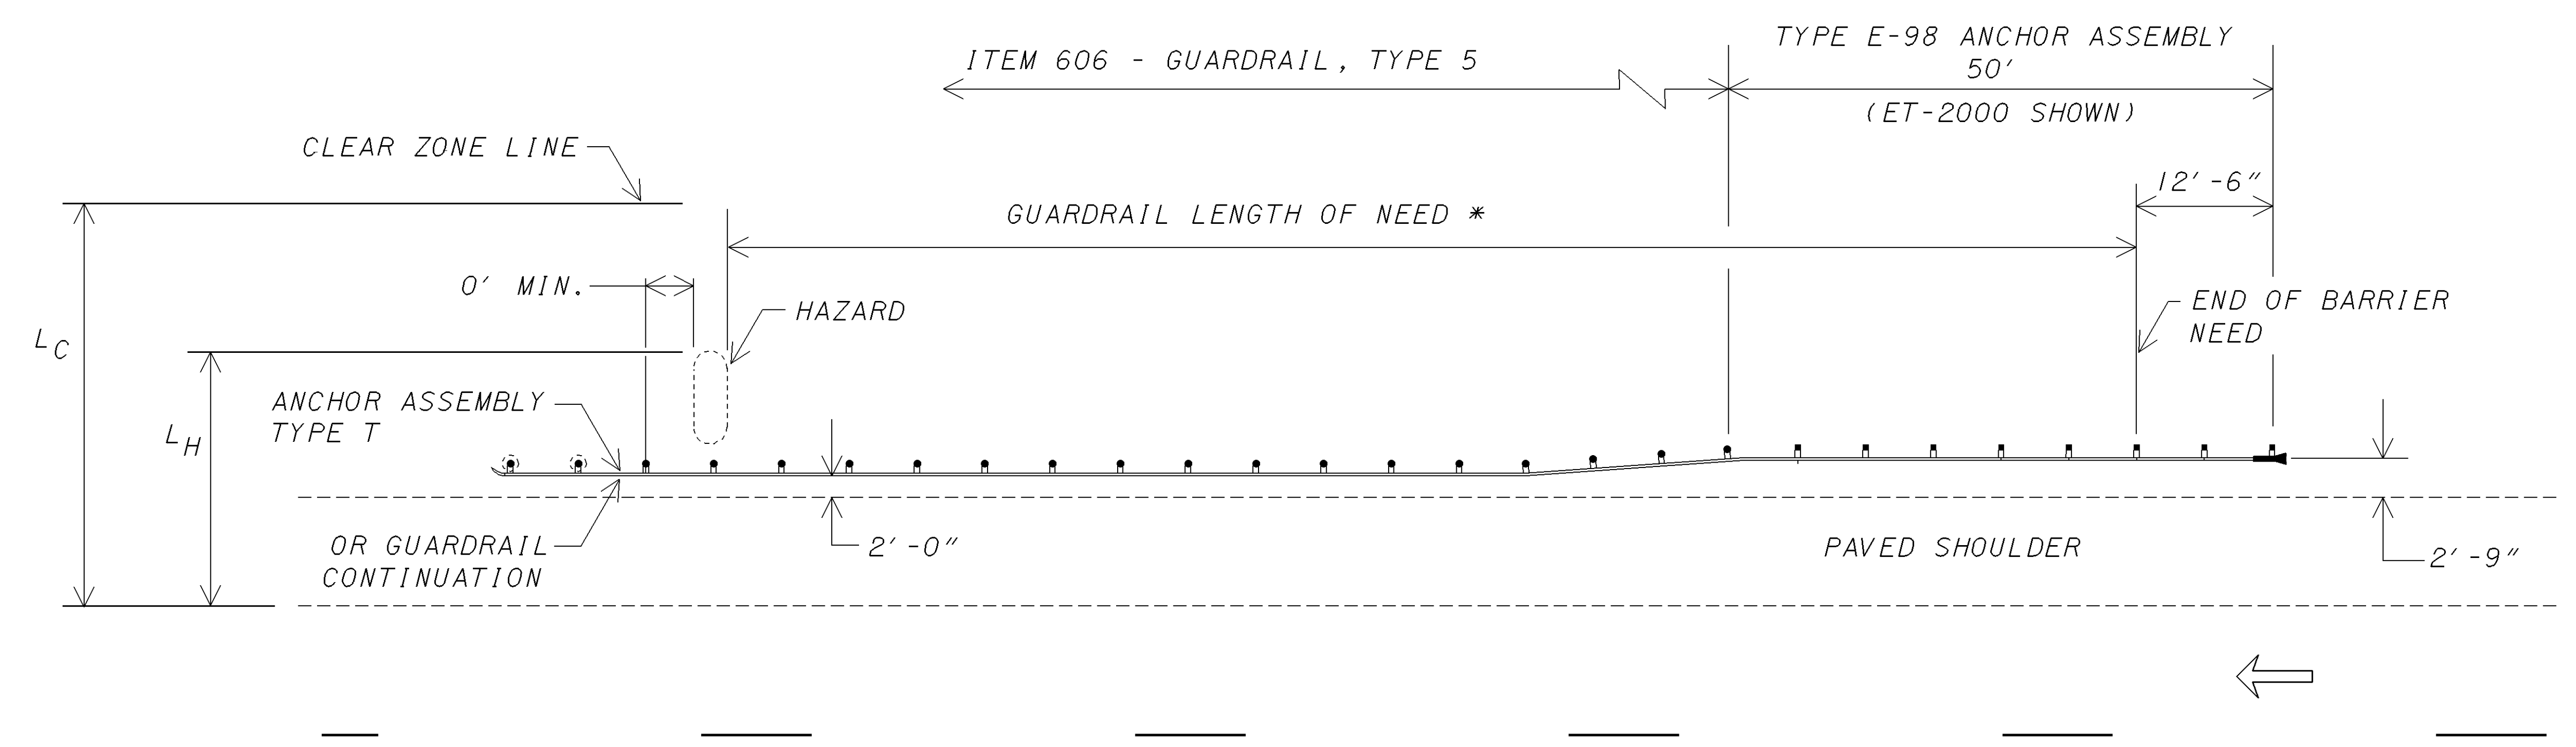

TYPICAL GUARDRAIL PROTECTION OF HAZARDS

PLOTTED FROM: \\PROJECTS\BP\129\23129\grb.dgn