


PLOTTED FROM: I:\PROJECTS\PI\23129\23129tp.a.dgn

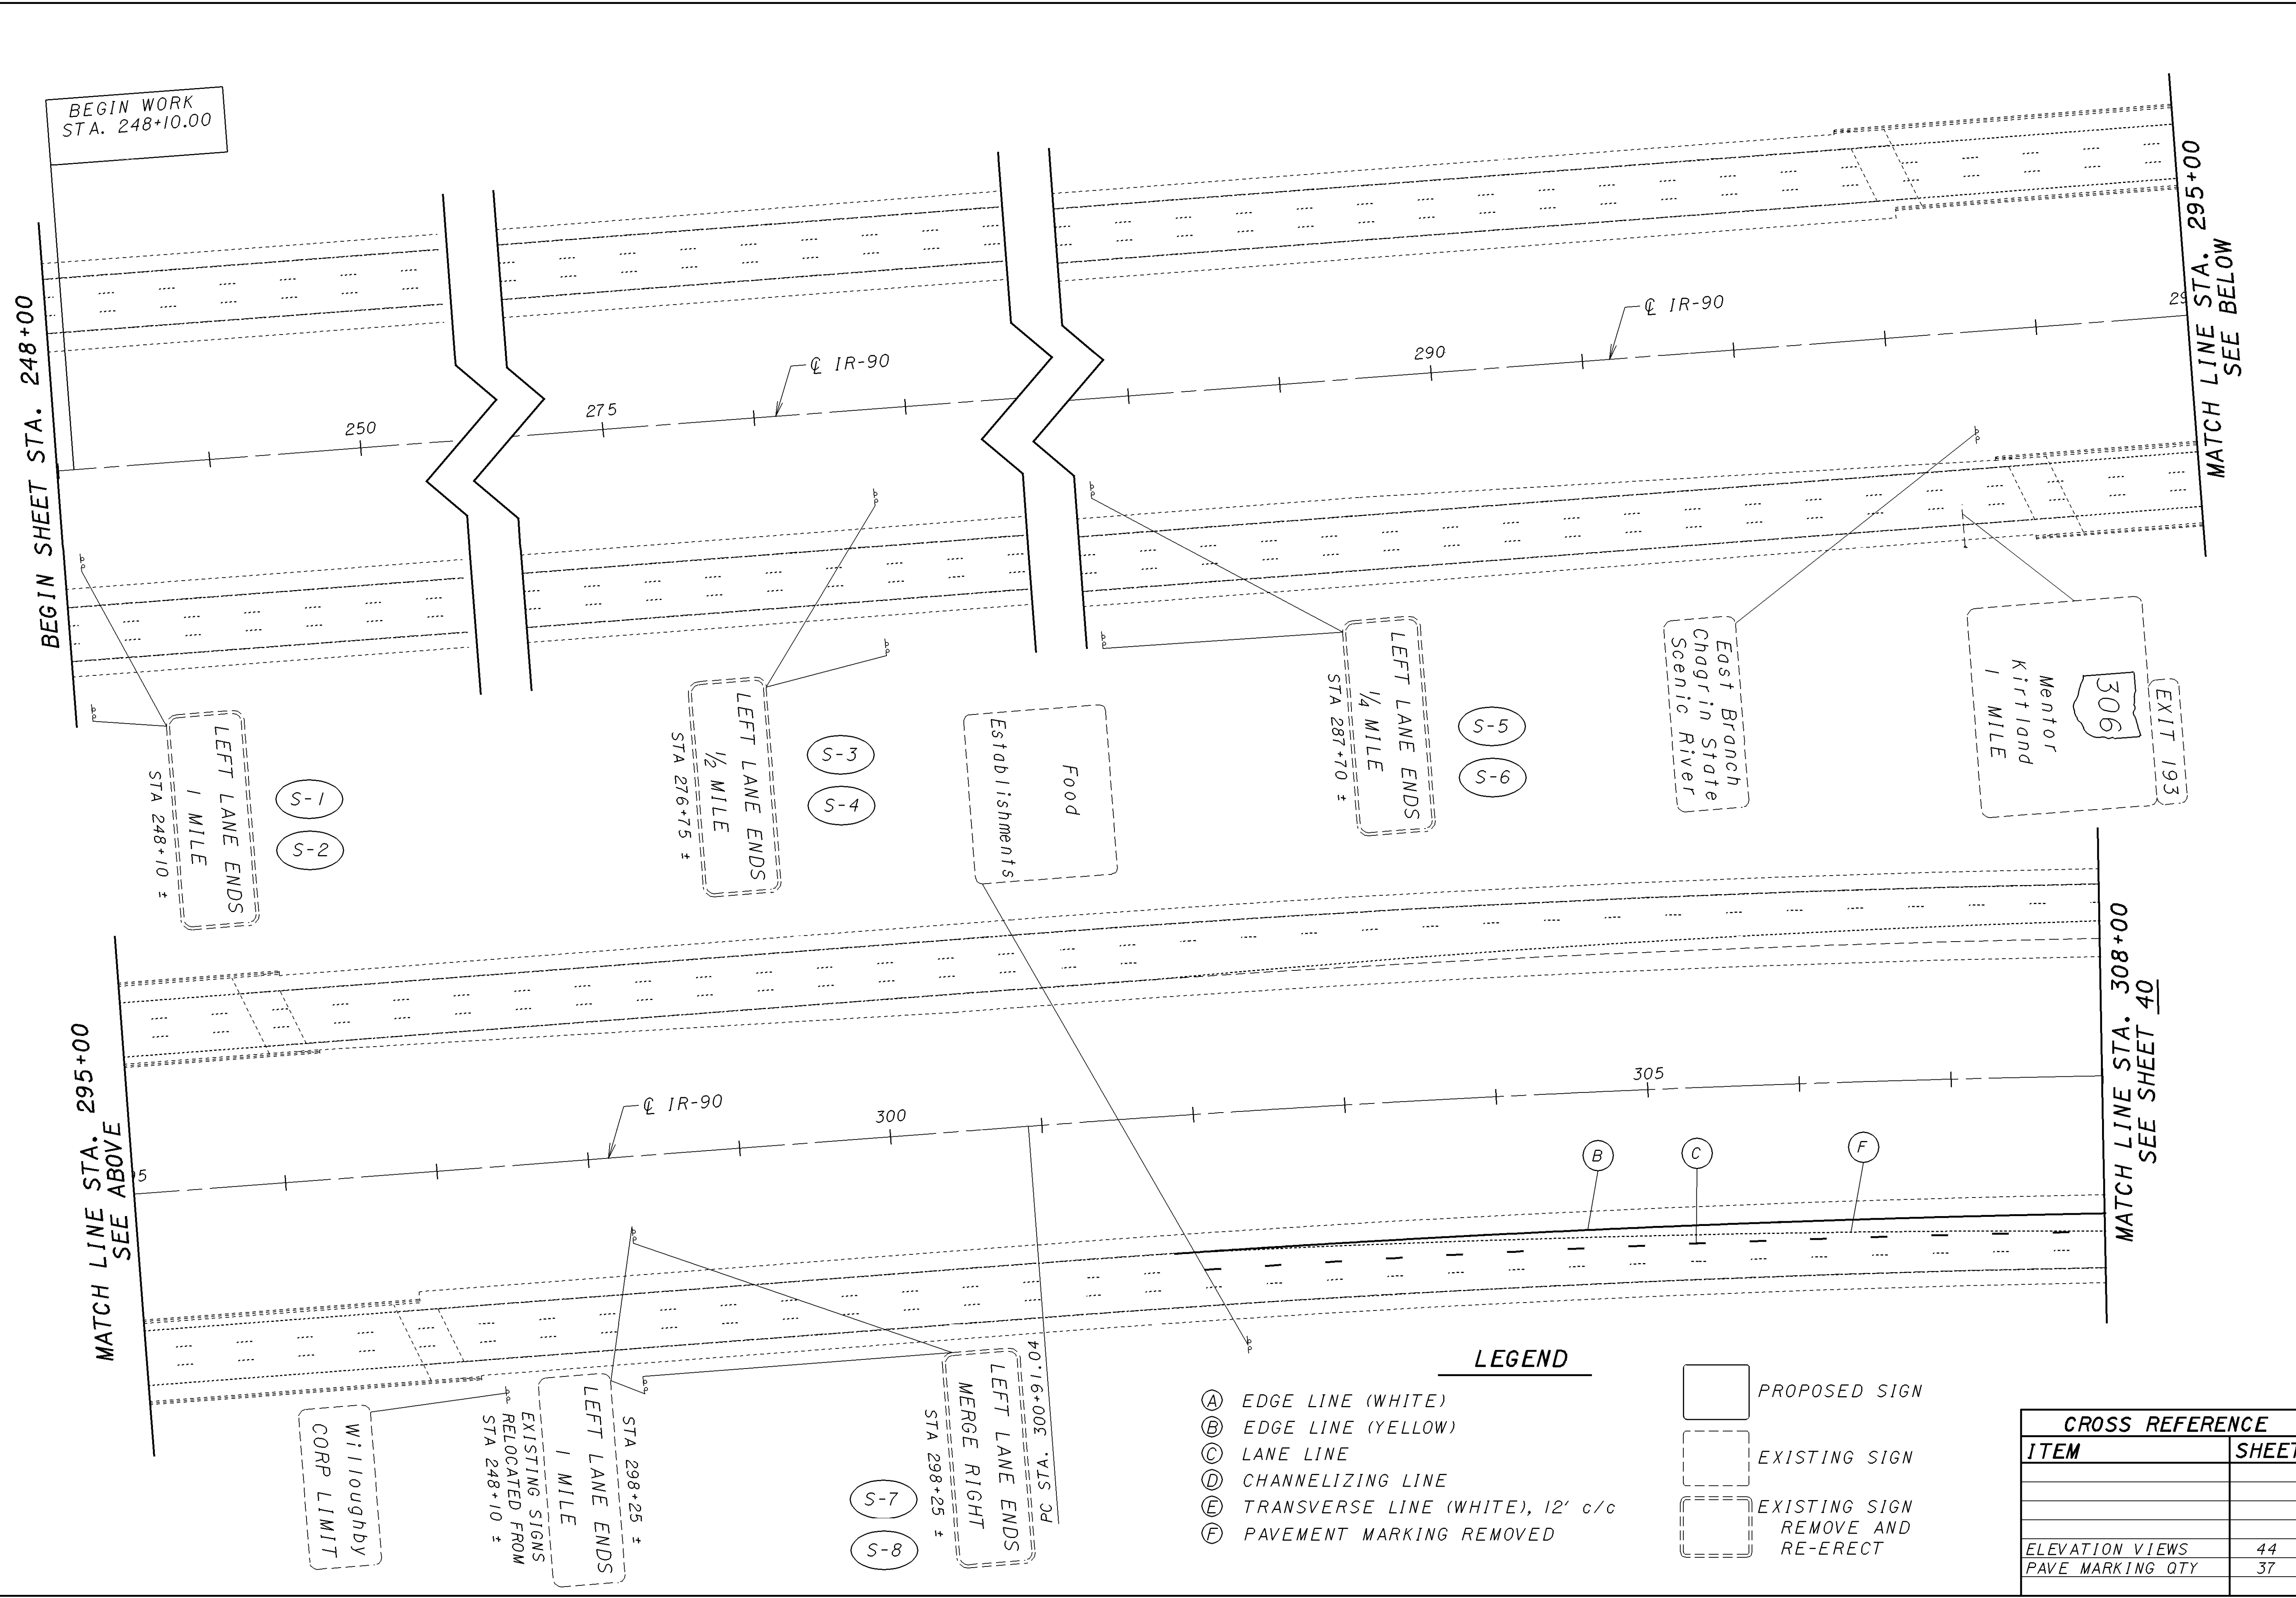

**LEGEND**

- (A) EDGE LINE (WHITE)
- (B) EDGE LINE (YELLOW)
- (C) LANE LINE
- (D) CHANNELIZING LINE
- (E) TRANSVERSE LINE (WHITE), 12' c/c
- (F) PAVEMENT MARKING REMOVED

- [Solid Box] PROPOSED SIGN
- [Dashed Box] EXISTING SIGN
- [Dotted Box] EXISTING SIGN REMOVE AND RE-ERECT

| CROSS REFERENCE  |       |
|------------------|-------|
| ITEM             | SHEET |
| ELEVATION VIEWS  | 44    |
| PAVE MARKING QTY | 37    |