

PLOTTED FROM: I:\PROJECTS\PI123129\23129tpb.dgn

MATCH LINE STA. 322+00
SEE ABOVE

MATCH LINE STA. 308+00
SEE SHEET 39

BEGIN PROJECT
STA. 308+40.00
S.L.M. 6.71
TE21 G020(308)

Willoughby
CORP LIMIT

Gas
Establishments

STA 328+50 ±
LEFT LANE ENDS
1/2 MILE
EXISTING SIGNS
RELOCATED FROM
STA 276+75 ±

(S-9)
(S-10)

KIRTLAND RD.
21

1
3
MILE

(S-17)

EXIT 193
306
Mentor
Kirtland

EXIT 193
Lakeland Comm. Col.
Farmpark
James A. Garfield
Historic Site

1
EXIT 193
306
Mentor
Kirtland
1/2 MILE
GB (12' x 12')
STA 319+40

CROSS REFERENCE	
ITEM	SHEET
PLAN SHEET	21
LEGEND	
ELEVATION VIEW	39
PAVE MARKING QTY	44, 45
	37

MATCH LINE STA. 336+00
SEE SHEET 41


MATCH LINE STA. 322+00
SEE BELOW

LAK-90-6.71

TRAFFIC CONTROL SHEET - I.R. 90
STA. 308+00 TO STA. 336+00

CALCULATED
EMK

CHECKED
LDH

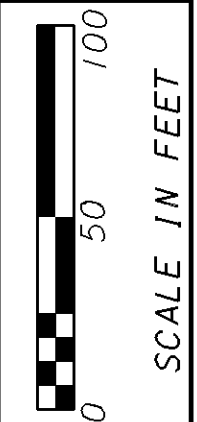

(40)
(45)