
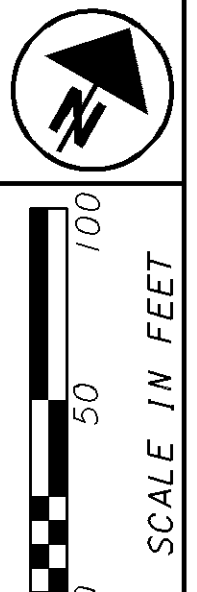


PLOTTED FROM: I:\PROJECTS\PI123129\23129tpc.dgn

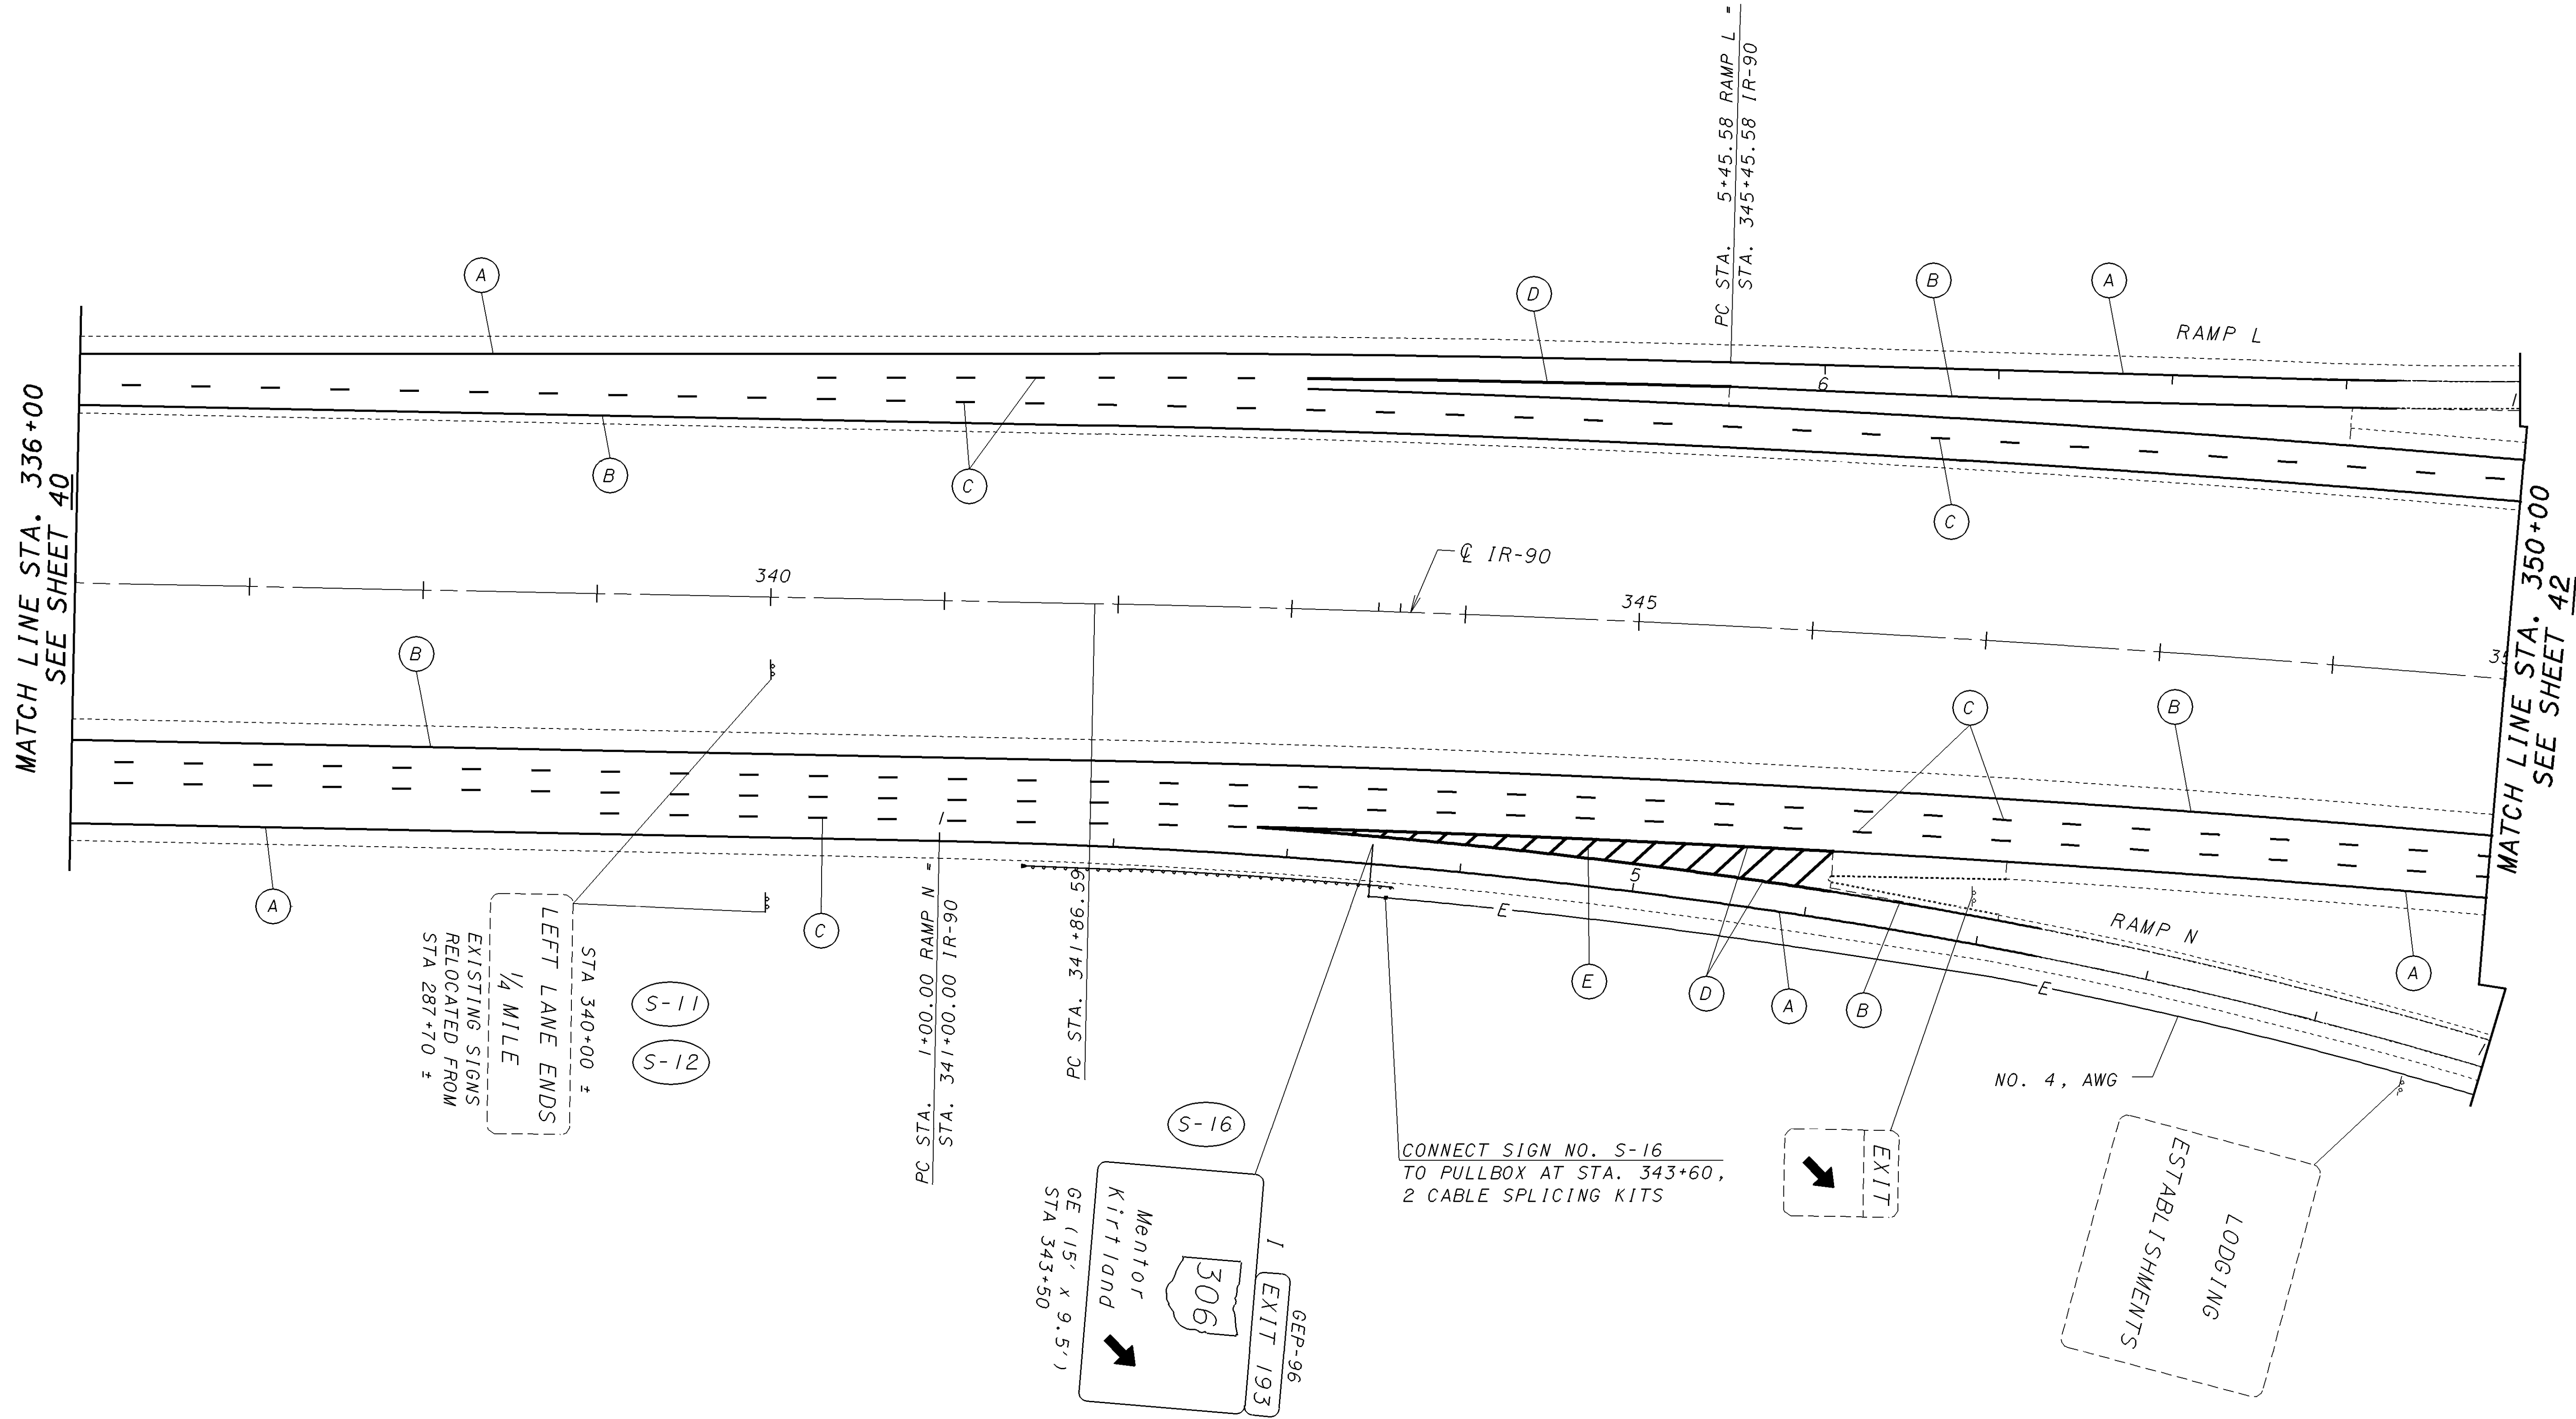

TRAFFIC CONTROL SHEET - I.R. 90
STA. 336+00 TO STA. 350+00

LAK-90-6.71

CROSS REFERENCE	
ITEM	SHEET
PLAN SHEET	22
LEGEND	39
ELEVATION VIEW	44A, 45
PAVE MARKING QTY	37

41
45