


PLOTTED FROM: I:\PROJECTS\PI123129\23129tpe.dgn

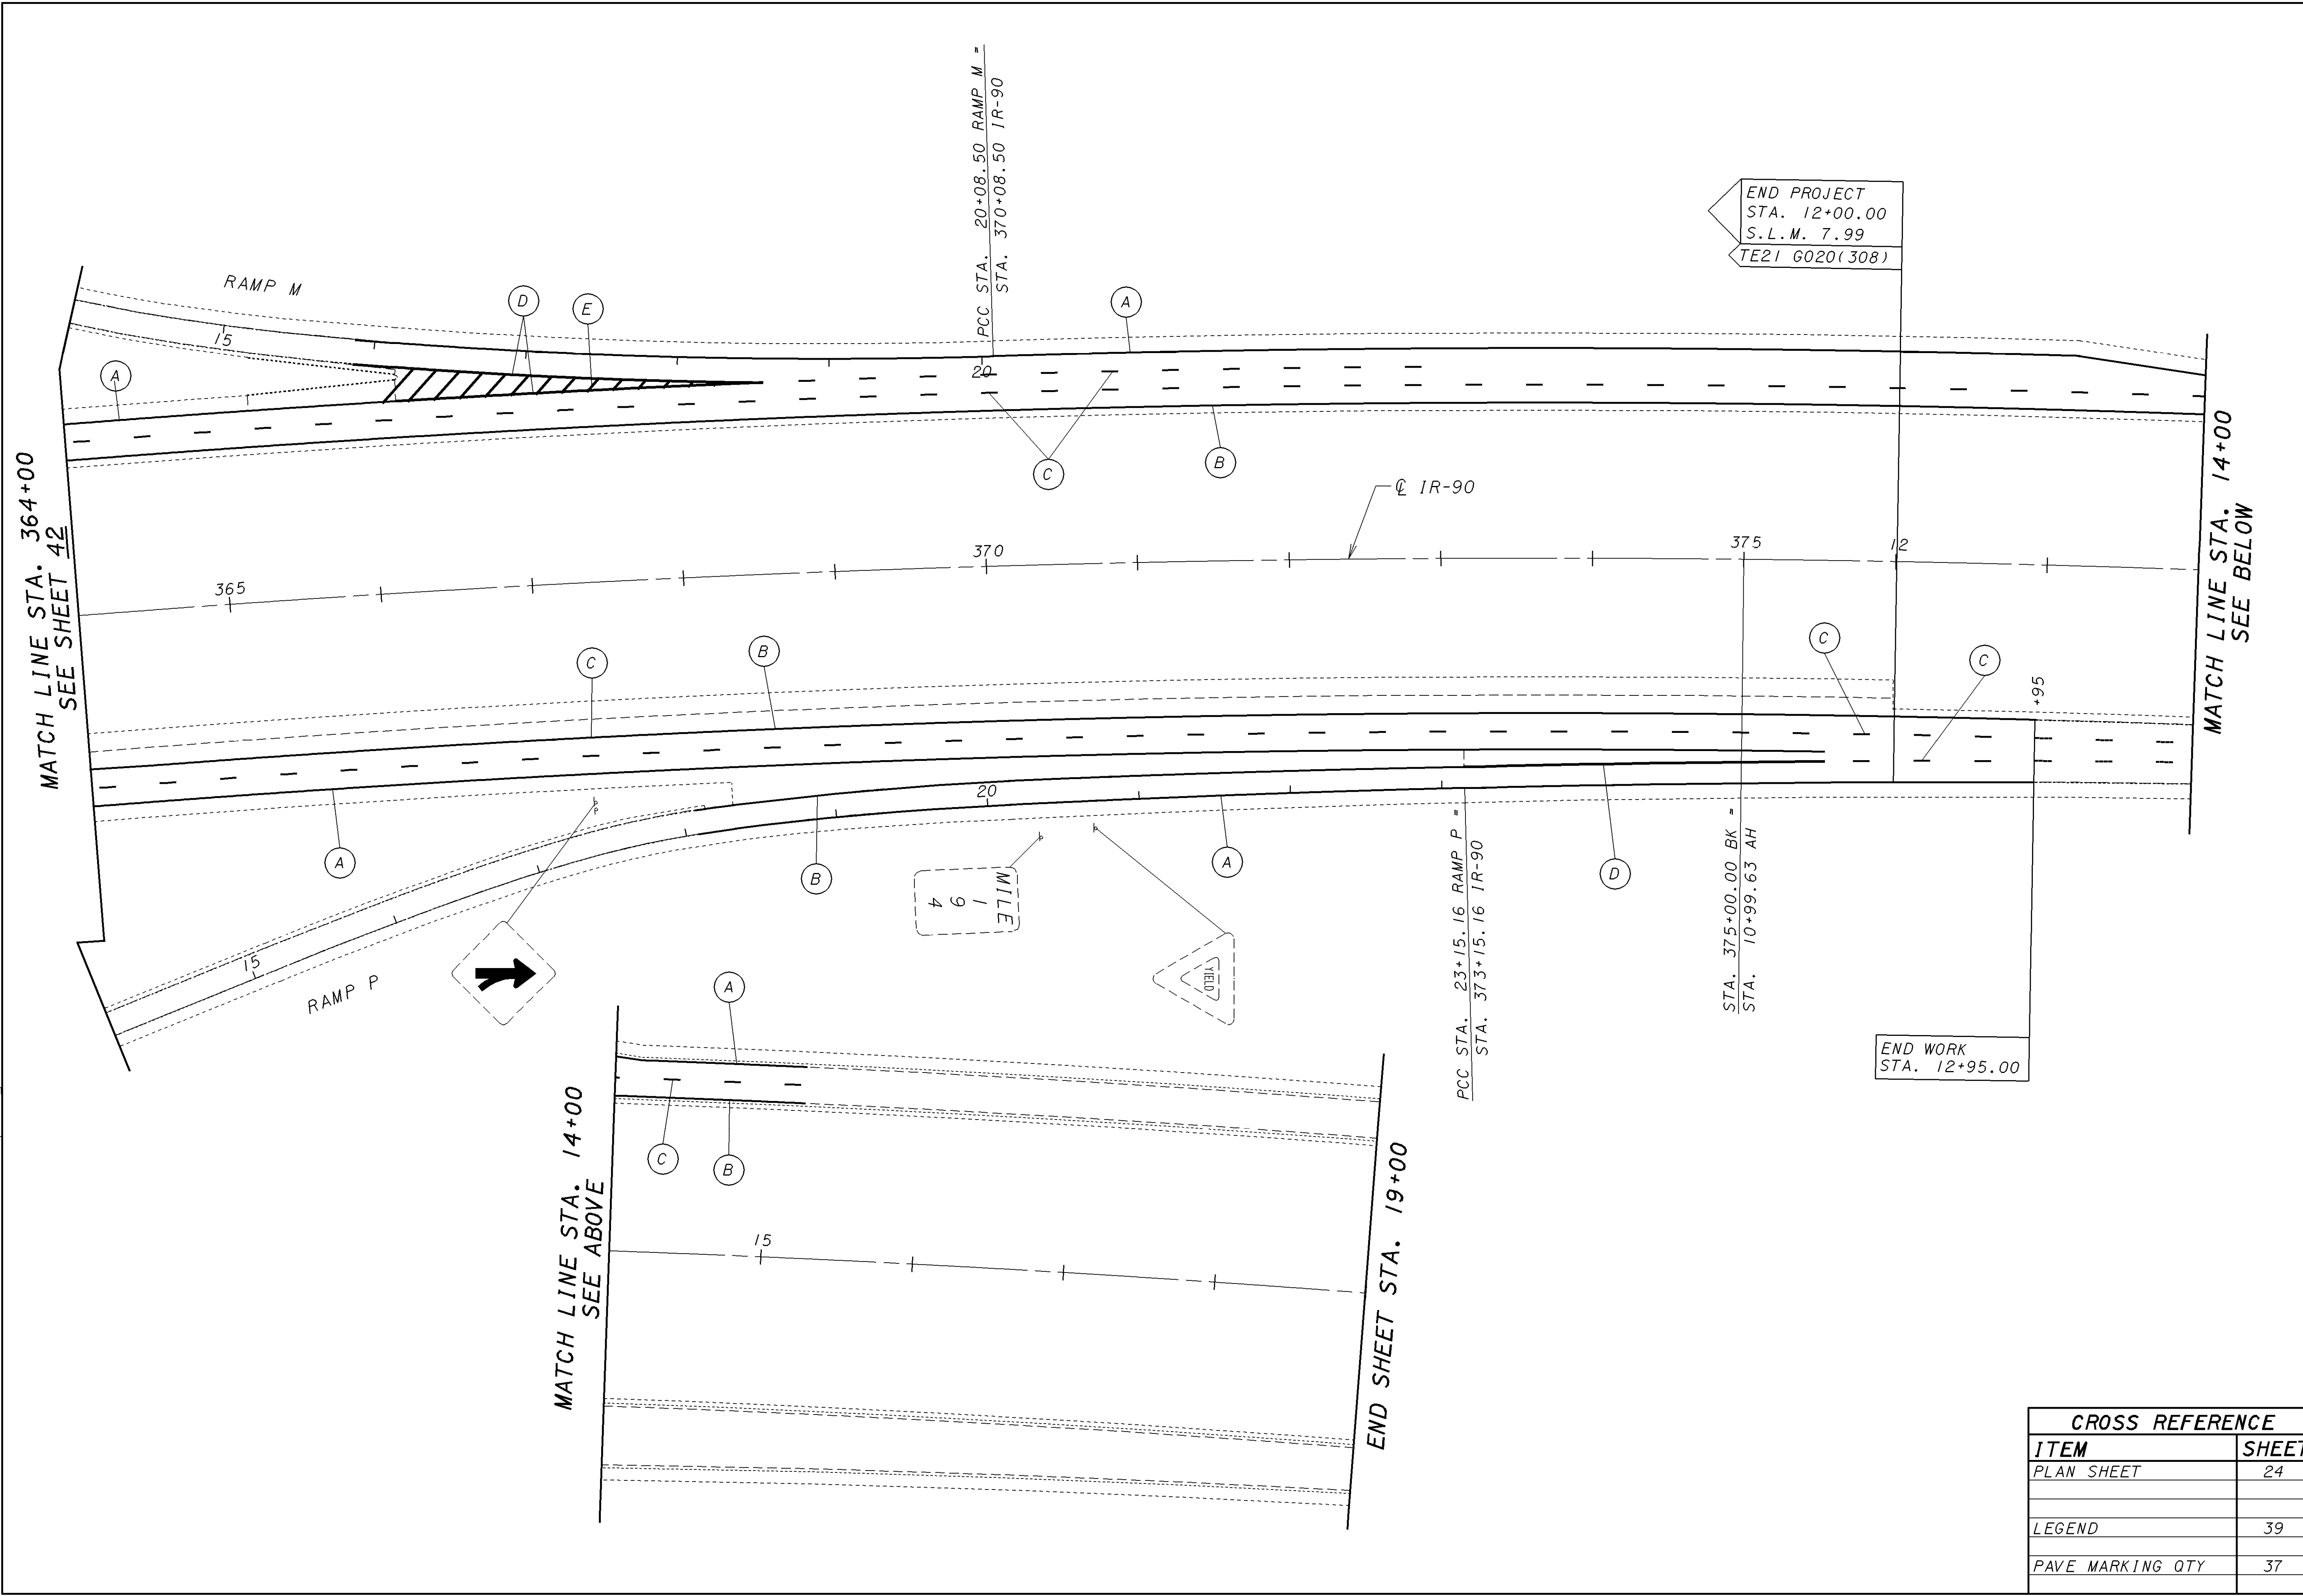

CALCULATED  
EMK  
CHECKED  
LDH

**TRAFFIC CONTROL SHEET - 1R-90**  
**STA. 364+00 TO STA. 19+00**

**LAK-90-6.71**

CROSS REFERENCE	
ITEM	SHEET
PLAN SHEET	24
LEGEND	39
PAVE MARKING QTY	37

43  
45

