


END AREA		VOLUME		SEEDING	
CUT	FILL	CUT	FILL	END WIDTH	SO. YDS.

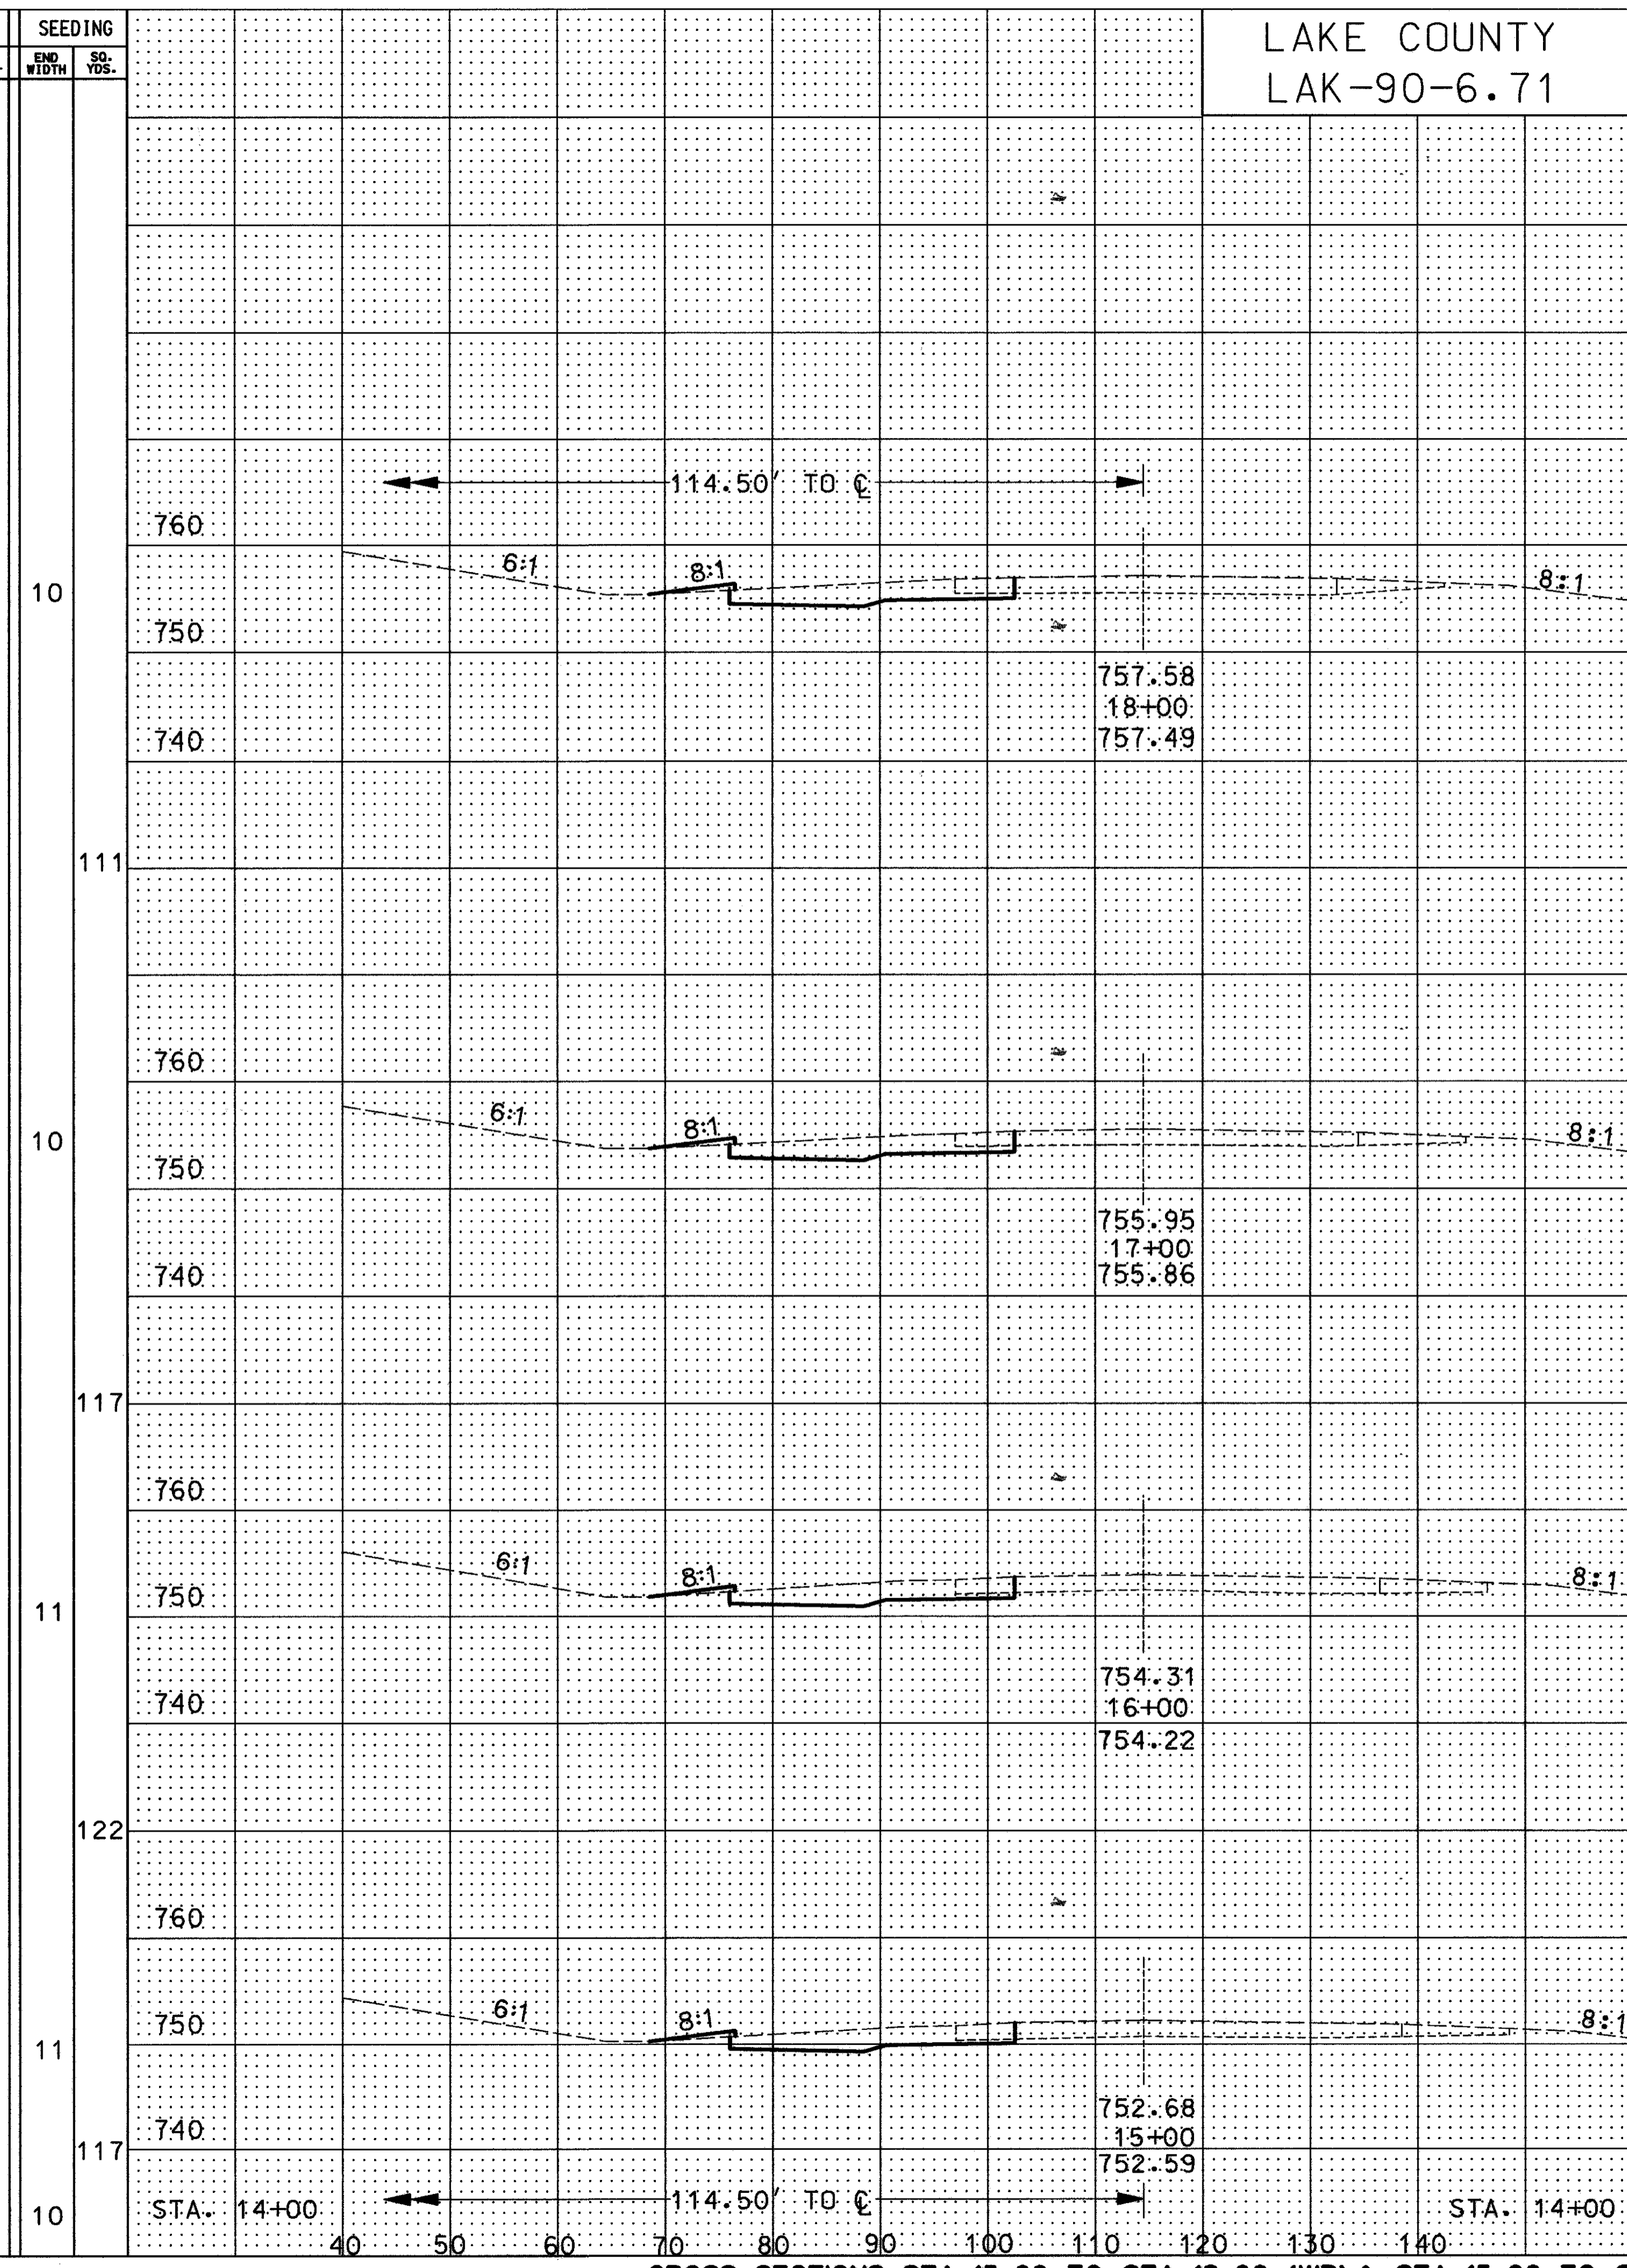

END AREA		VOLUME		SEEDING	
CUT	FILL	CUT	FILL	END WIDTH	SO. YDS.

LAKE COUNTY
LAK-90-6.71

OHIO
FHWA REGION 5
50
182

CROSS SECTIONS STA. 15+00 TO STA. 18+00 (WB) & STA. 15+00 TO STA. 18+00 (EB)

T:\DGN\LAK-90\CROSSSEC\5774GX40.DGN

T:\DGN\LAK-90\CROSSSEC\5774GX40.DGN