



SEEDING
END WIDTH SO. YDS.

END AREA VOLUME SEEDING
CUT FILL CUT FILL END WIDTH SO. YDS.

LAKE COUNTY
LAK-90-6.71

OHIO
FHWA REGION 5
51
182

END AREA VOLUME
CUT FILL CUT FILL

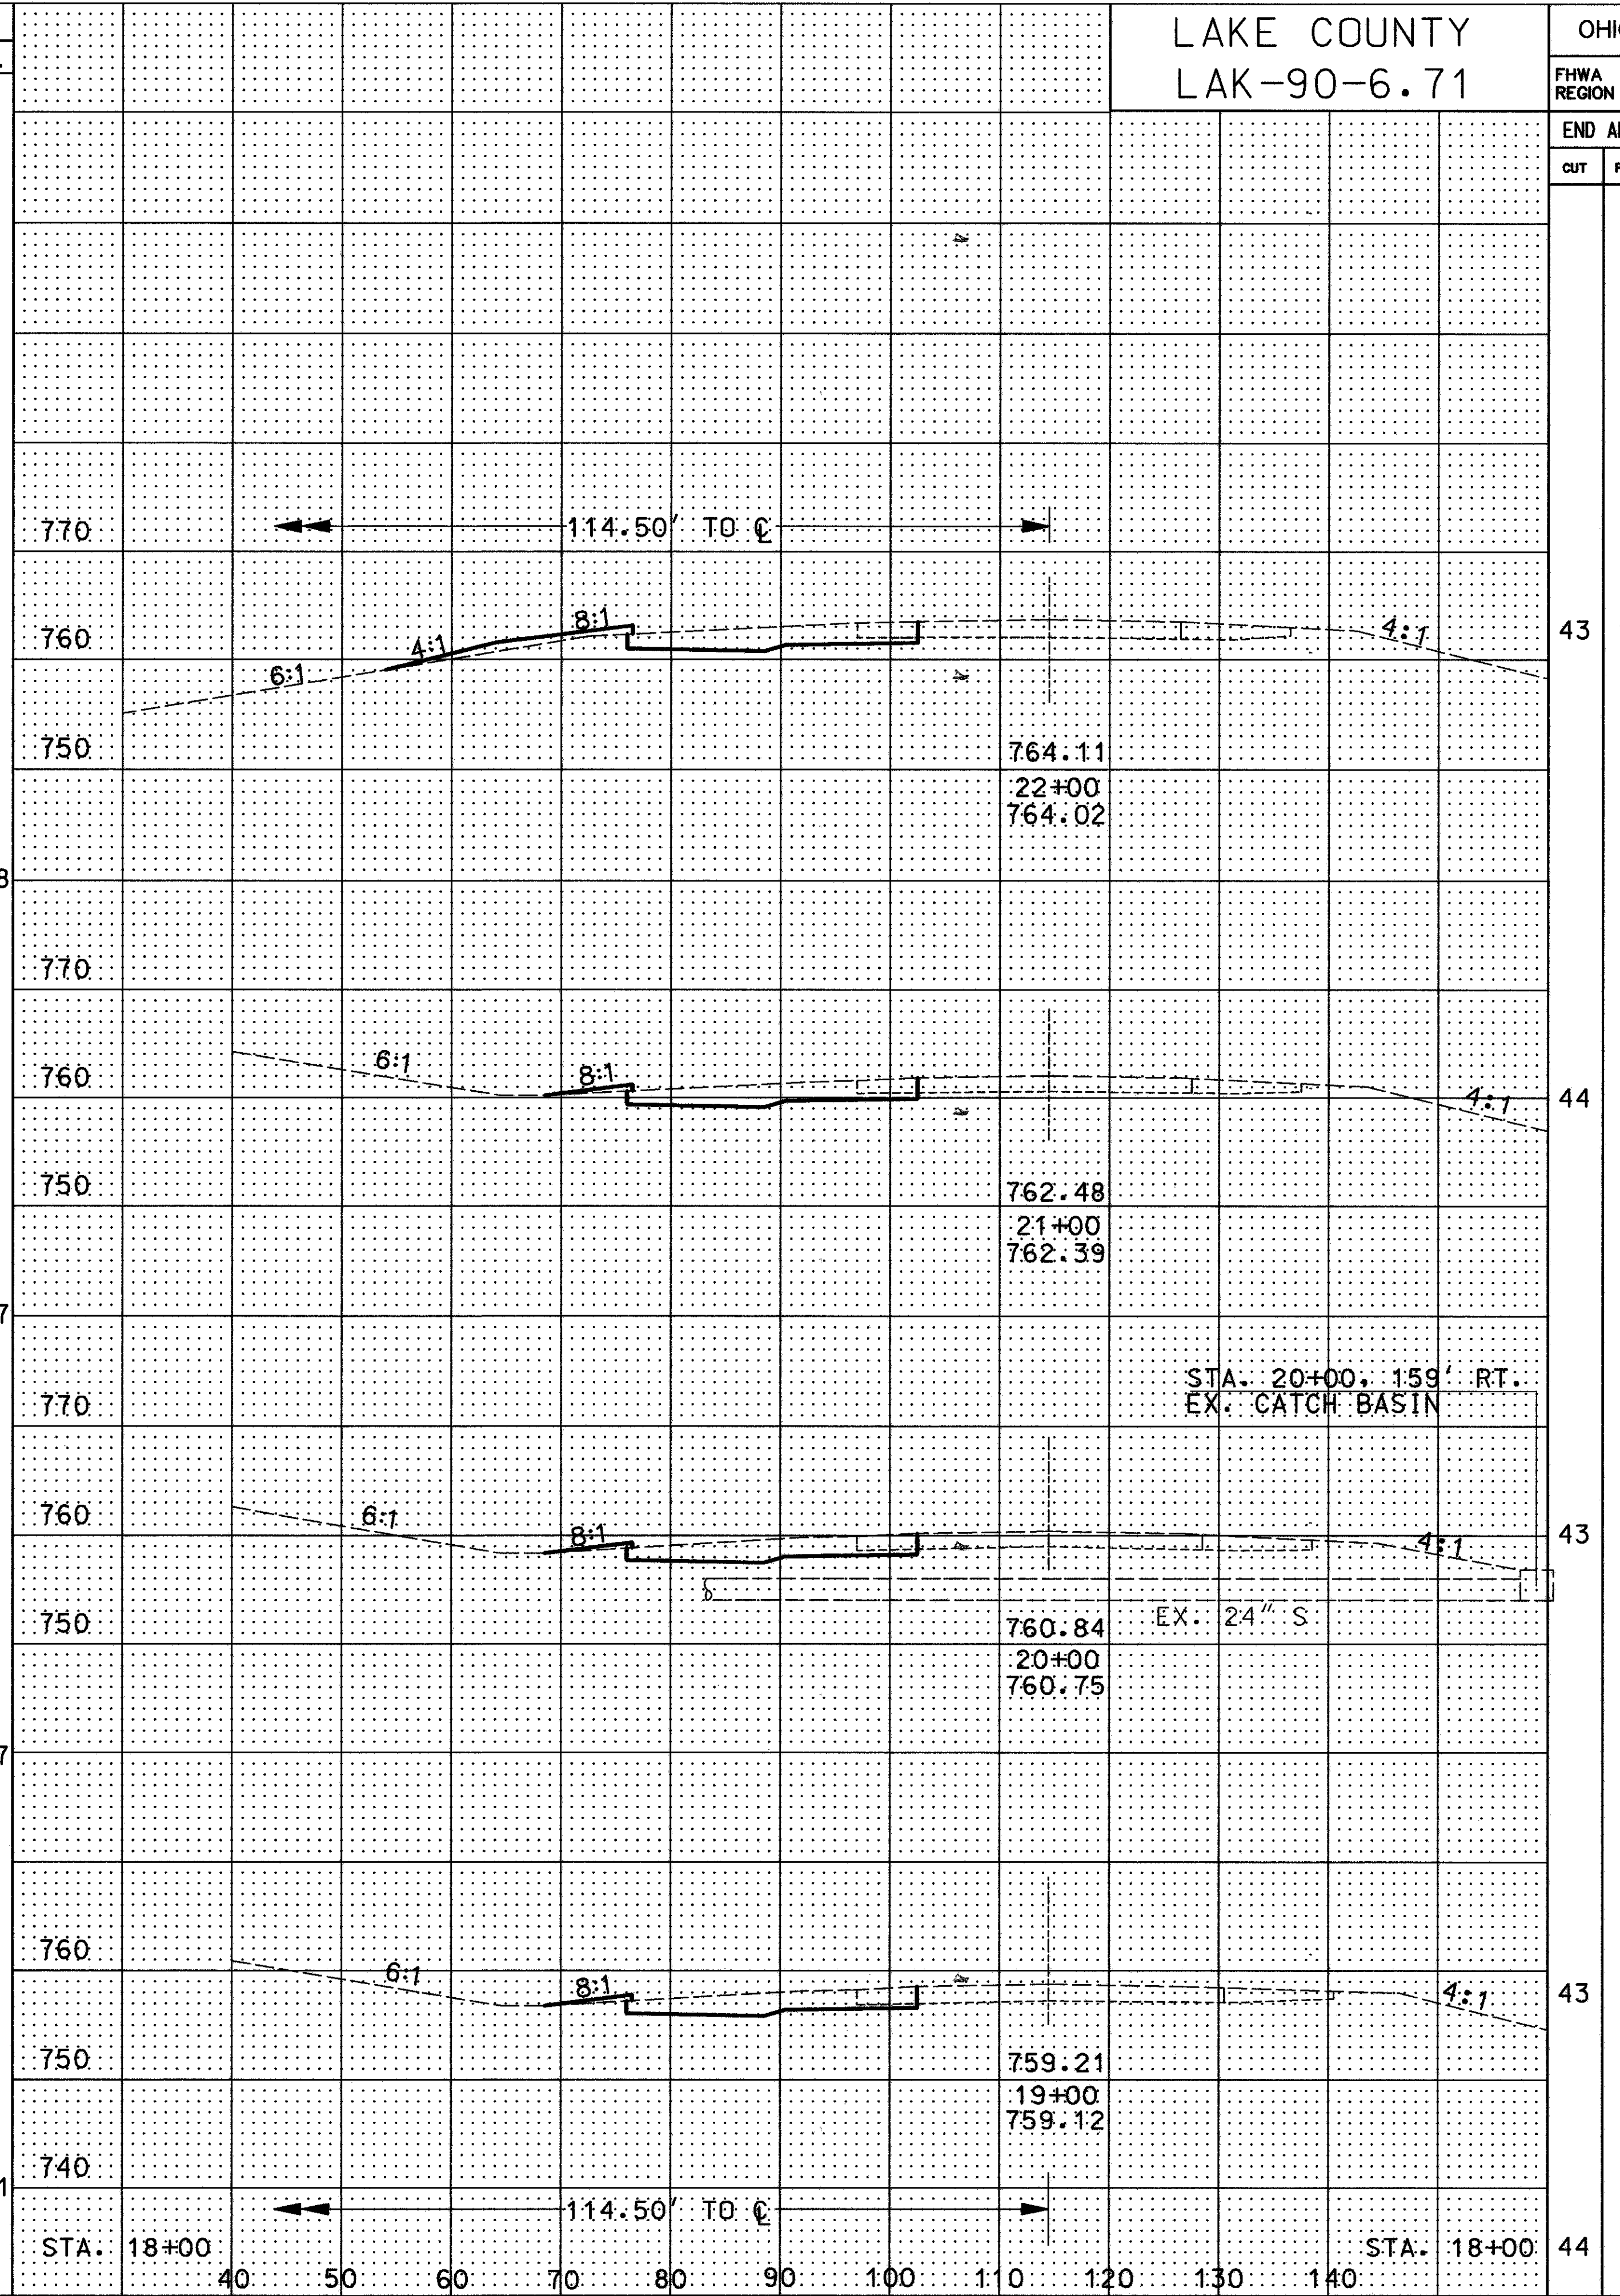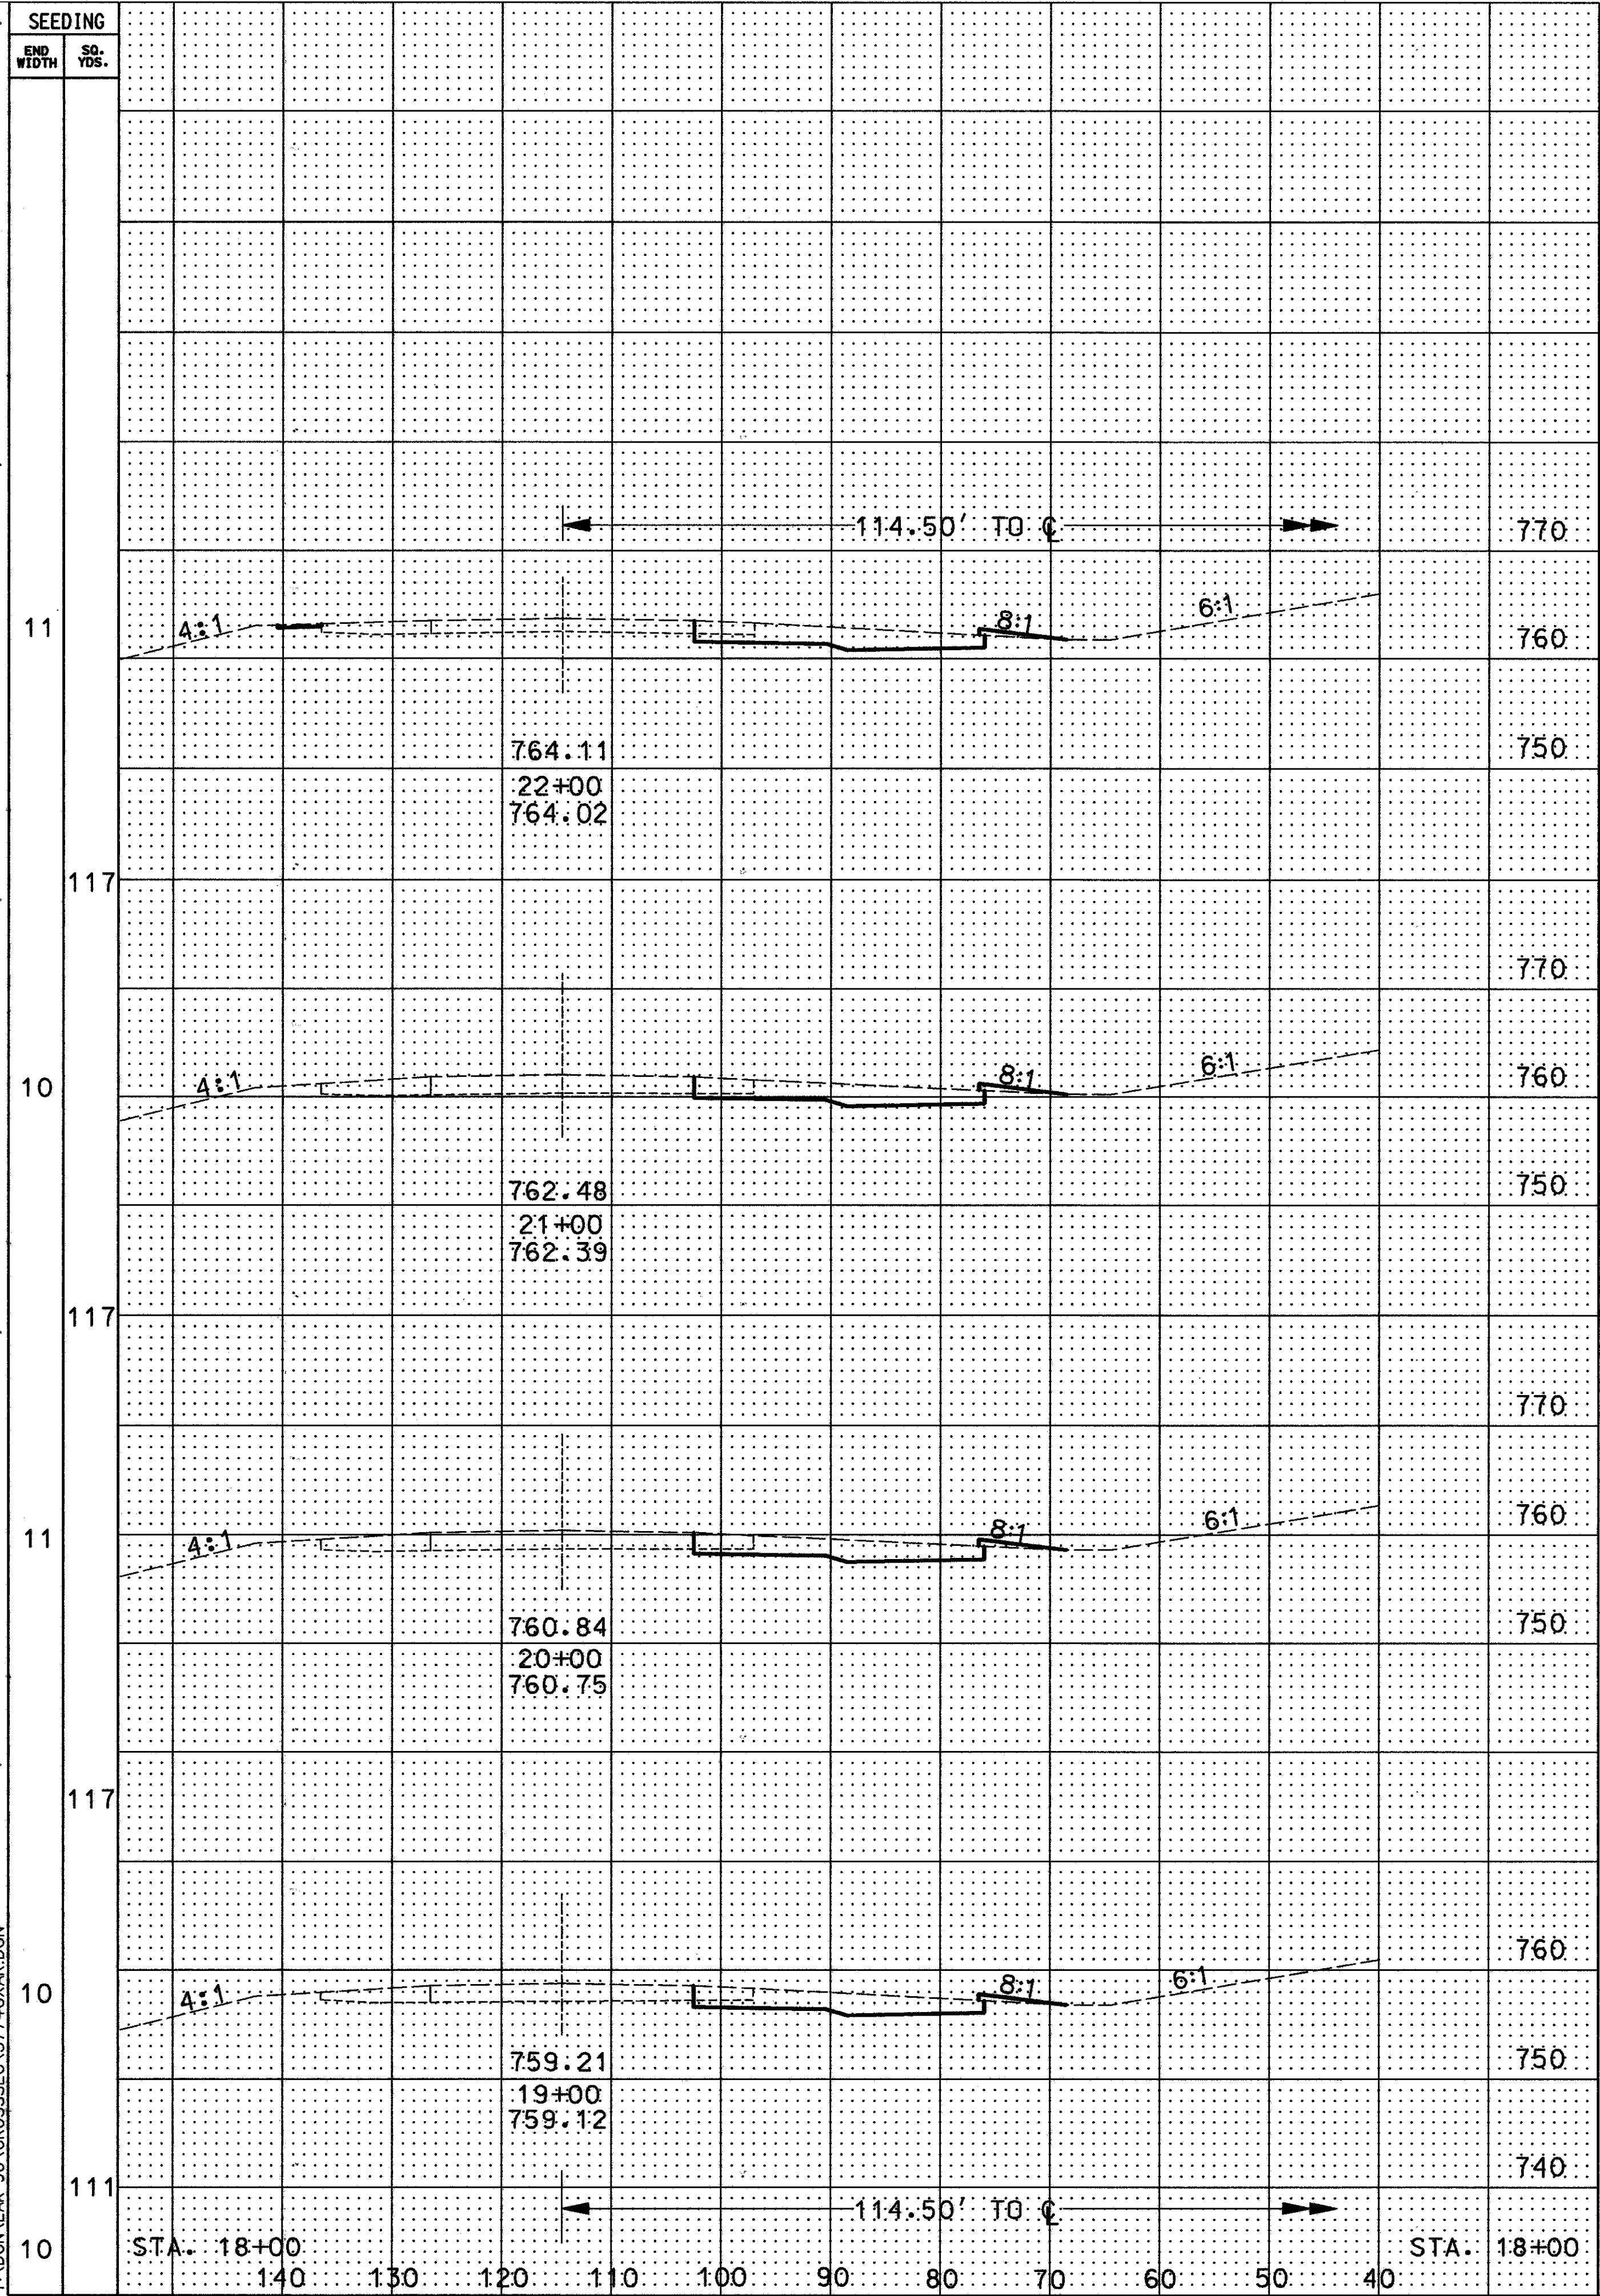

CROSS SECTIONS STA. 19+00 TO STA. 22+00 (WB) & STA. 19+00 TO STA. 22+00 (EB)

T:\DGN\LAK-90\CROSSSEC\57746X\AR.DGN

T:\DGN\LAK-90\CROSSSEC\57746X\AR.DGN