


LAKE COUNTY  
LAK-90-6.71

OHIO  
FHWA REGION 5  
53  
182

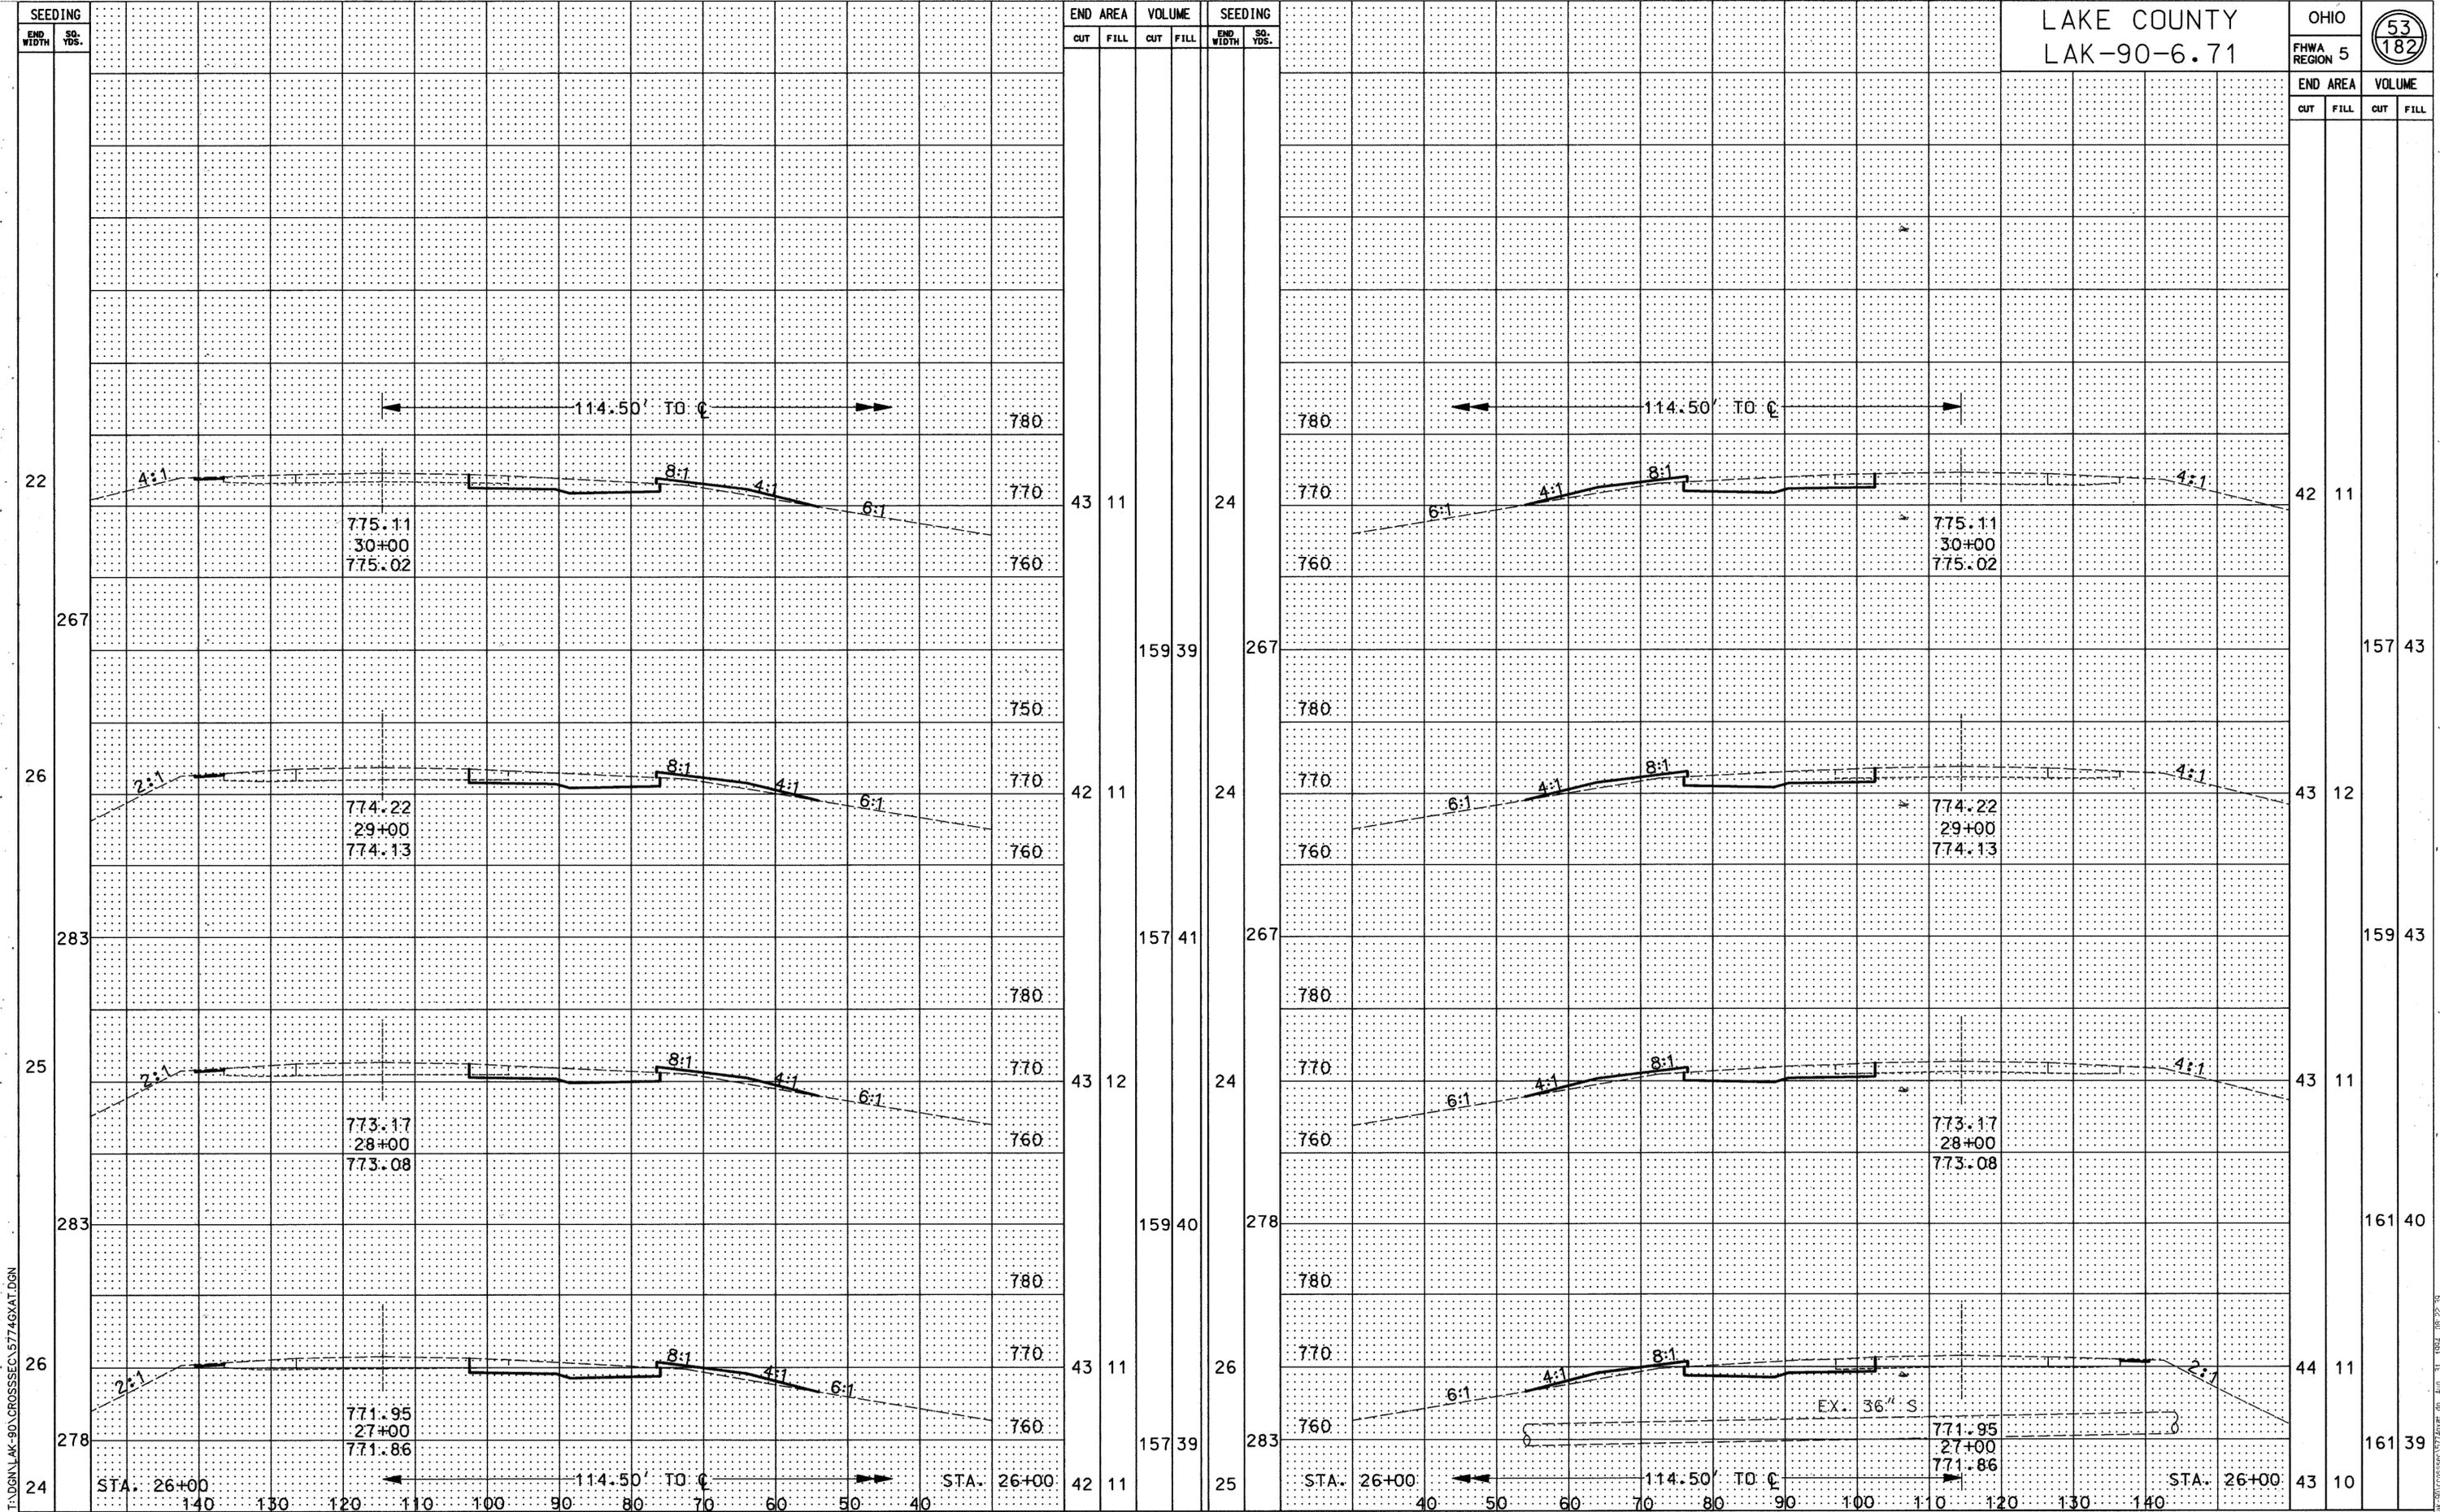

T:\DGN\LAK-90\CROSSSEC\5774GKAI.DGN

T:\DGN\LAK-90\CROSSSEC\5774GKAI.DGN

CROSS SECTIONS STA. 27+00 TO STA. 30+00 (WB) & STA. 27+00 TO STA. 30+00 (EB)