


END AREA		VOLUME		SEEDING	
CUT	FILL	CUT	FILL	END WIDTH	SO. YDS.
43	2				
		80	4		
43	2				
		157	7		
42	2				
		157	8		
43	2				

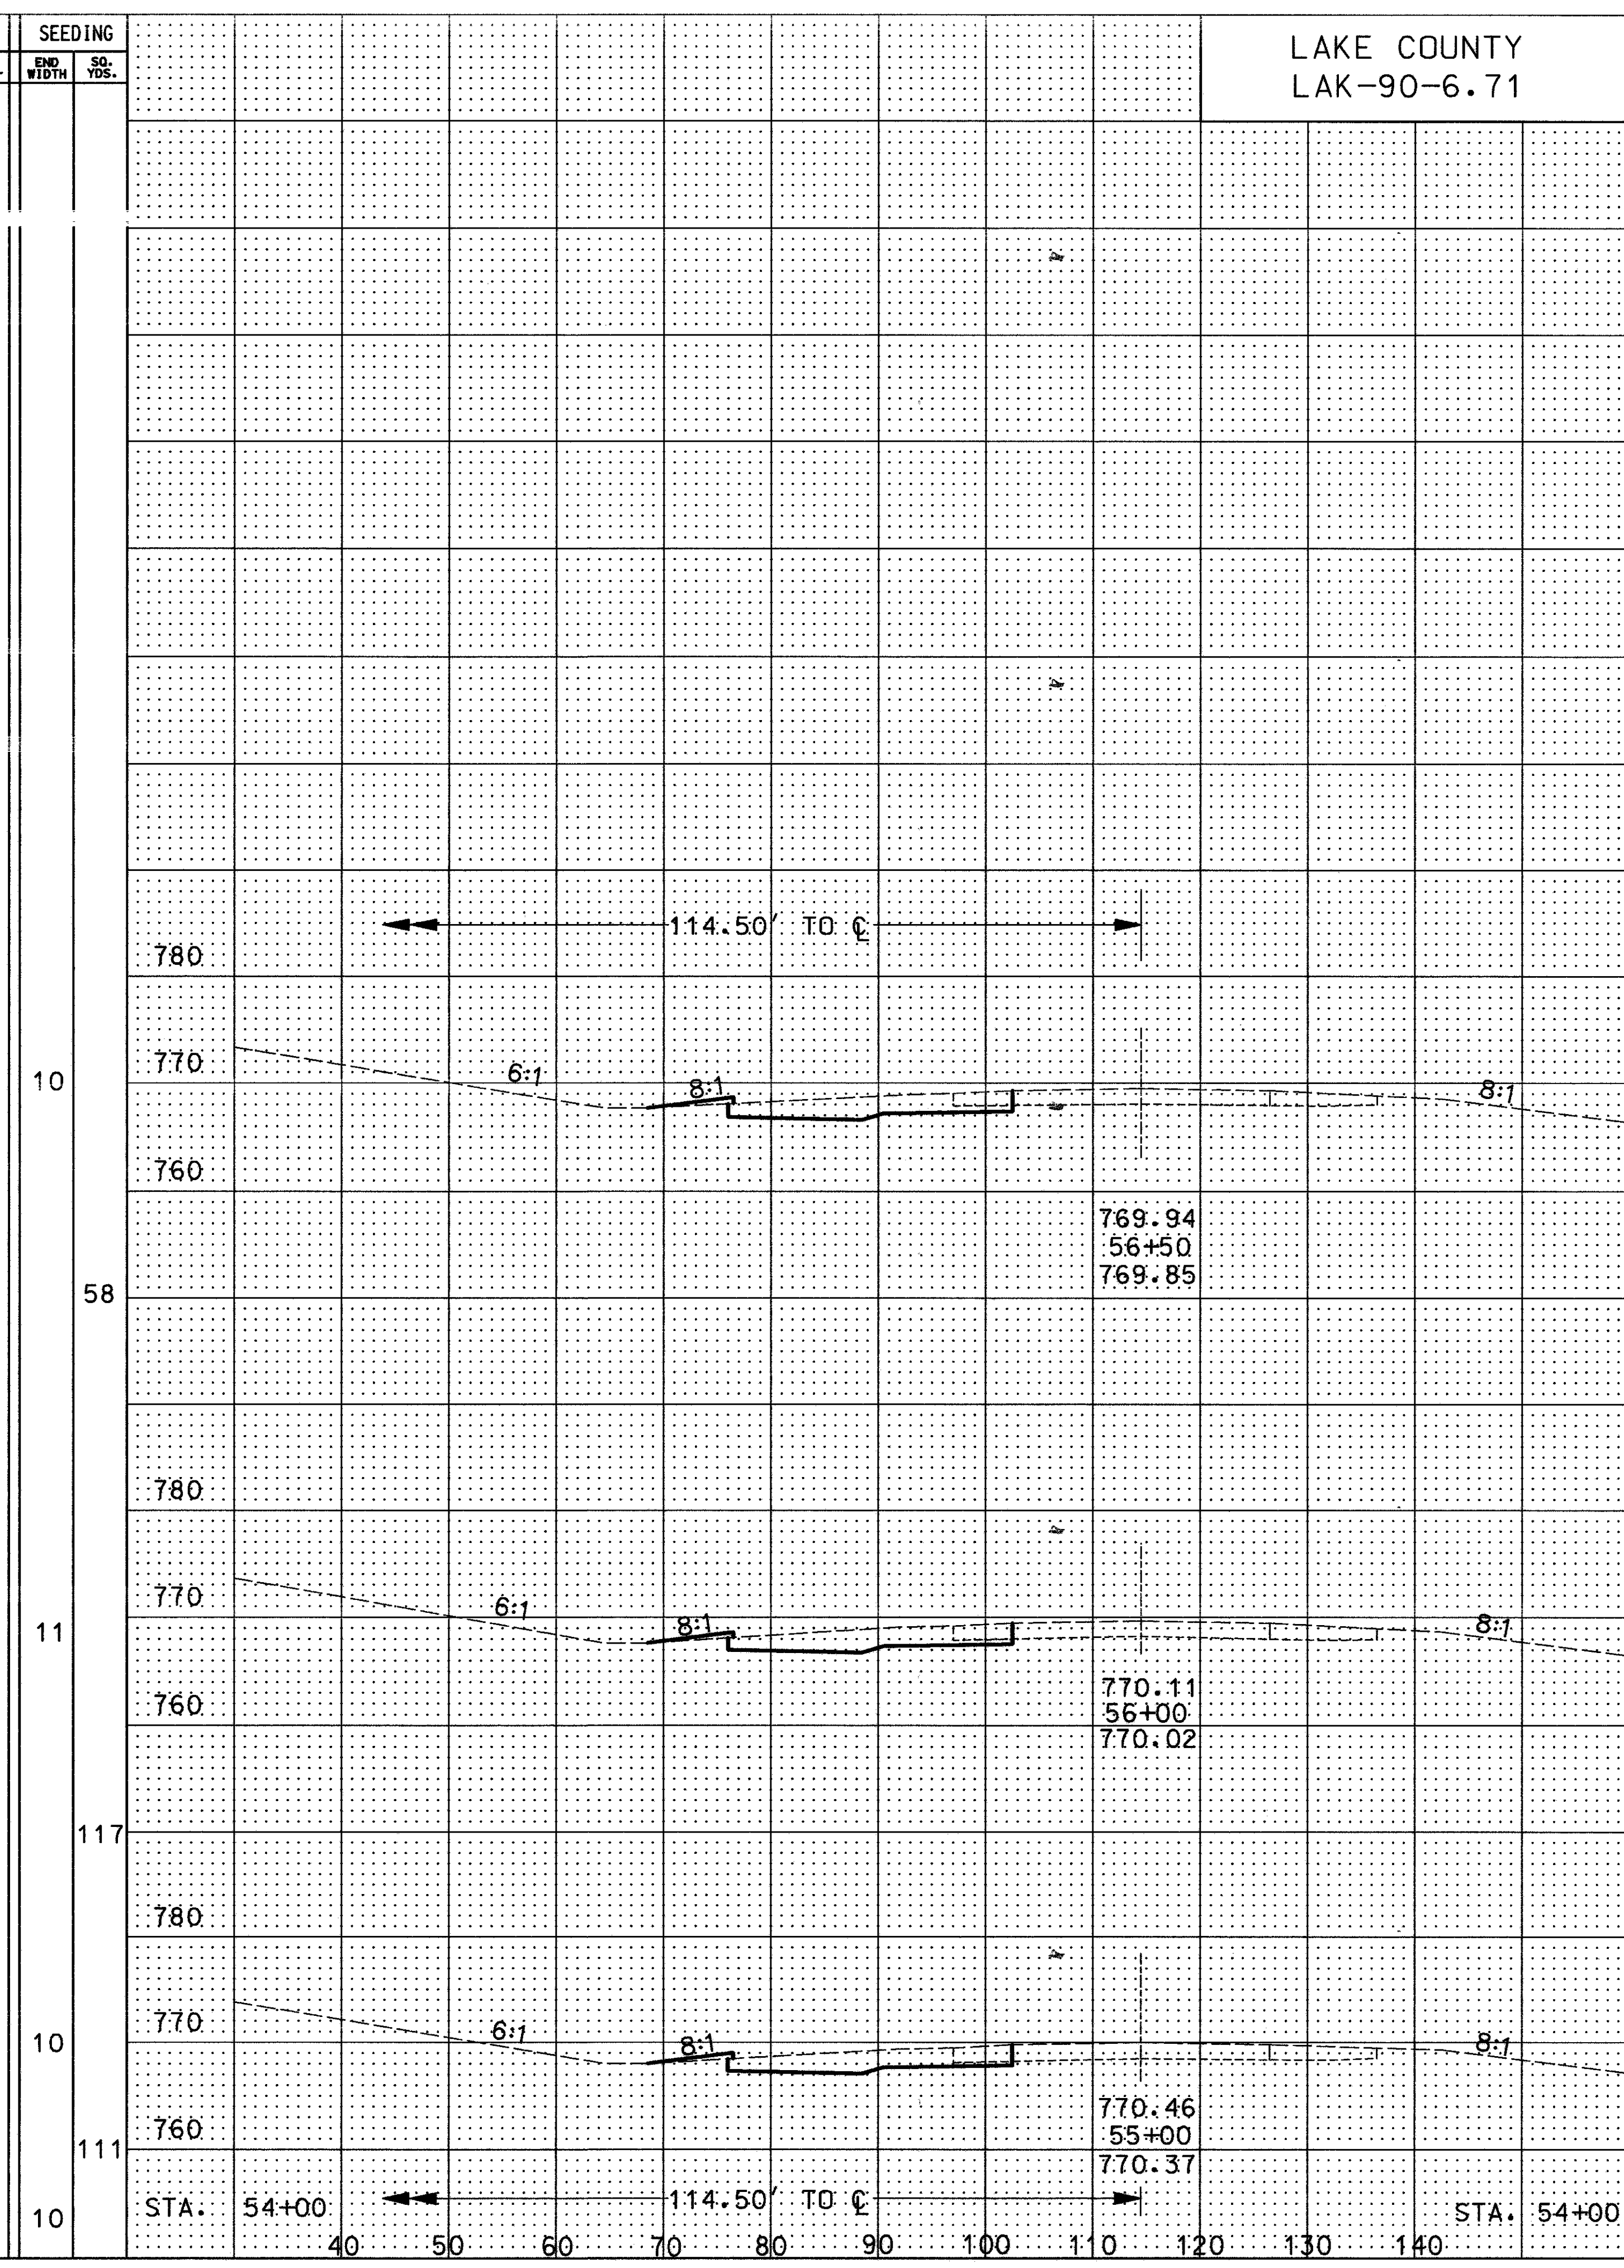

END AREA		VOLUME		SEEDING	
CUT	FILL	CUT	FILL	END WIDTH	SO. YDS.
42	2				
		79	4		
43	2				
		161	8		
43	2				
		157	7		
42	2				

CROSS SECTIONS STA. 55+00 TO STA. 56+50 (WB) & STA. 55+00 TO STA. 56+50 (EB)

T:\DGN\LAK-90\CROSSSEC\5774G\BA.DGN

T:\DGN\LAK-90\CROSSSEC\5774G\BA.DGN