


SEEDING
END WIDTH SQ. YDS.

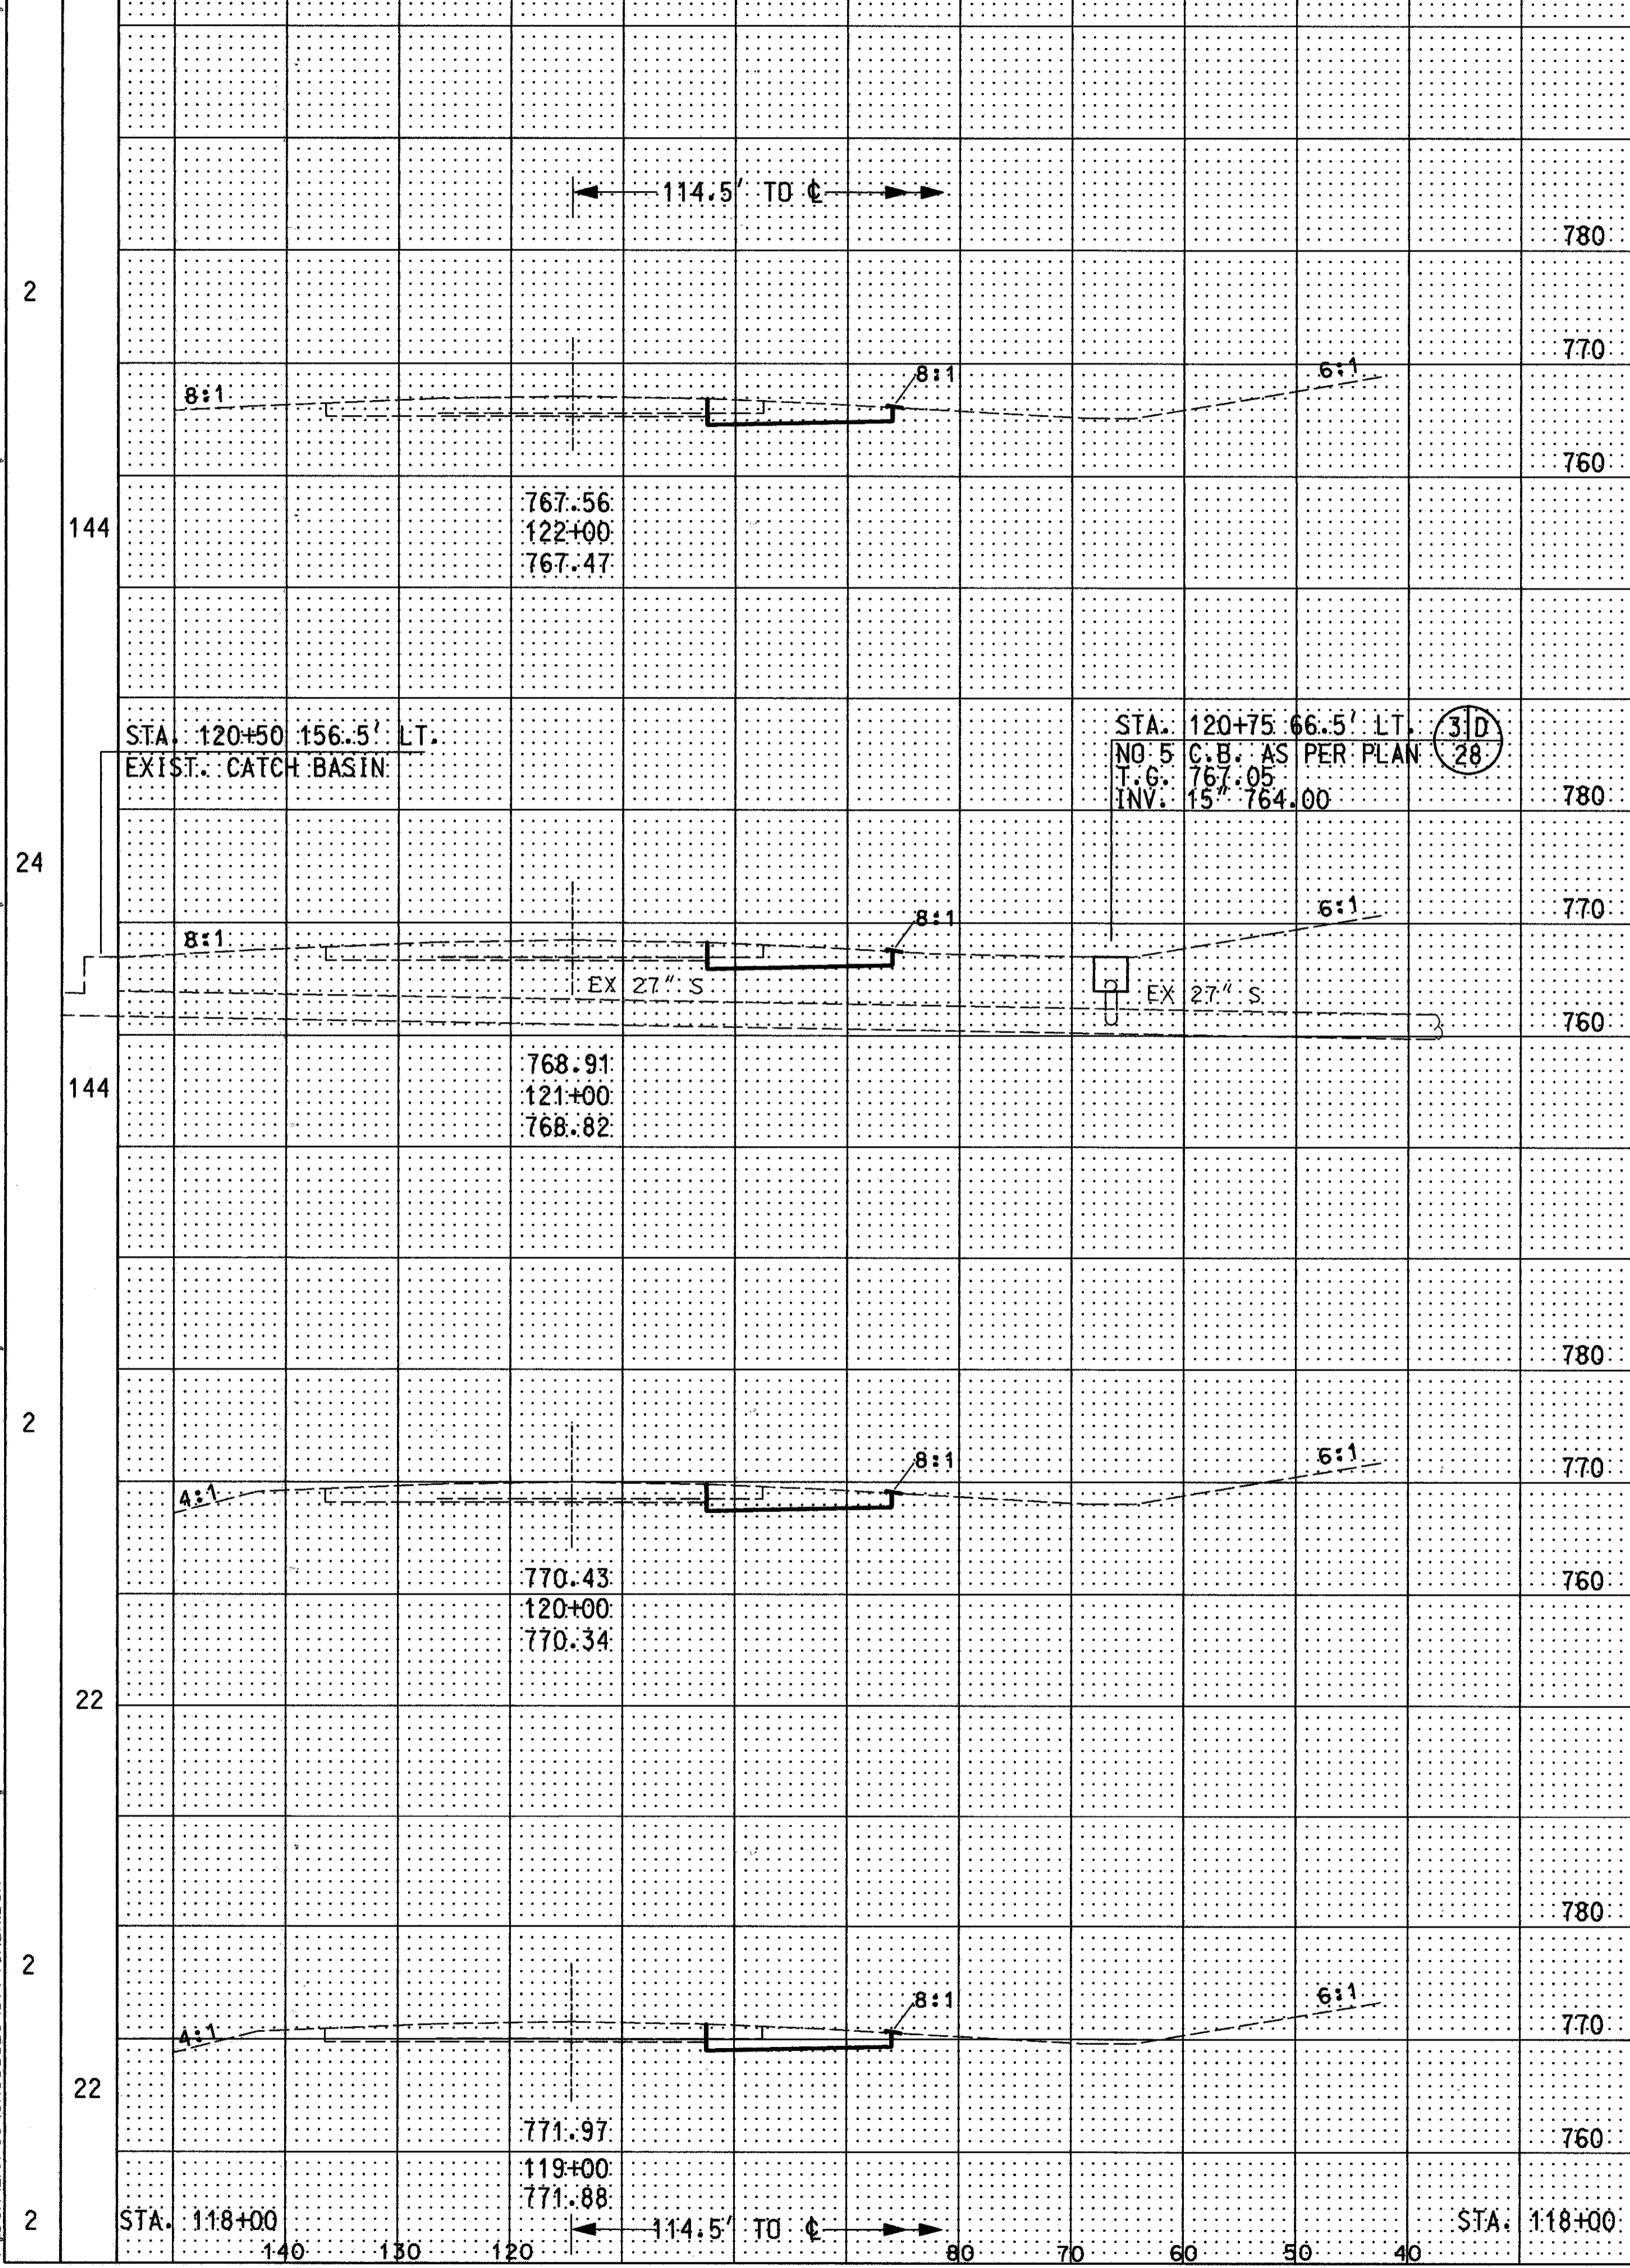

END AREA
CUT FILL

END AREA	VOLUME	SEEDING
CUT	FILL	END WIDTH SQ. YDS.
30	111	10
30	111	16
29	109	10
30	109	11
30	111	10
30	111	10

LAKE COUNTY
LAK-90-6.71

OHIO
FHWA REGION 5
77
182

END AREA
CUT FILL

END AREA	VOLUME
CUT	FILL
43	2
43	3
44	2
43	2
43	2
43	2
159	10
161	10
161	7
157	7

CROSS SECTION STA. 119+00 TO STA. 122+00 (WB) STA. 119+00 TO STA. 122+00 (EB)

T:\DGN\LAK-90\CROSSSEC\5774\GWER.DGN

Copyright © 2000 by Autodesk, Inc. All rights reserved. 11/94 10:05:58