


SEEDING		END AREA		VOLUME		SEEDING	
END WIDTH	SO. YDS.	CUT	FILL	CUT	FILL	END WIDTH	SO. YDS.
42							
255							
4							
50							
5							
39							
2							
22							
2							

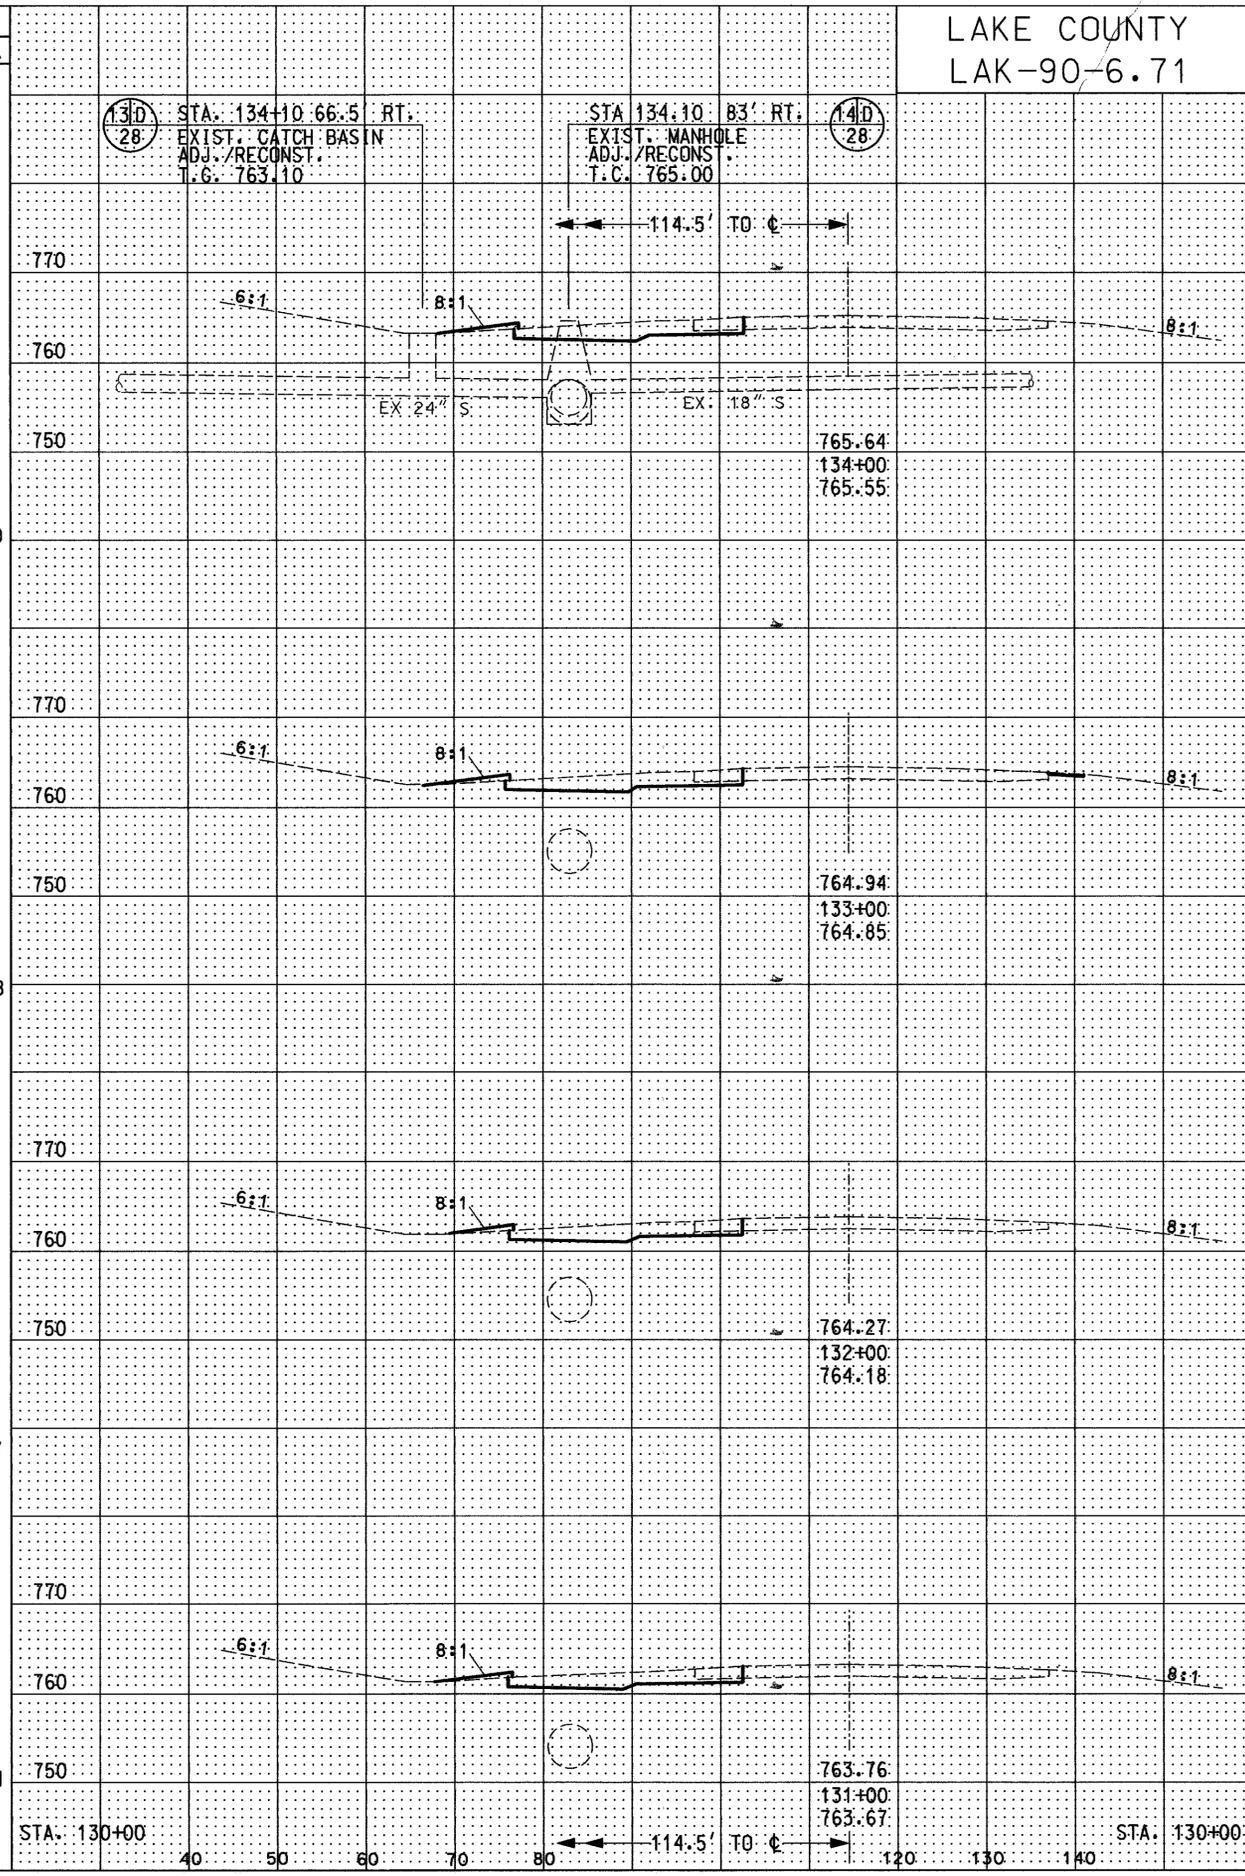

SEEDING		END AREA		VOLUME		SEEDING	
END WIDTH	SO. YDS.	CUT	FILL	CUT	FILL	END WIDTH	SO. YDS.
15							
150							
12							
128							
11							
117							
10							
111							
10							

LAKE COUNTY
LAK-90-6.71

OHIO
FHWA REGION 5
80
182

END AREA		VOLUME	
CUT	FILL	CUT	FILL
42	2		
157	7		
43	2		
157	8		
42	2		
157	7		
43	2		
157	7		
42	2		
157	7		
43	2		
157	7		
42	2		
157	7		
42	2		
157	7		

CROSS SECTION STA. 131+00 TO STA. 134+00 (WB) STA. 131+00 TO STA. 134+00 (EB)

T:\DGN\LAK-90\CROSSSEC\5774\CYBLDGN

Aug. 31, 1994 10:36:54