



LAKE COUNTY
LAK-90-6.71

OHIO
FHWA REGION 5
86
182

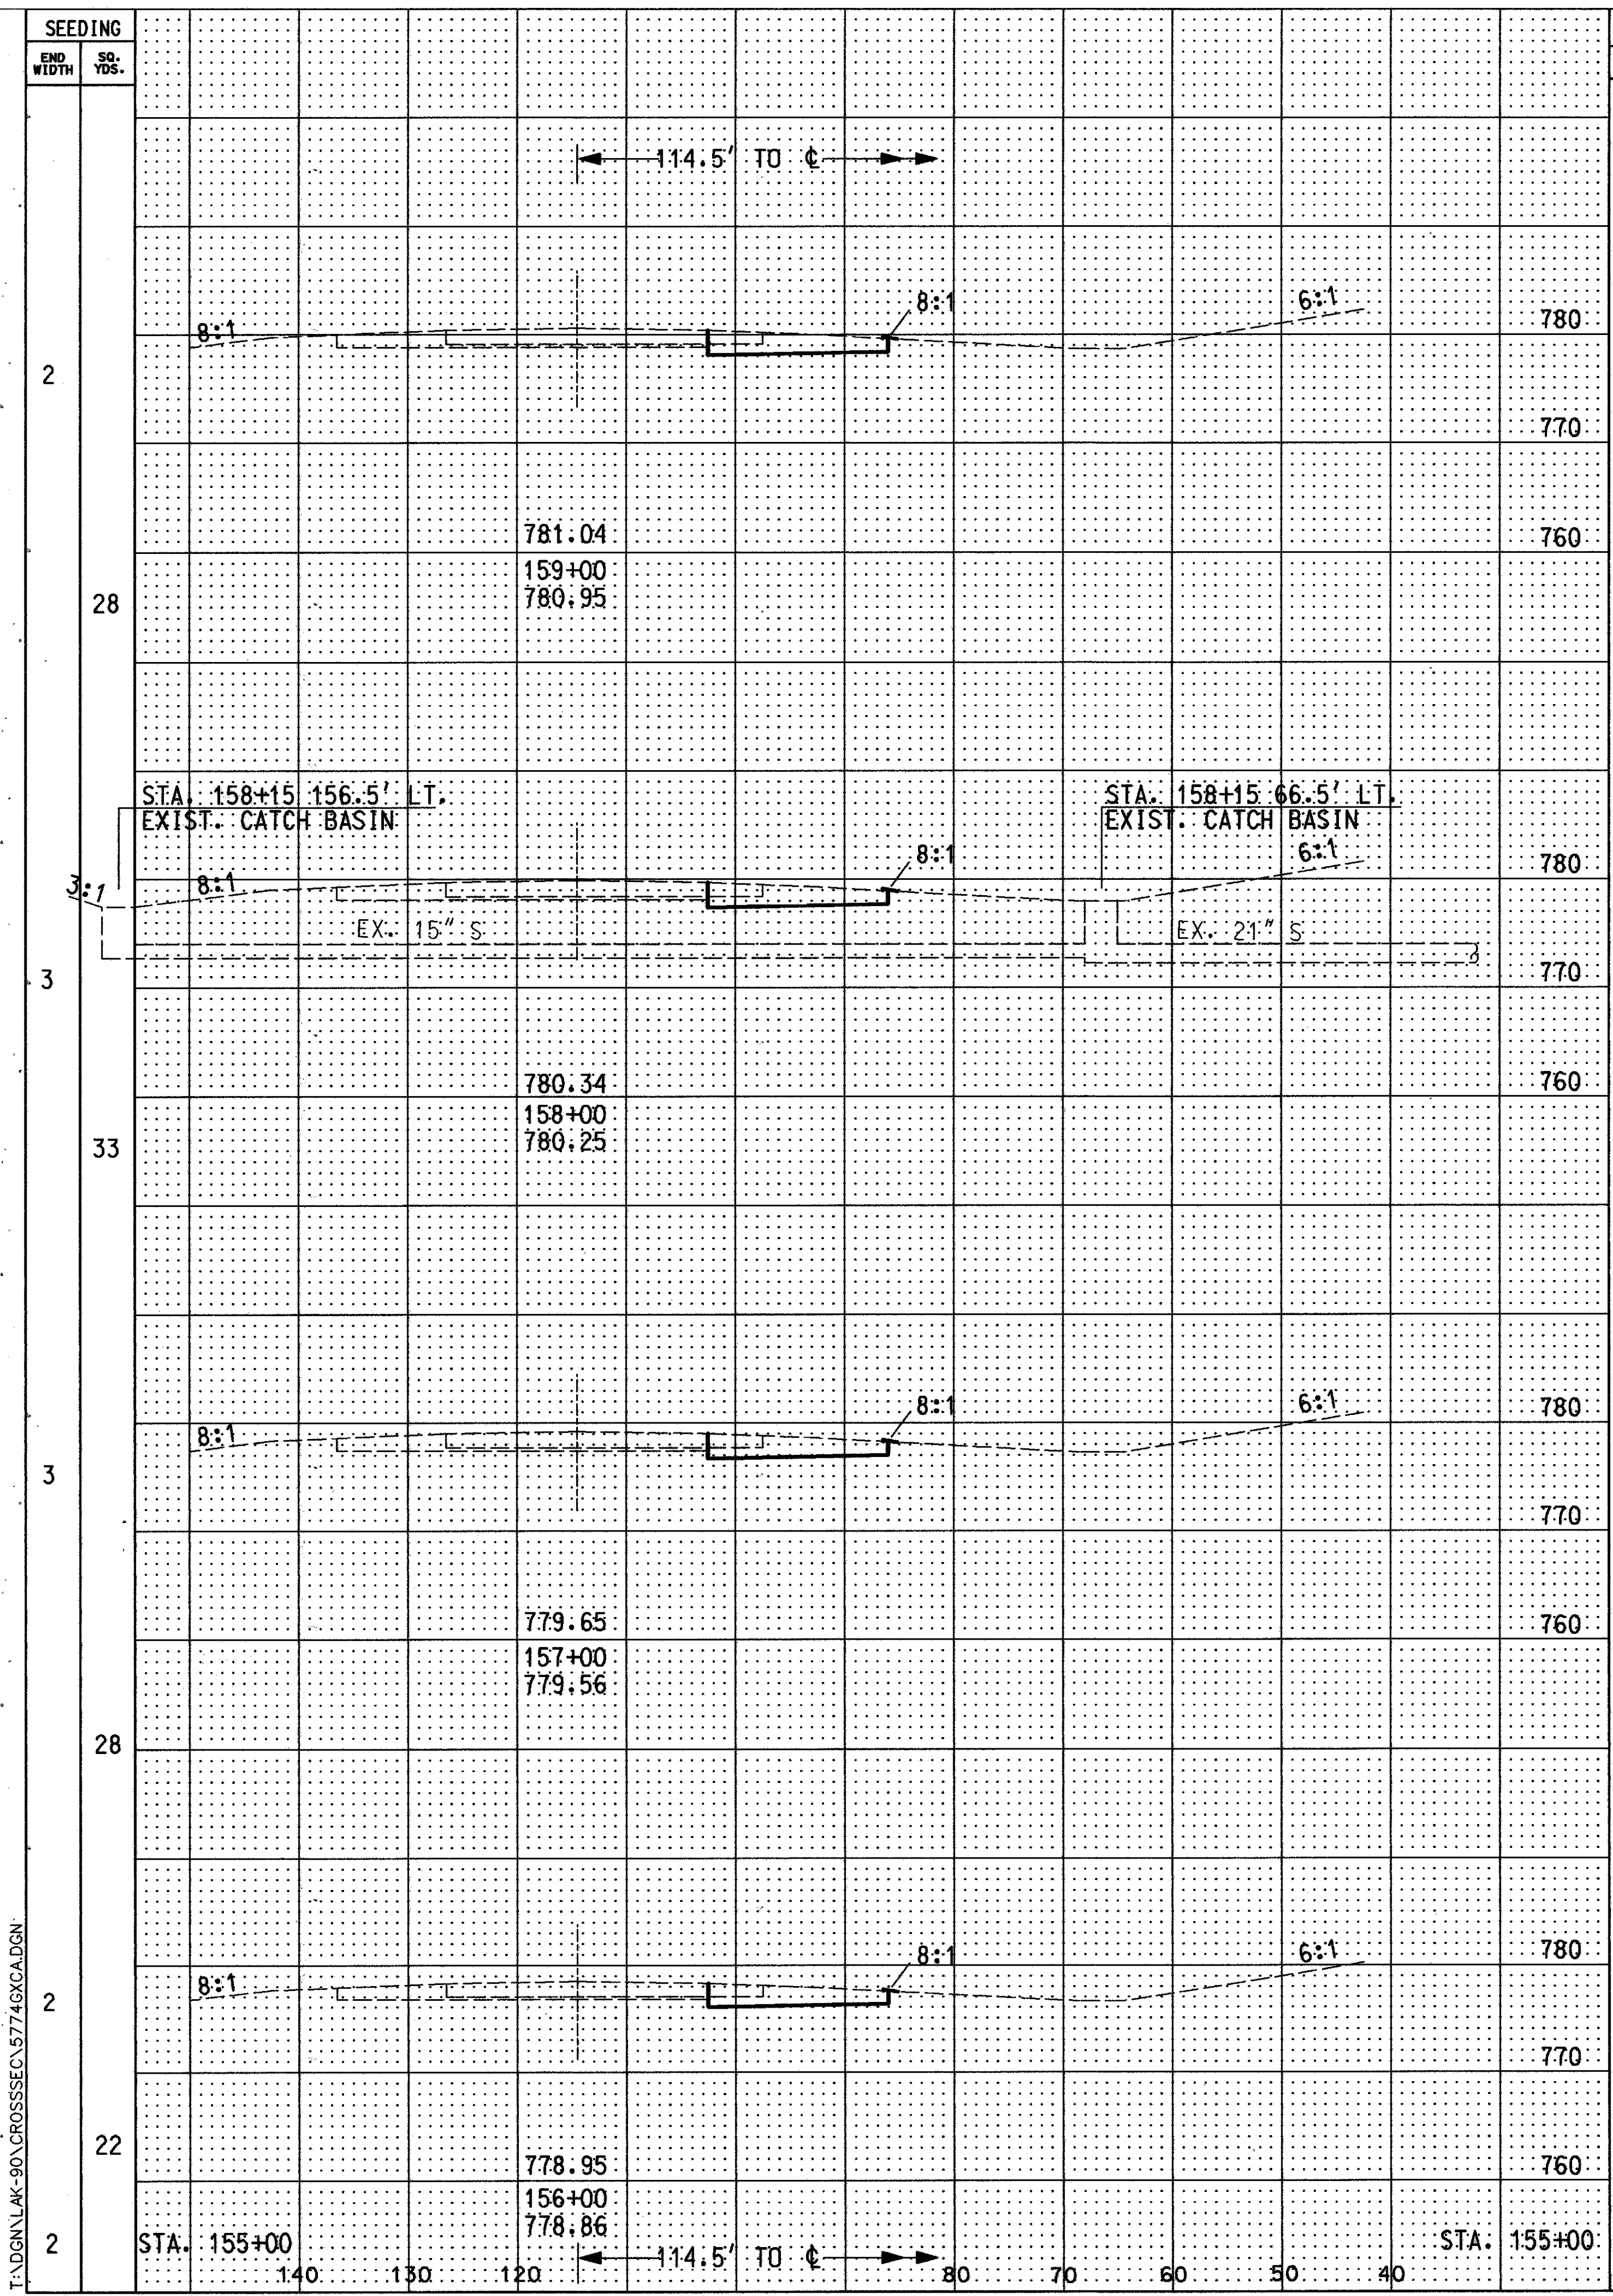

END AREA	VOLUME		SEEDING
	CUT	FILL	
30			2
28			28
29			3
33			33
30			3
28			28
30			2
22			22
29			2

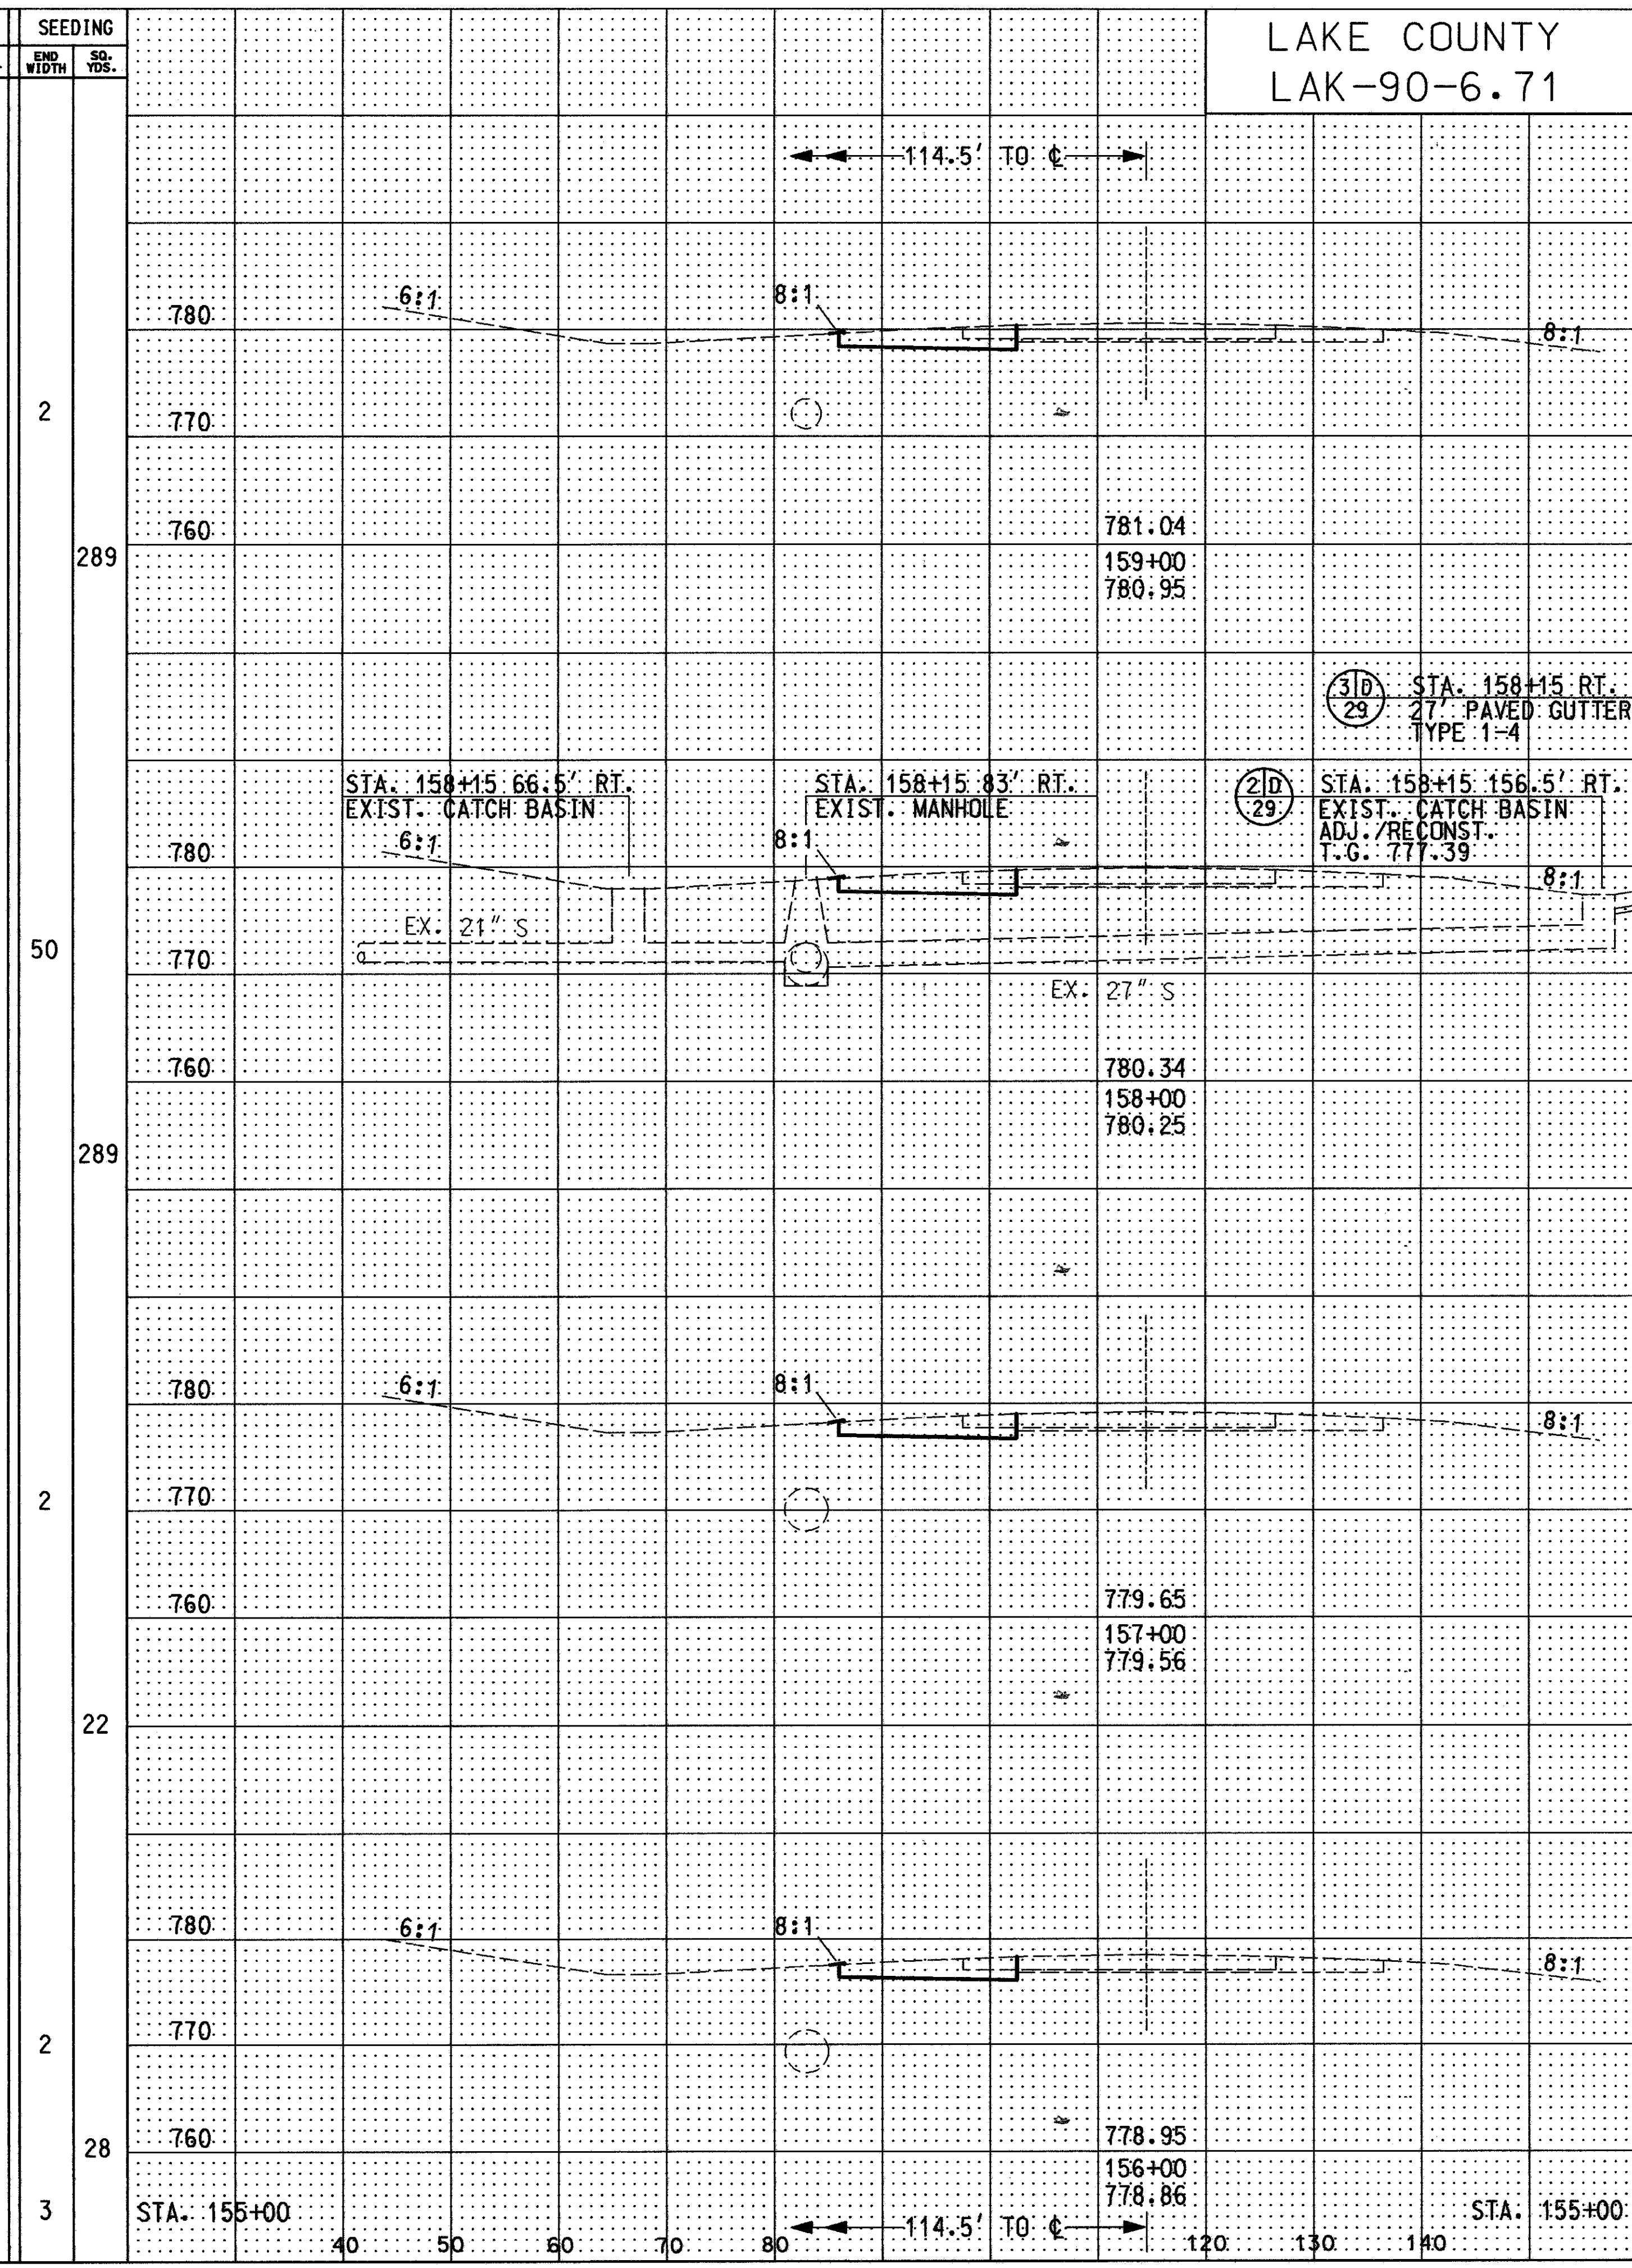

END AREA	VOLUME		SEEDING
	CUT	FILL	
30			2
289			289
29			29
50			50
289			289
109			109
29			29
2			2
22			22
30			30
28			28
31			31

CROSS SECTION STA. 156+00 TO STA. 159+00 (WB) & STA. 156+00 TO STA. 159+00 (EB)

T:\DGN\LAK-90\CROSSSEC\57746XCAD.DGN

CT:\VPL\LAKE-90\CROSSSEC\57746X.DGN 1.1984.09.27.03